
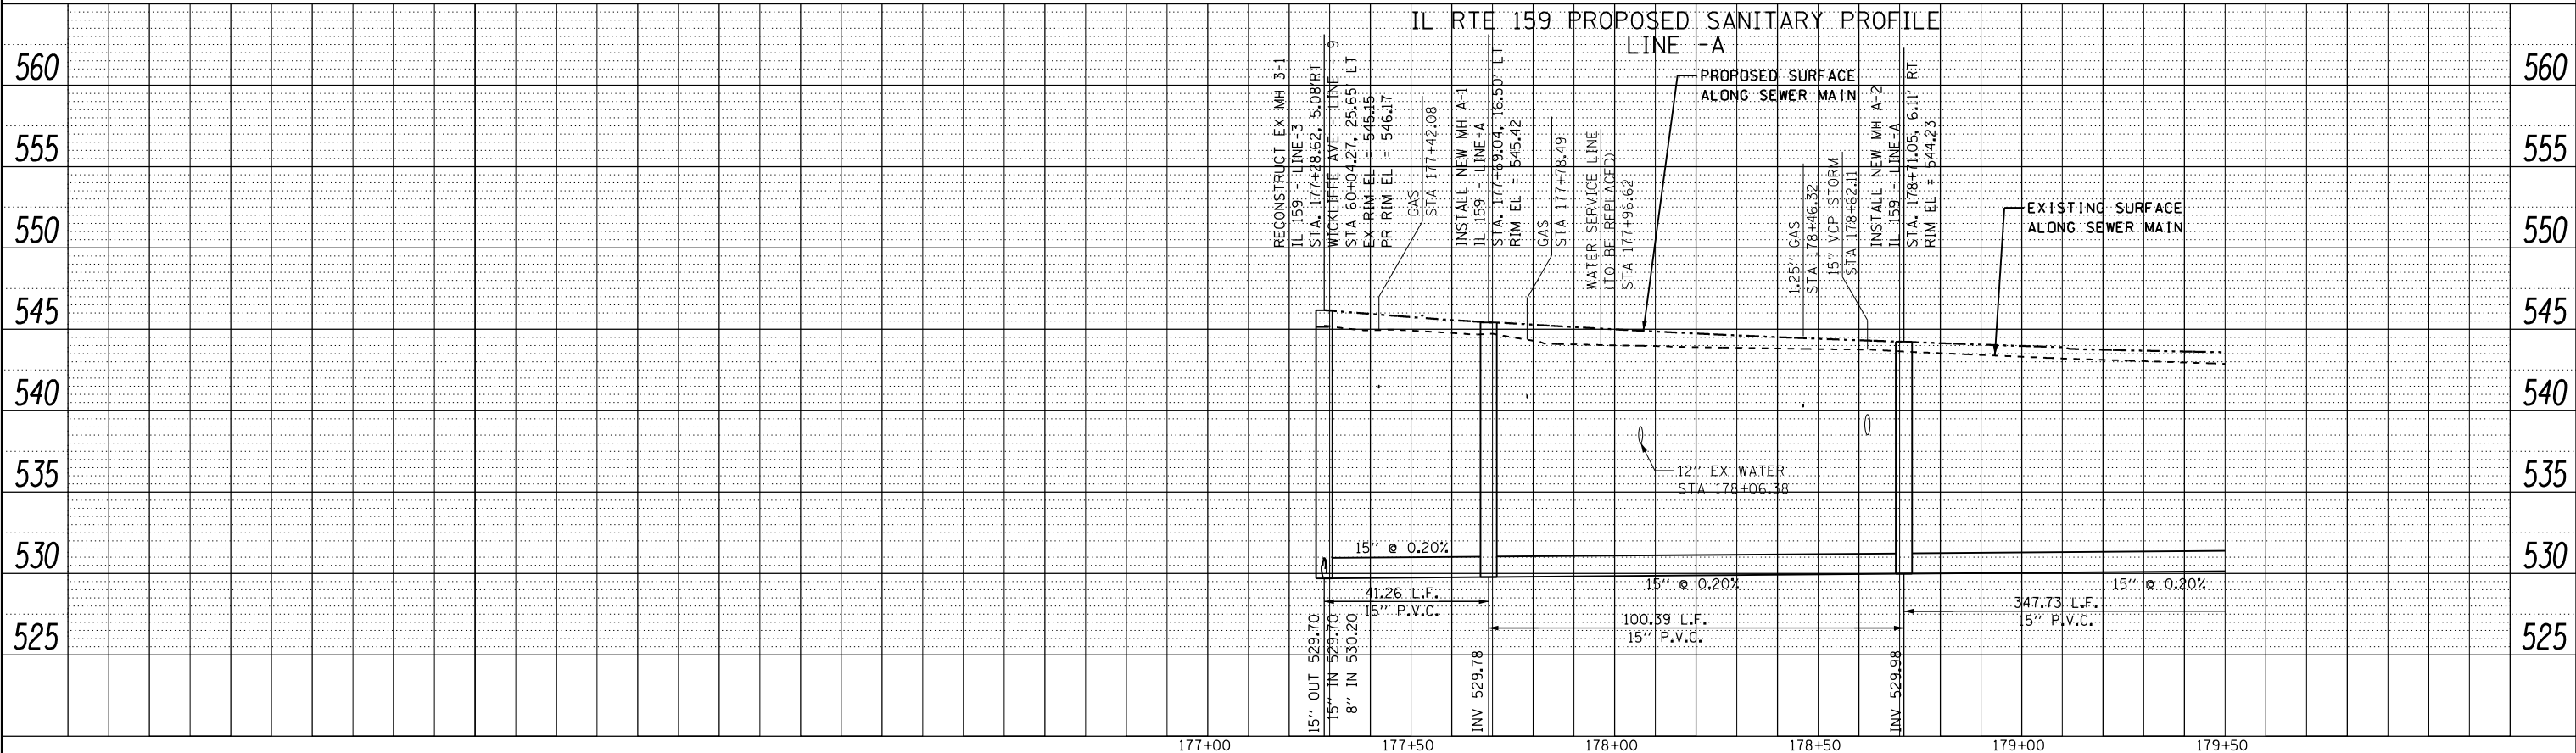


| | | |
|------|--------------------------|------|
| PLAN | SURVEYED | DATE |
| | PLOTTED | BY |
| | GRADES CHECKED | |
| | STRUCTURE NOTATIONS OK'D | |
| | NO. | |

| | | |
|---------|--------------------------|------|
| PROFILE | SURVEYED | DATE |
| | PLOTTED | BY |
| | GRADES CHECKED | |
| | STRUCTURE NOTATIONS OK'D | |
| | NO. | |

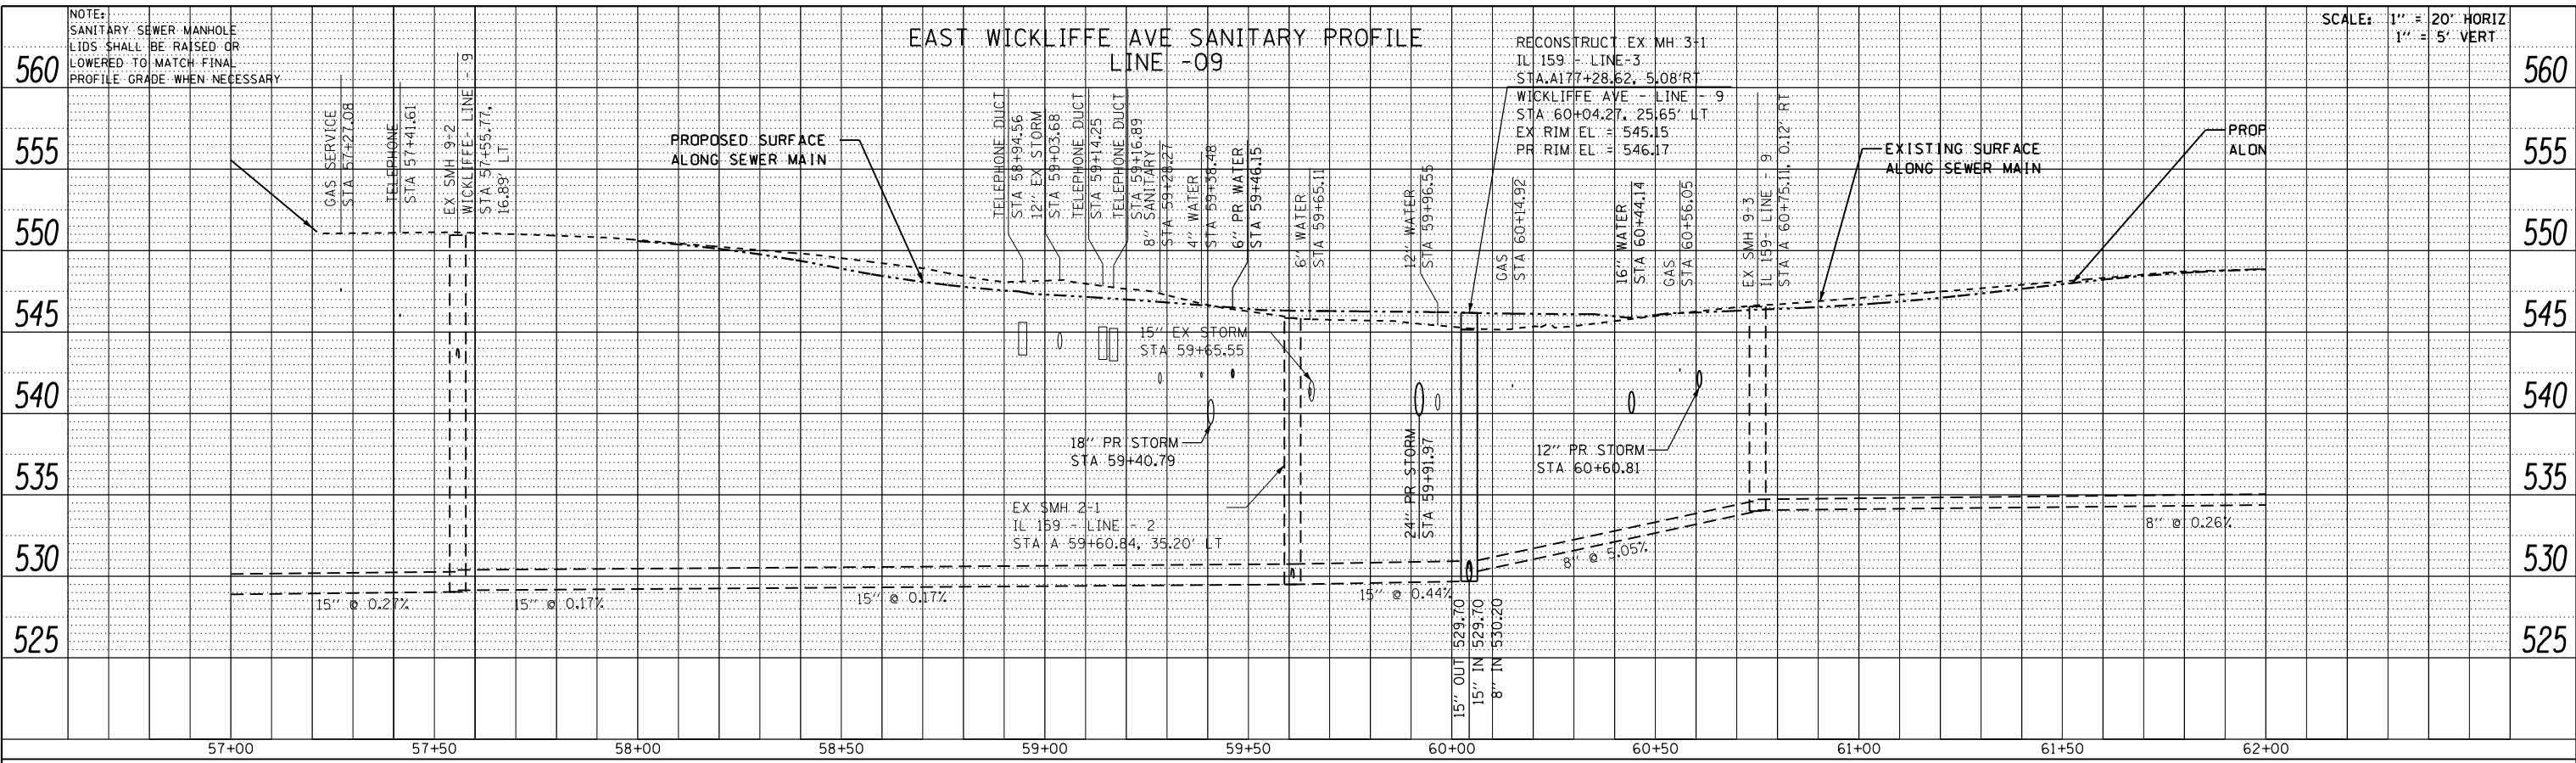

| | | | | | | | | | | |
|---|-----------------------------|----------------|-----------|---|--|--------------------|---------------------------|---------|--------------|---------------------------|
| FILE NAME = | USER NAME = default | DESIGNED - DRH | REVISED - | STATE OF ILLINOIS DEPARTMENT OF TRANSPORTATION | DRAINAGE AND UTILITY PROFILE IL ROUTE 159 & WICKLIFFE AVE | F.A.P. RTE. | SECTION | COUNTY | TOTAL SHEETS | SHEET NO. |
| P:\Projects\513501\CADD\DCN\0876885-shd-drain.dgn | PLOT SCALE = 40.0000' / in. | CHECKED - VAM | REVISED - | | | 600 | 60-(30,31,128)-3 | MADISON | 529 | 167 |
| PLOT DATE = 2/1/2013 | DATE = 01/25/2013 | REVISED - | REVISED - | | | CONTRACT NO. 76885 | | | | |
| | | | | | | SCALE: N/A | SHEET NO. 14 OF 73 SHEETS | STA. | TO STA. | ILLINOIS FED. AID PROJECT |