


PLAN	SURVEYED	DATE
	PLOTTED	
	GRADES CHECKED	
	STRUCTURE NOTATIONS CHECKED	
	NOTE BOOK NO.	
	CARD FILE NAME	

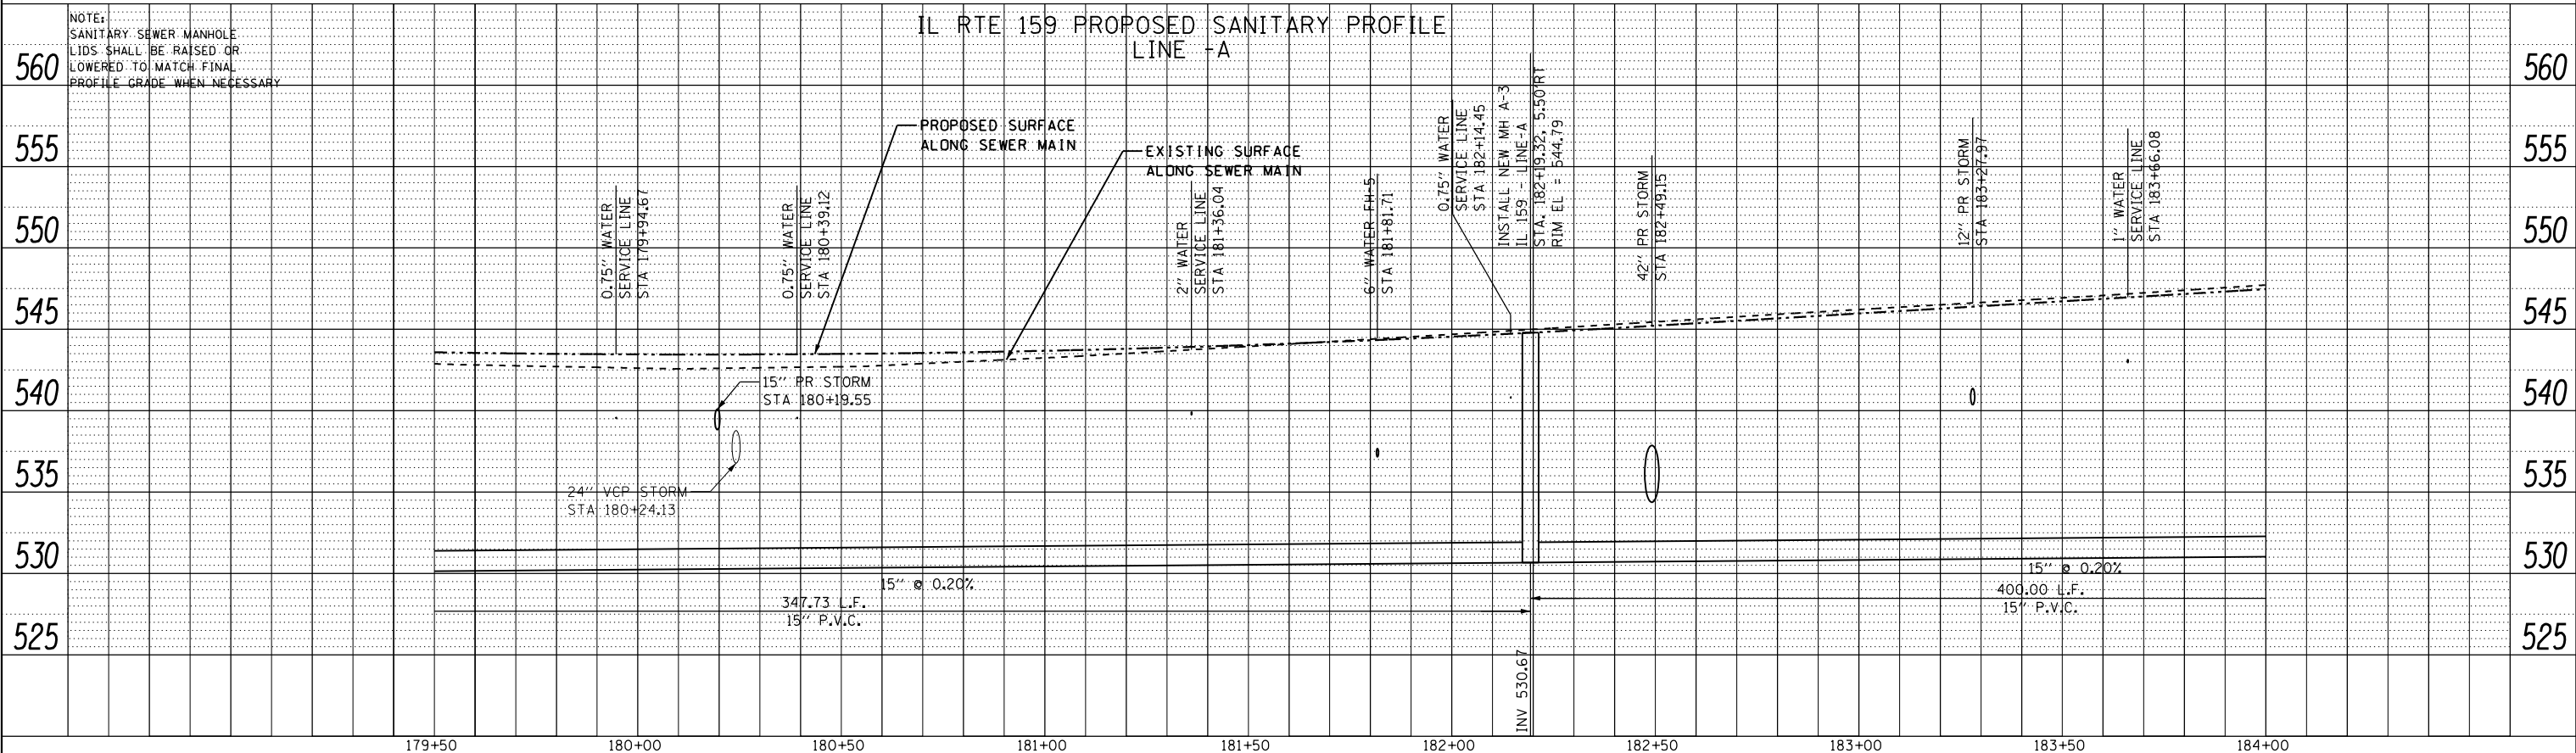

PROFILE	SURVEYED	DATE
	PLOTTED	
	GRADES CHECKED	
	STRUCTURE NOTATIONS CHECKED	
	NOTE BOOK NO.	
	CARD FILE NAME	

FILE NAME =	USER NAME = default	DESIGNED - DRH	REVISED -	<p align="center">STATE OF ILLINOIS DEPARTMENT OF TRANSPORTATION</p>	<p align="center">DRAINAGE AND UTILITY PROFILE IL ROUTE 159</p>		F.A.P. RTE. 600	SECTION 60-(30.31.128)-3	COUNTY MADISON	TOTAL SHEETS 529	SHEET NO. 171
P:\Projects\513501\CADD\08\0876885-shd-drain.dgn		DRAWN - DRH	REVISED -		SCALE: N/A	SHEET NO. 18 OF 73 SHEETS	STA. 179+50.00 TO STA. 184+50.00	CONTRACT NO. 76B85		ILLINOIS FED. AID PROJECT	
PLOT SCALE = 40.0000' / in.		CHECKED - VAM	REVISED -								
PLOT DATE = 2/1/2013		DATE - 01/25/2013	REVISED -								