



PLAN	SURVEYED	DATE
	PLOTTED	
	GRADES CHECKED	
	STRUCTURE NOTATIONS CHECKED	
NOTE BOOK NO.	CHECKED	
	FILE NAME	

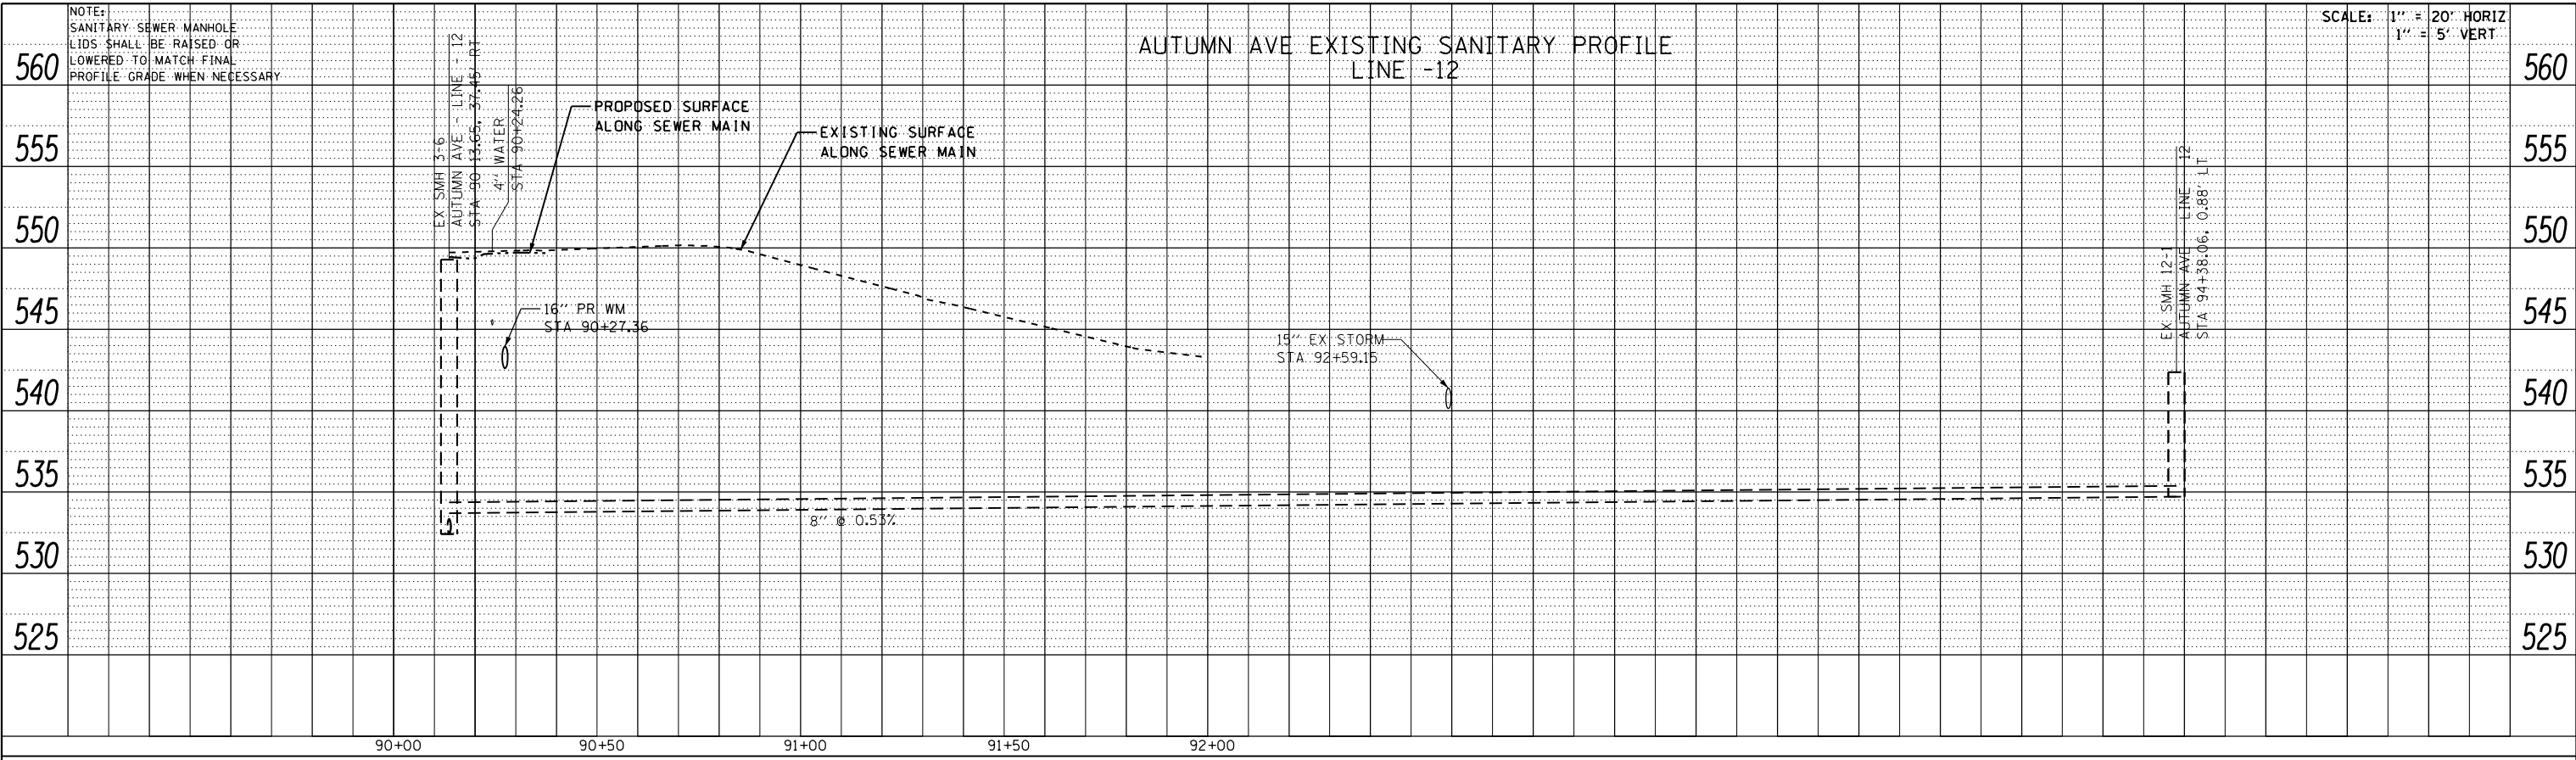

PROFILE	SURVEYED	DATE
	PLOTTED	
	GRADES CHECKED	
	STRUCTURE NOTATIONS CHECKED	
NOTE BOOK NO.	CHECKED	
	FILE NAME	

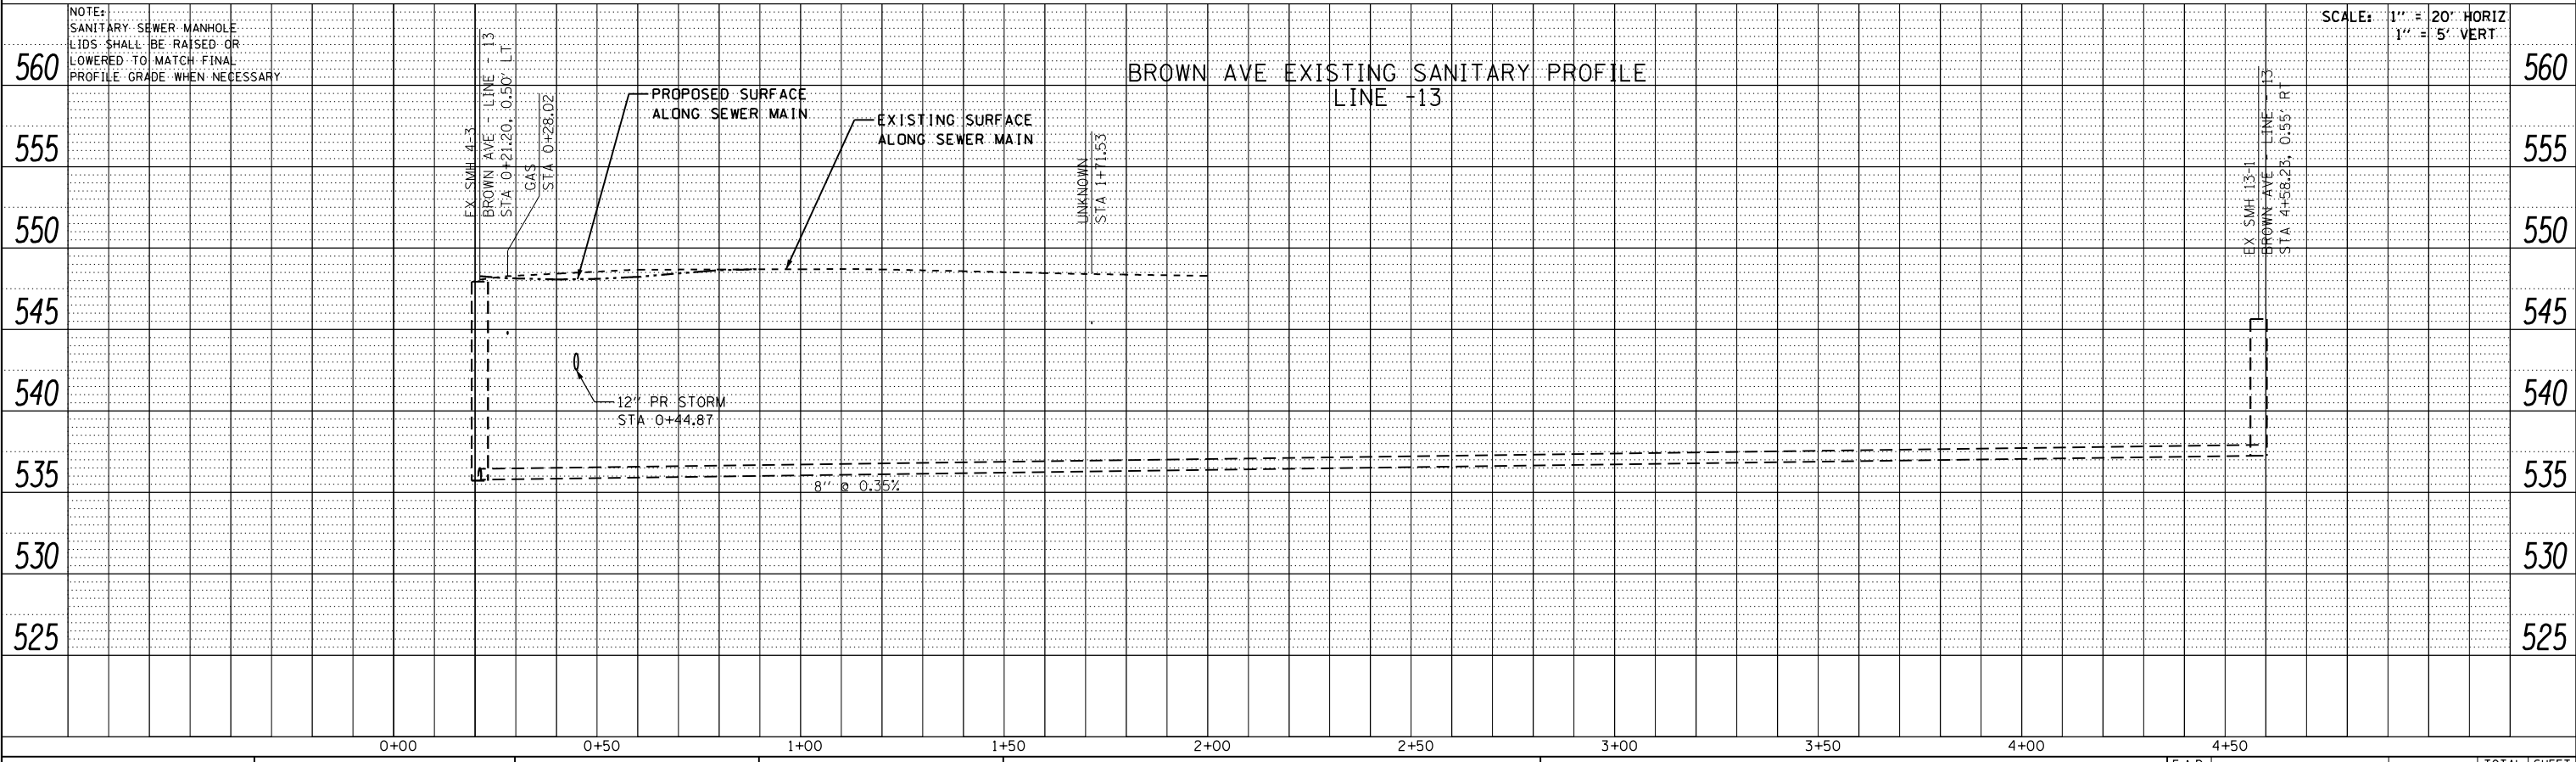

FILE NAME = P:\Projects\513501\CADD\DN\0876885-shd-drain.dgn	USER NAME = default	DESIGNED - DRH	REVISOR -	<b>STATE OF ILLINOIS DEPARTMENT OF TRANSPORTATION</b>	<b>DRAINAGE AND UTILITY PROFILE AUTUMN AVE &amp; BROWN AVE</b>			F.A.P. RTE. = 600	SECTION = 60-(30,31,128)-3	COUNTY = MADISON	TOTAL SHEETS = 529	SHEET NO. = 183
PLOT SCALE = 40.0000' / in.	CHECKED - VAM	REVISOR -	SCALE: N/A		SHEET NO. 30 OF 73 SHEETS	STA.	TO STA.	CONTRACT NO. 76885				
PLOT DATE = 2/1/2013	DATE - 01/25/2013	REVISOR -	ILLINOIS FED. AID PROJECT									