


IL RTE 159 PROPOSED STORM SEWER PROFILE

SCALE: 1" = 20' HORIZ
1" = 5' VERT

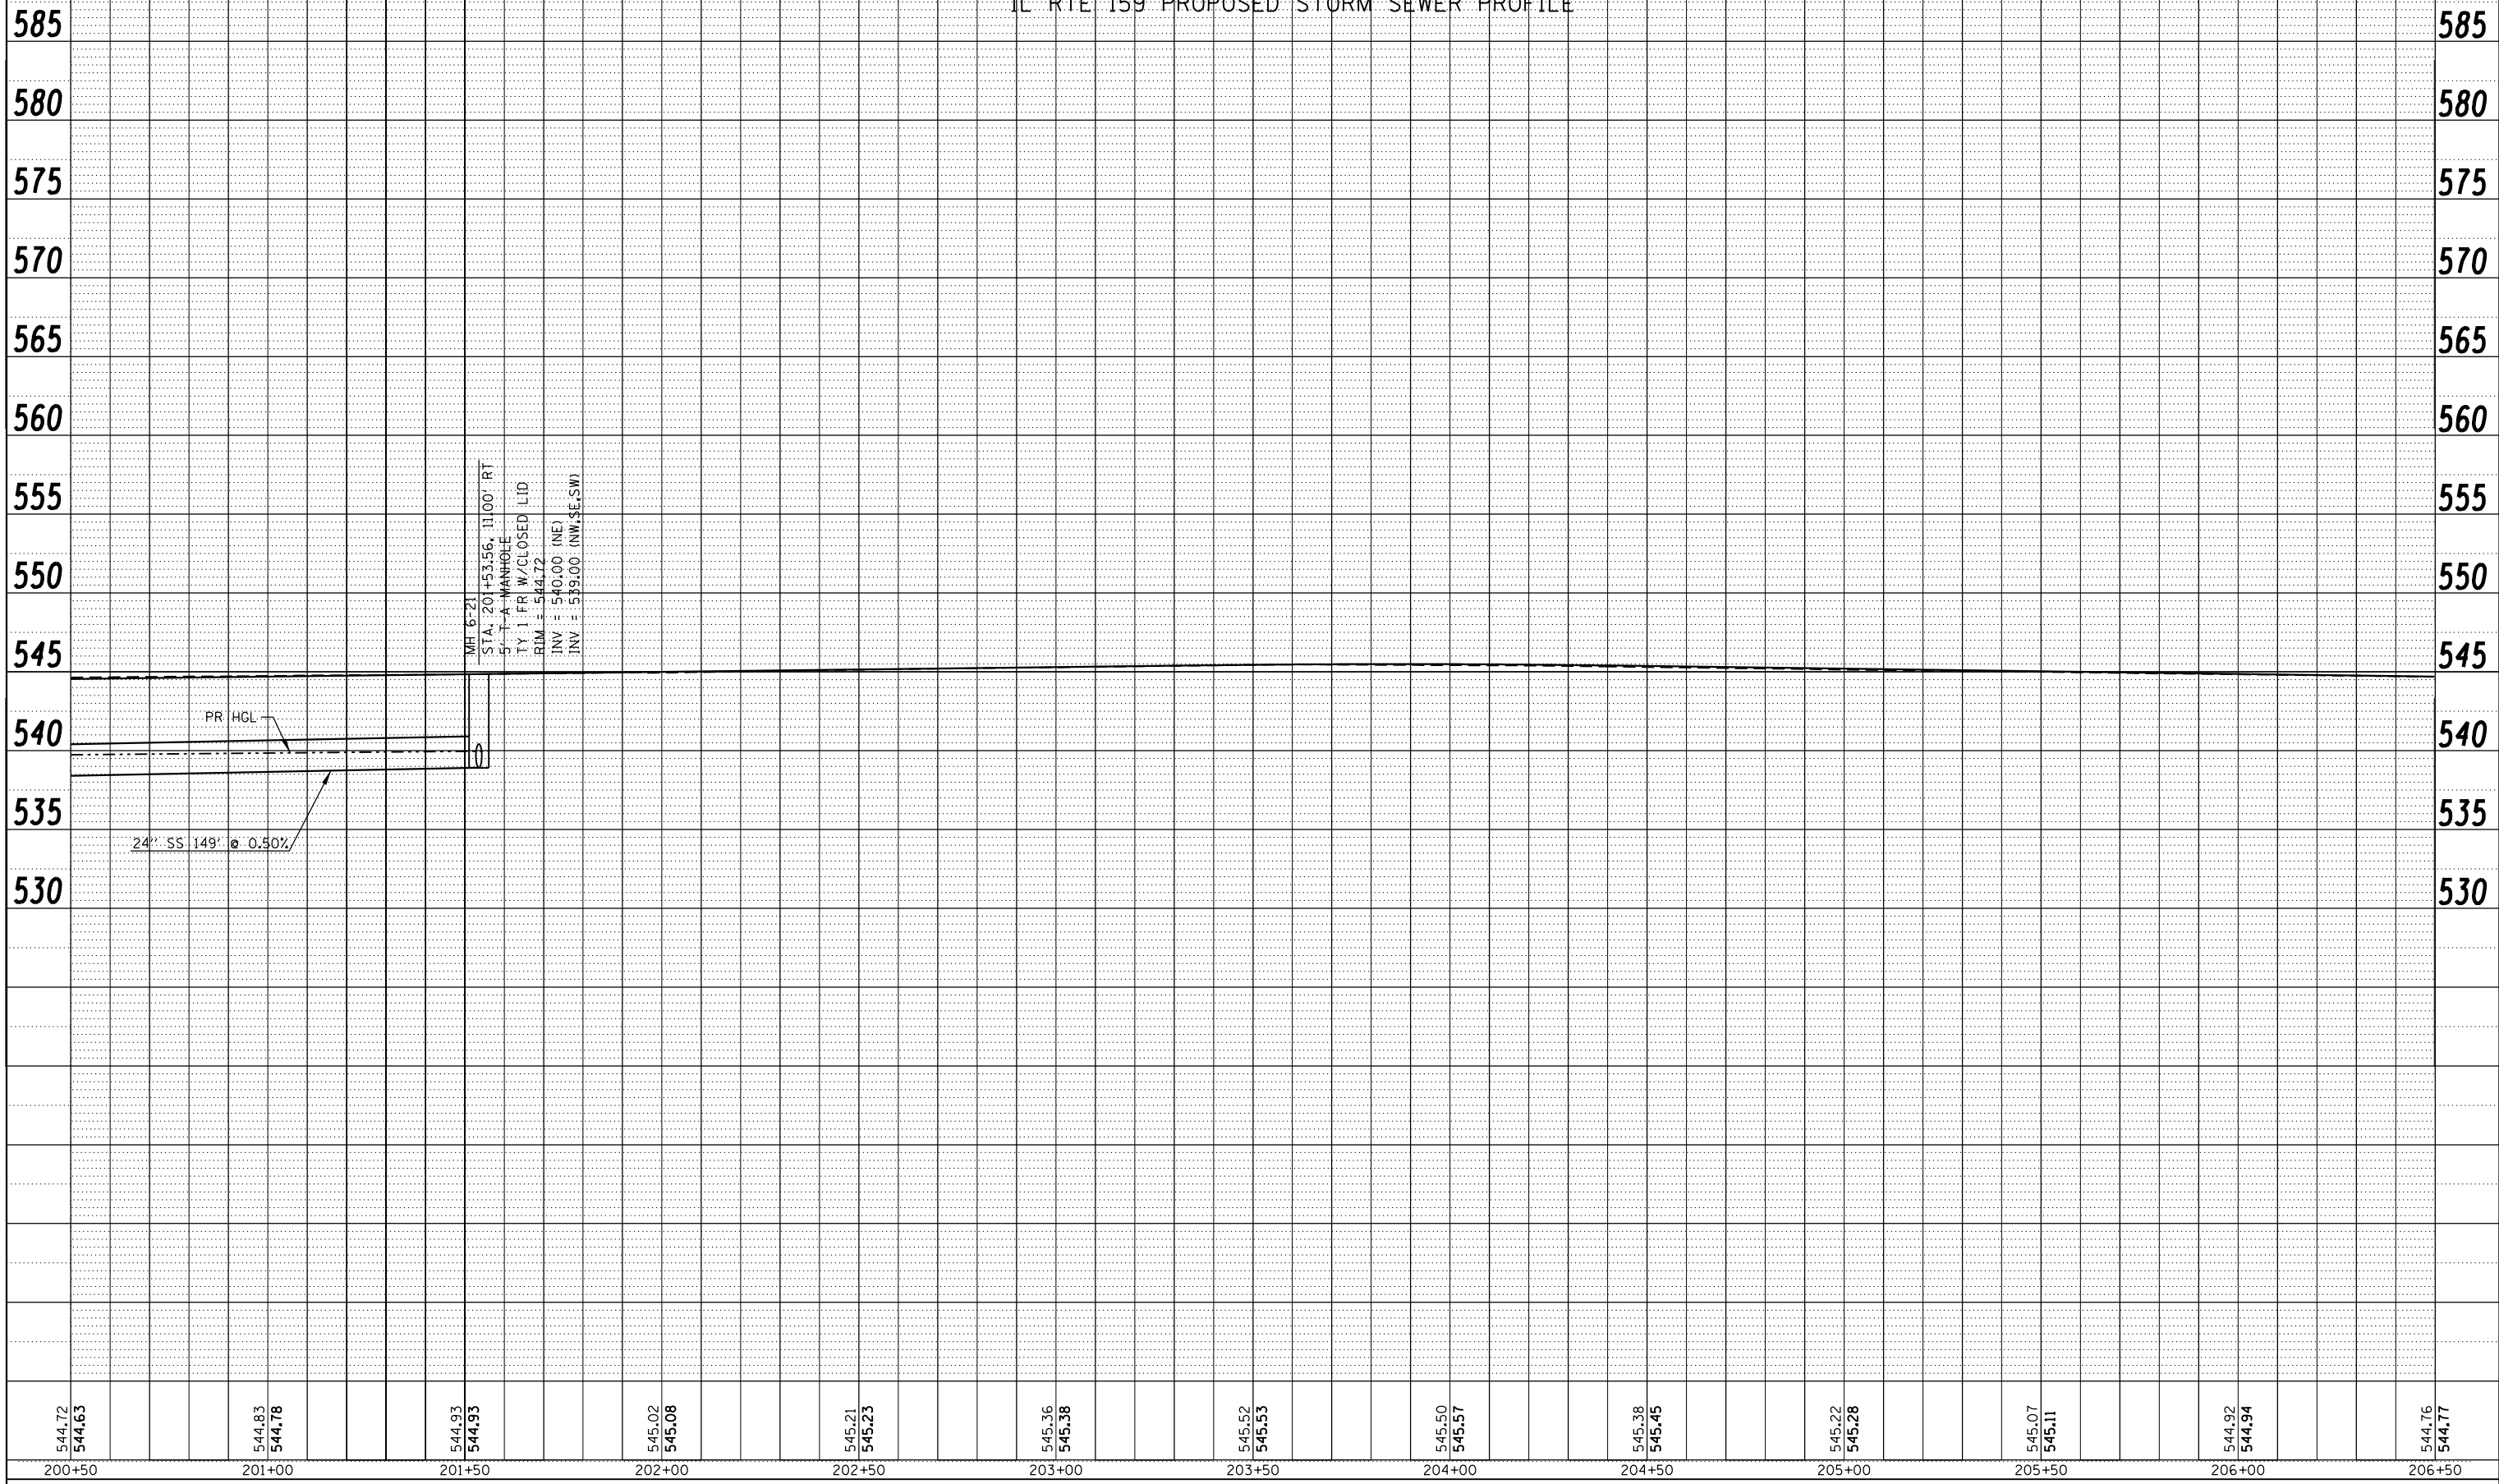

PLAN	SURVEYED	BY	DATE
	PLOTTED		
	ALIGNMENT CHECKED		
	NOTE BOOK NO.		
	CADD FILE NAME		

PROFILE	SURVEYED	BY	DATE
	PLOTTED		
	GRADES CHECKED		
	STRUCTURE NOTATIONS CHECKED		
	NOTE BOOK NO.		
	CADD FILE NAME		

MH 6-21
STA: 201+53.56, 11100' RT
5'-T-A-MANHOLE
TY: 1 FR W/CLOSED LID
RIM = 544.72
INV = 540.00 (NE)
INV = 539.00 (NW,SE,SW)

544.72 544.63	544.83 544.78	544.93 544.93	545.02 545.08	545.21 545.23	545.36 545.38	545.52 545.53	545.50 545.57	545.38 545.45	545.22 545.28	545.07 545.11	544.92 544.94	544.76 544.77
200+50	201+00	201+50	202+00	202+50	203+00	203+50	204+00	204+50	205+00	205+50	206+00	206+50

FILE NAME =	USER NAME = default	DESIGNED - DRH	REVISED -
P:\Projects\513501\CADD\DCN\0876B85-shd-drain.dgn		DRAWN - DRH	REVISED -
		CHECKED - VAM	REVISED -
		DATE - 01/25/2013	REVISED -

STATE OF ILLINOIS
DEPARTMENT OF TRANSPORTATION

DRAINAGE AND UTILITY PROFILE		
IL ROUTE 159		
SCALE: N/A	SHEET NO. 37 OF 73 SHEETS	STA. 200+50.00 TO STA. 206+00.00

F.A.P. RTE.	SECTION	COUNTY	TOTAL SHEETS	SHEET NO.
600	60-(30,31,128)-3	MADISON	529	190
CONTRACT NO. 76B85				
ILLINOIS FED. AID PROJECT				