


IL RTE 159 PROPOSED WATER MAIN PROFILE

SCALE: 1" = 20' HORIZ
1" = 5' VERT

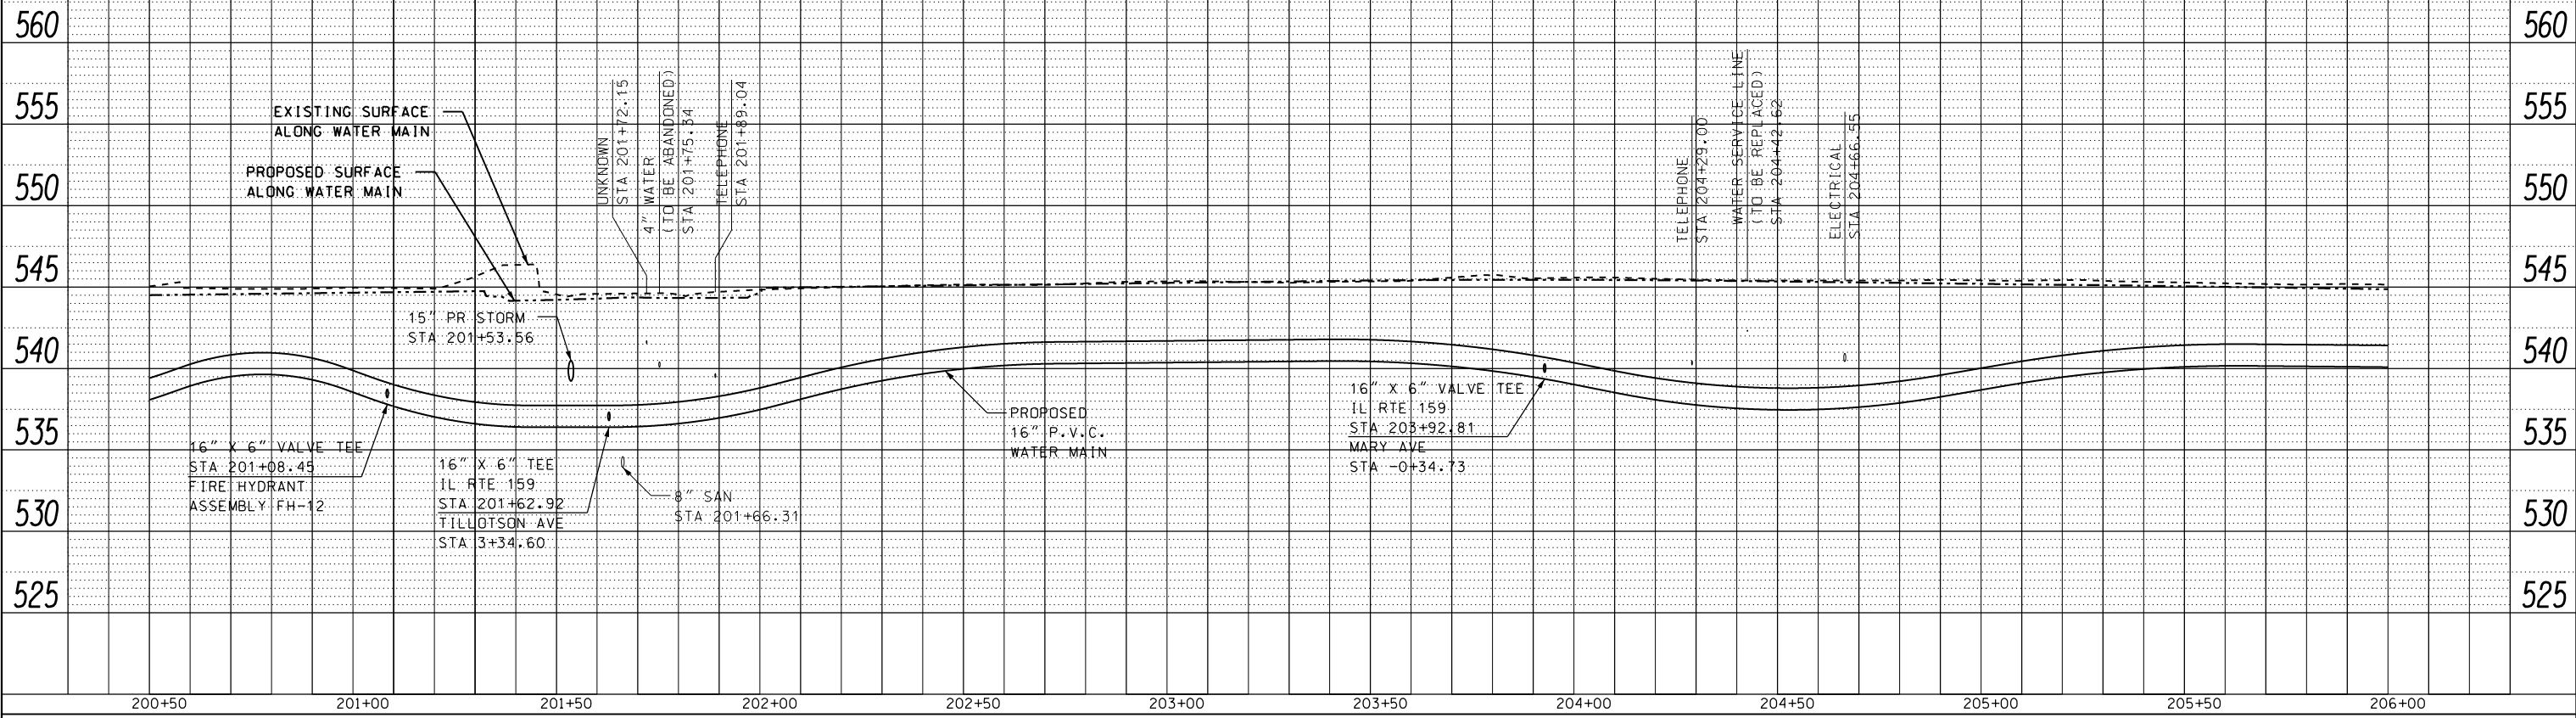


PLAN	SURVEYED	DATE
	PLOTTED	
	GRADES CHECKED	
	STRUCTURE NOTATIONS OK'D	
	NOTE BOOK NO.	
	CADD FILE NAME	

MARY AVE PROPOSED WATER MAIN PROFILE

TILLOTSON AVE PROPOSED WATER MAIN PROFILE

SCALE: 1" = 20' HORIZ
1" = 5' VERT

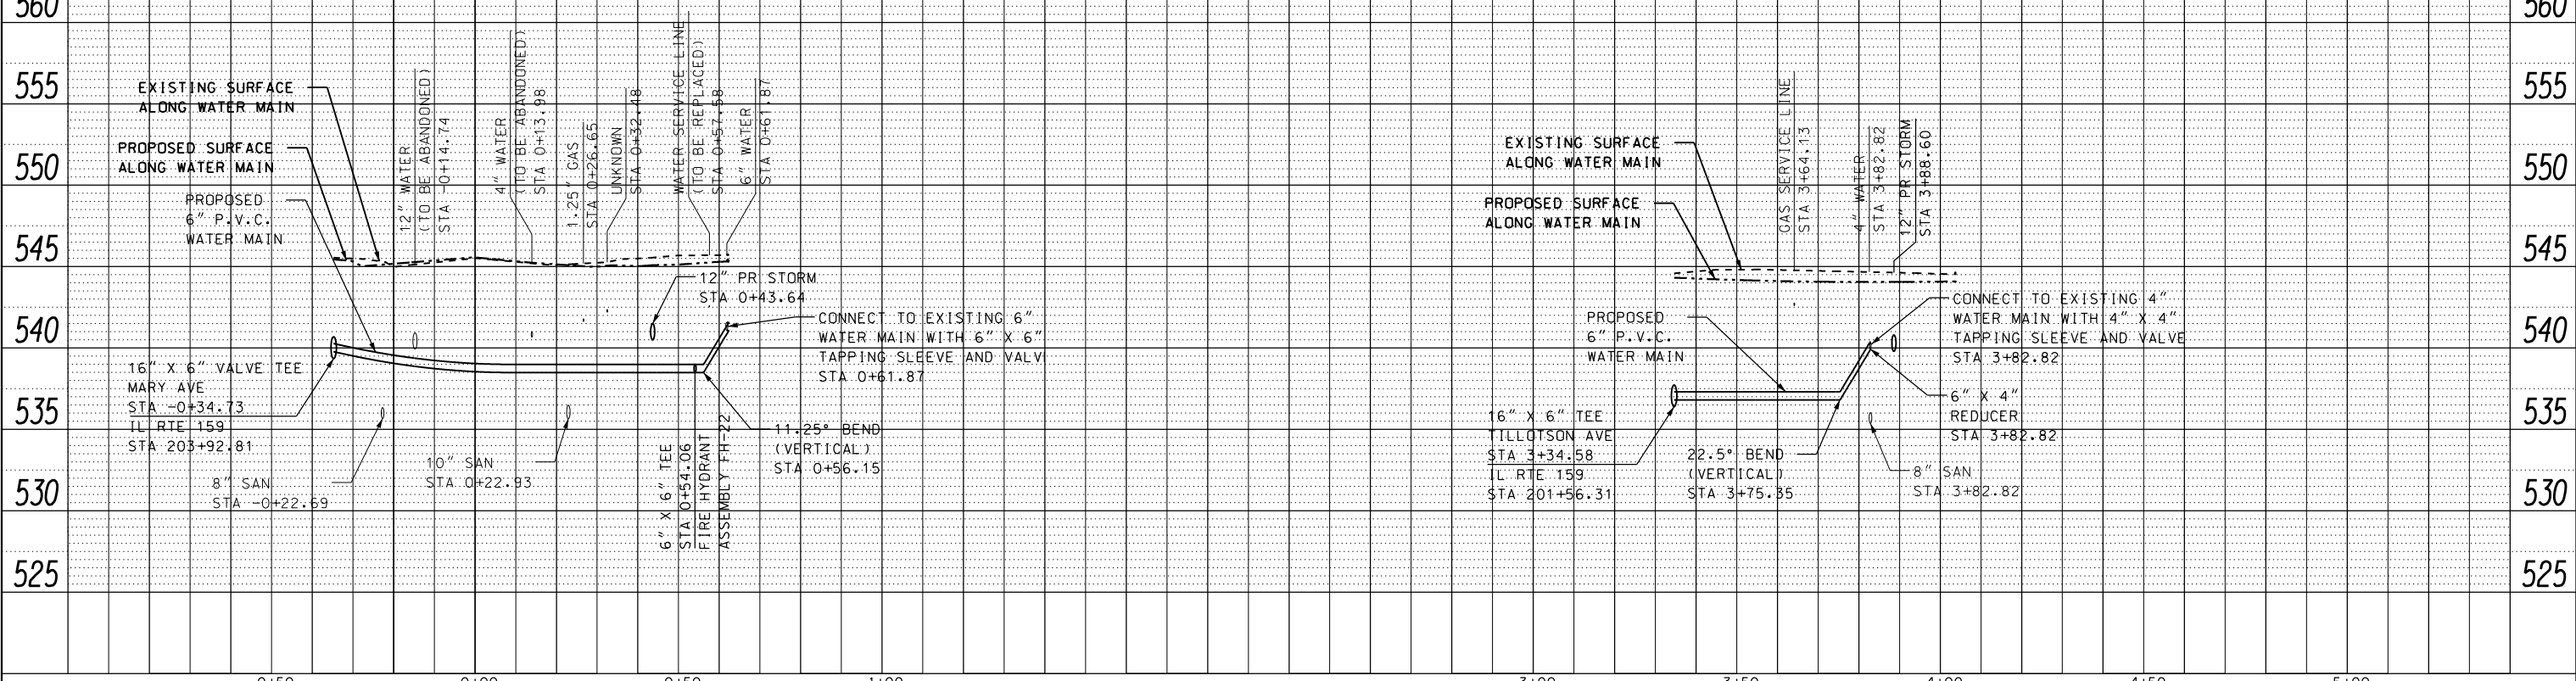

PROFILE	SURVEYED	DATE
	PLOTTED	
	GRADES CHECKED	
	STRUCTURE NOTATIONS OK'D	
	NOTE BOOK NO.	
	CADD FILE NAME	

FILE NAME =	USER NAME = default	DESIGNED - DRH	REVISED -	STATE OF ILLINOIS DEPARTMENT OF TRANSPORTATION		DRAINAGE AND UTILITY PROFILE IL ROUTE 159 & MARY AVE		F.A.P. RTE. 600	SECTION 60-(30.31.128)-3	COUNTY MADISON	TOTAL SHEETS 529	SHEET NO. 192
P:\Projects\513501\CADD\DCN\0876B85-shd-drain.dgn		DRAWN - DRH	REVISED -			SCALE: N/A		SHEET NO. 39 OF 73 SHEETS	STA.	TO STA.	CONTRACT NO. 76B85	
		CHECKED - VAM	REVISED -								ILLINOIS FED. AID PROJECT	
		DATE - 01/25/2013	REVISED -									