



PLAN	SURVEYED	DATE
	PLOTTED	
	ALIGNED	
	CHECKED	
	FILE NAME	
	NO.	

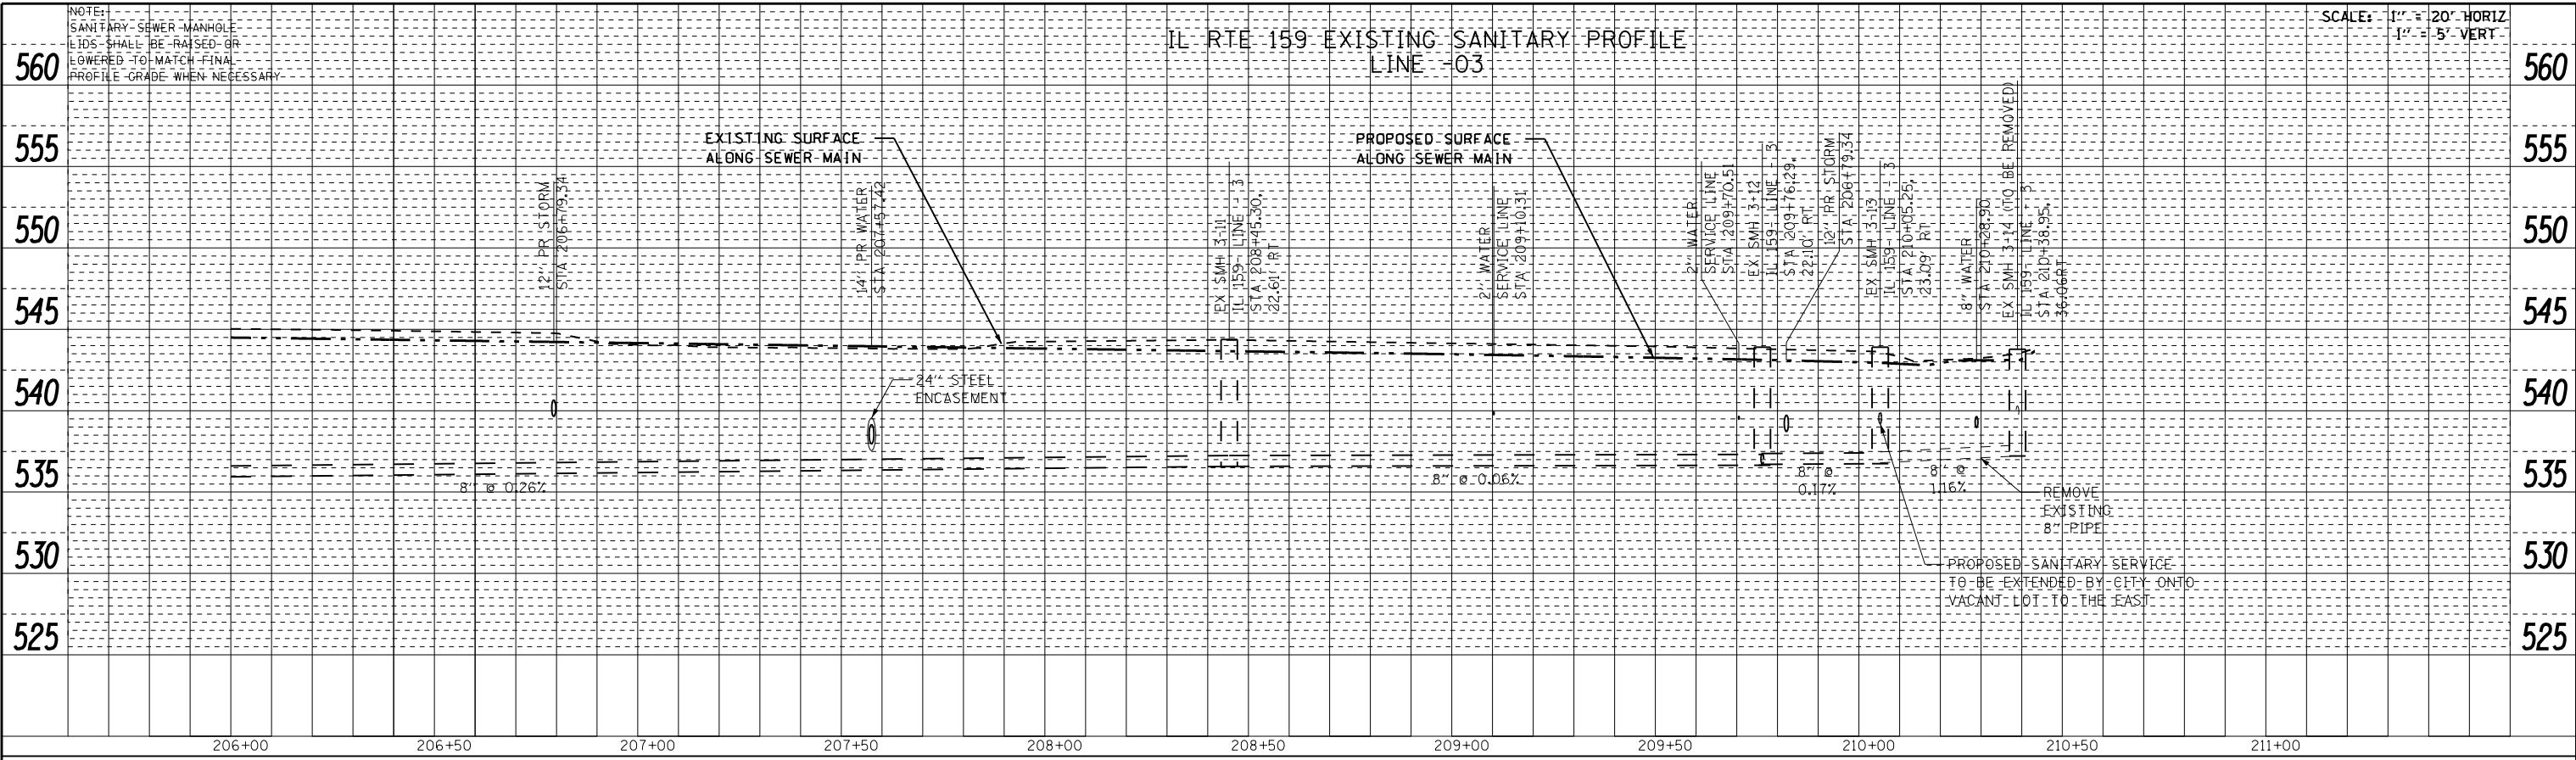

PROFILE	SURVEYED	DATE
	PLOTTED	
	GRADES CHECKED	
	STRUCTURE	
	NOTATRS CHKD	
	NO.	

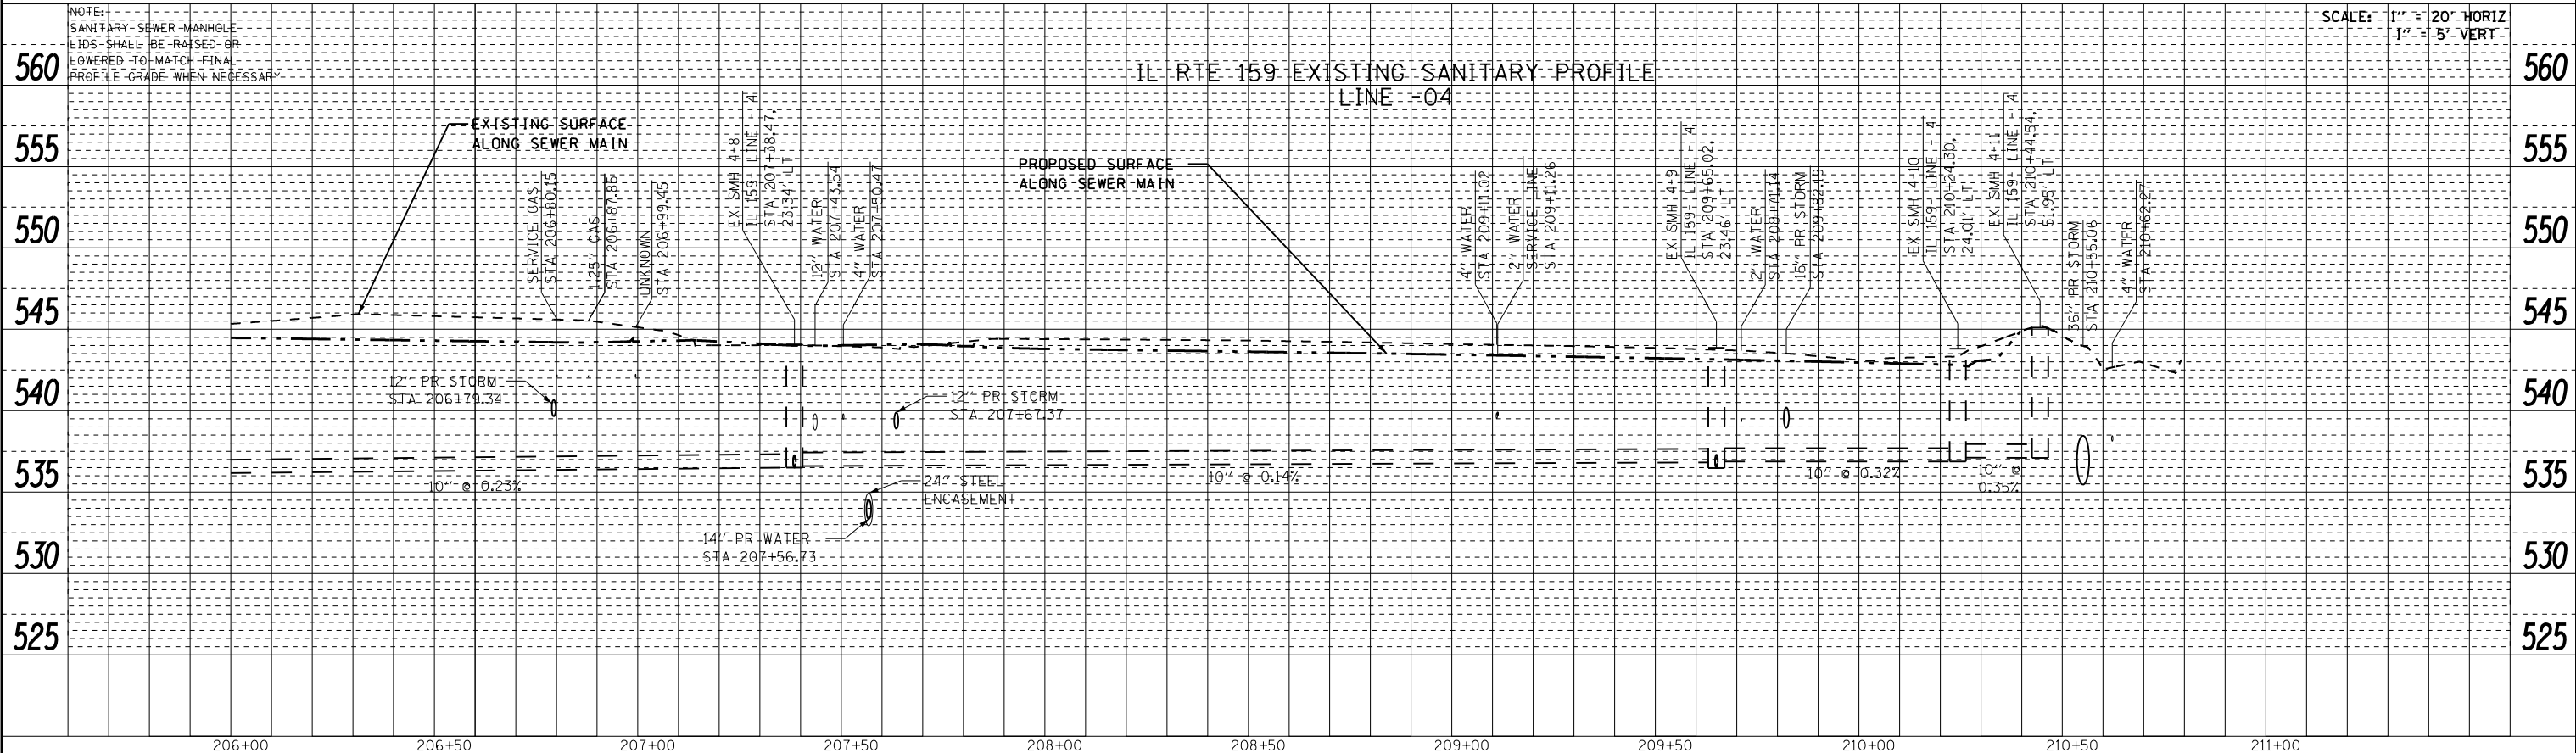

FILE NAME =	USER NAME = default	DESIGNED - DRH	REVISED -	<b>STATE OF ILLINOIS DEPARTMENT OF TRANSPORTATION</b>	<b>DRAINAGE AND UTILITY PROFILE IL ROUTE 159</b>			F.A.P. RTE. 600	SECTION 60-(30,31,128)-3	COUNTY MADISON	TOTAL SHEETS 529	SHEET NO. 197
P:\Projects\513501\CADD\DCN\0876885-shr-drain.dgn		DRAWN - DRH	REVISED -		SCALE: N/A	SHEET NO. 44 OF 73 SHEETS	STA. 206+00.00 TO STA. 212+00.00	<b>CONTRACT NO. 76885</b>				
PLOT SCALE = 40.0000' / in.		CHECKED - VAM	REVISED -		ILLINOIS FED. AID PROJECT							
PLOT DATE = 3/5/2013		DATE - 01/25/2013	REVISED -									