


IL RTE 159 PROPOSED STORM SEWER PROFILE

SCALE: 1" = 20' HORIZ  
1" = 5' VERT

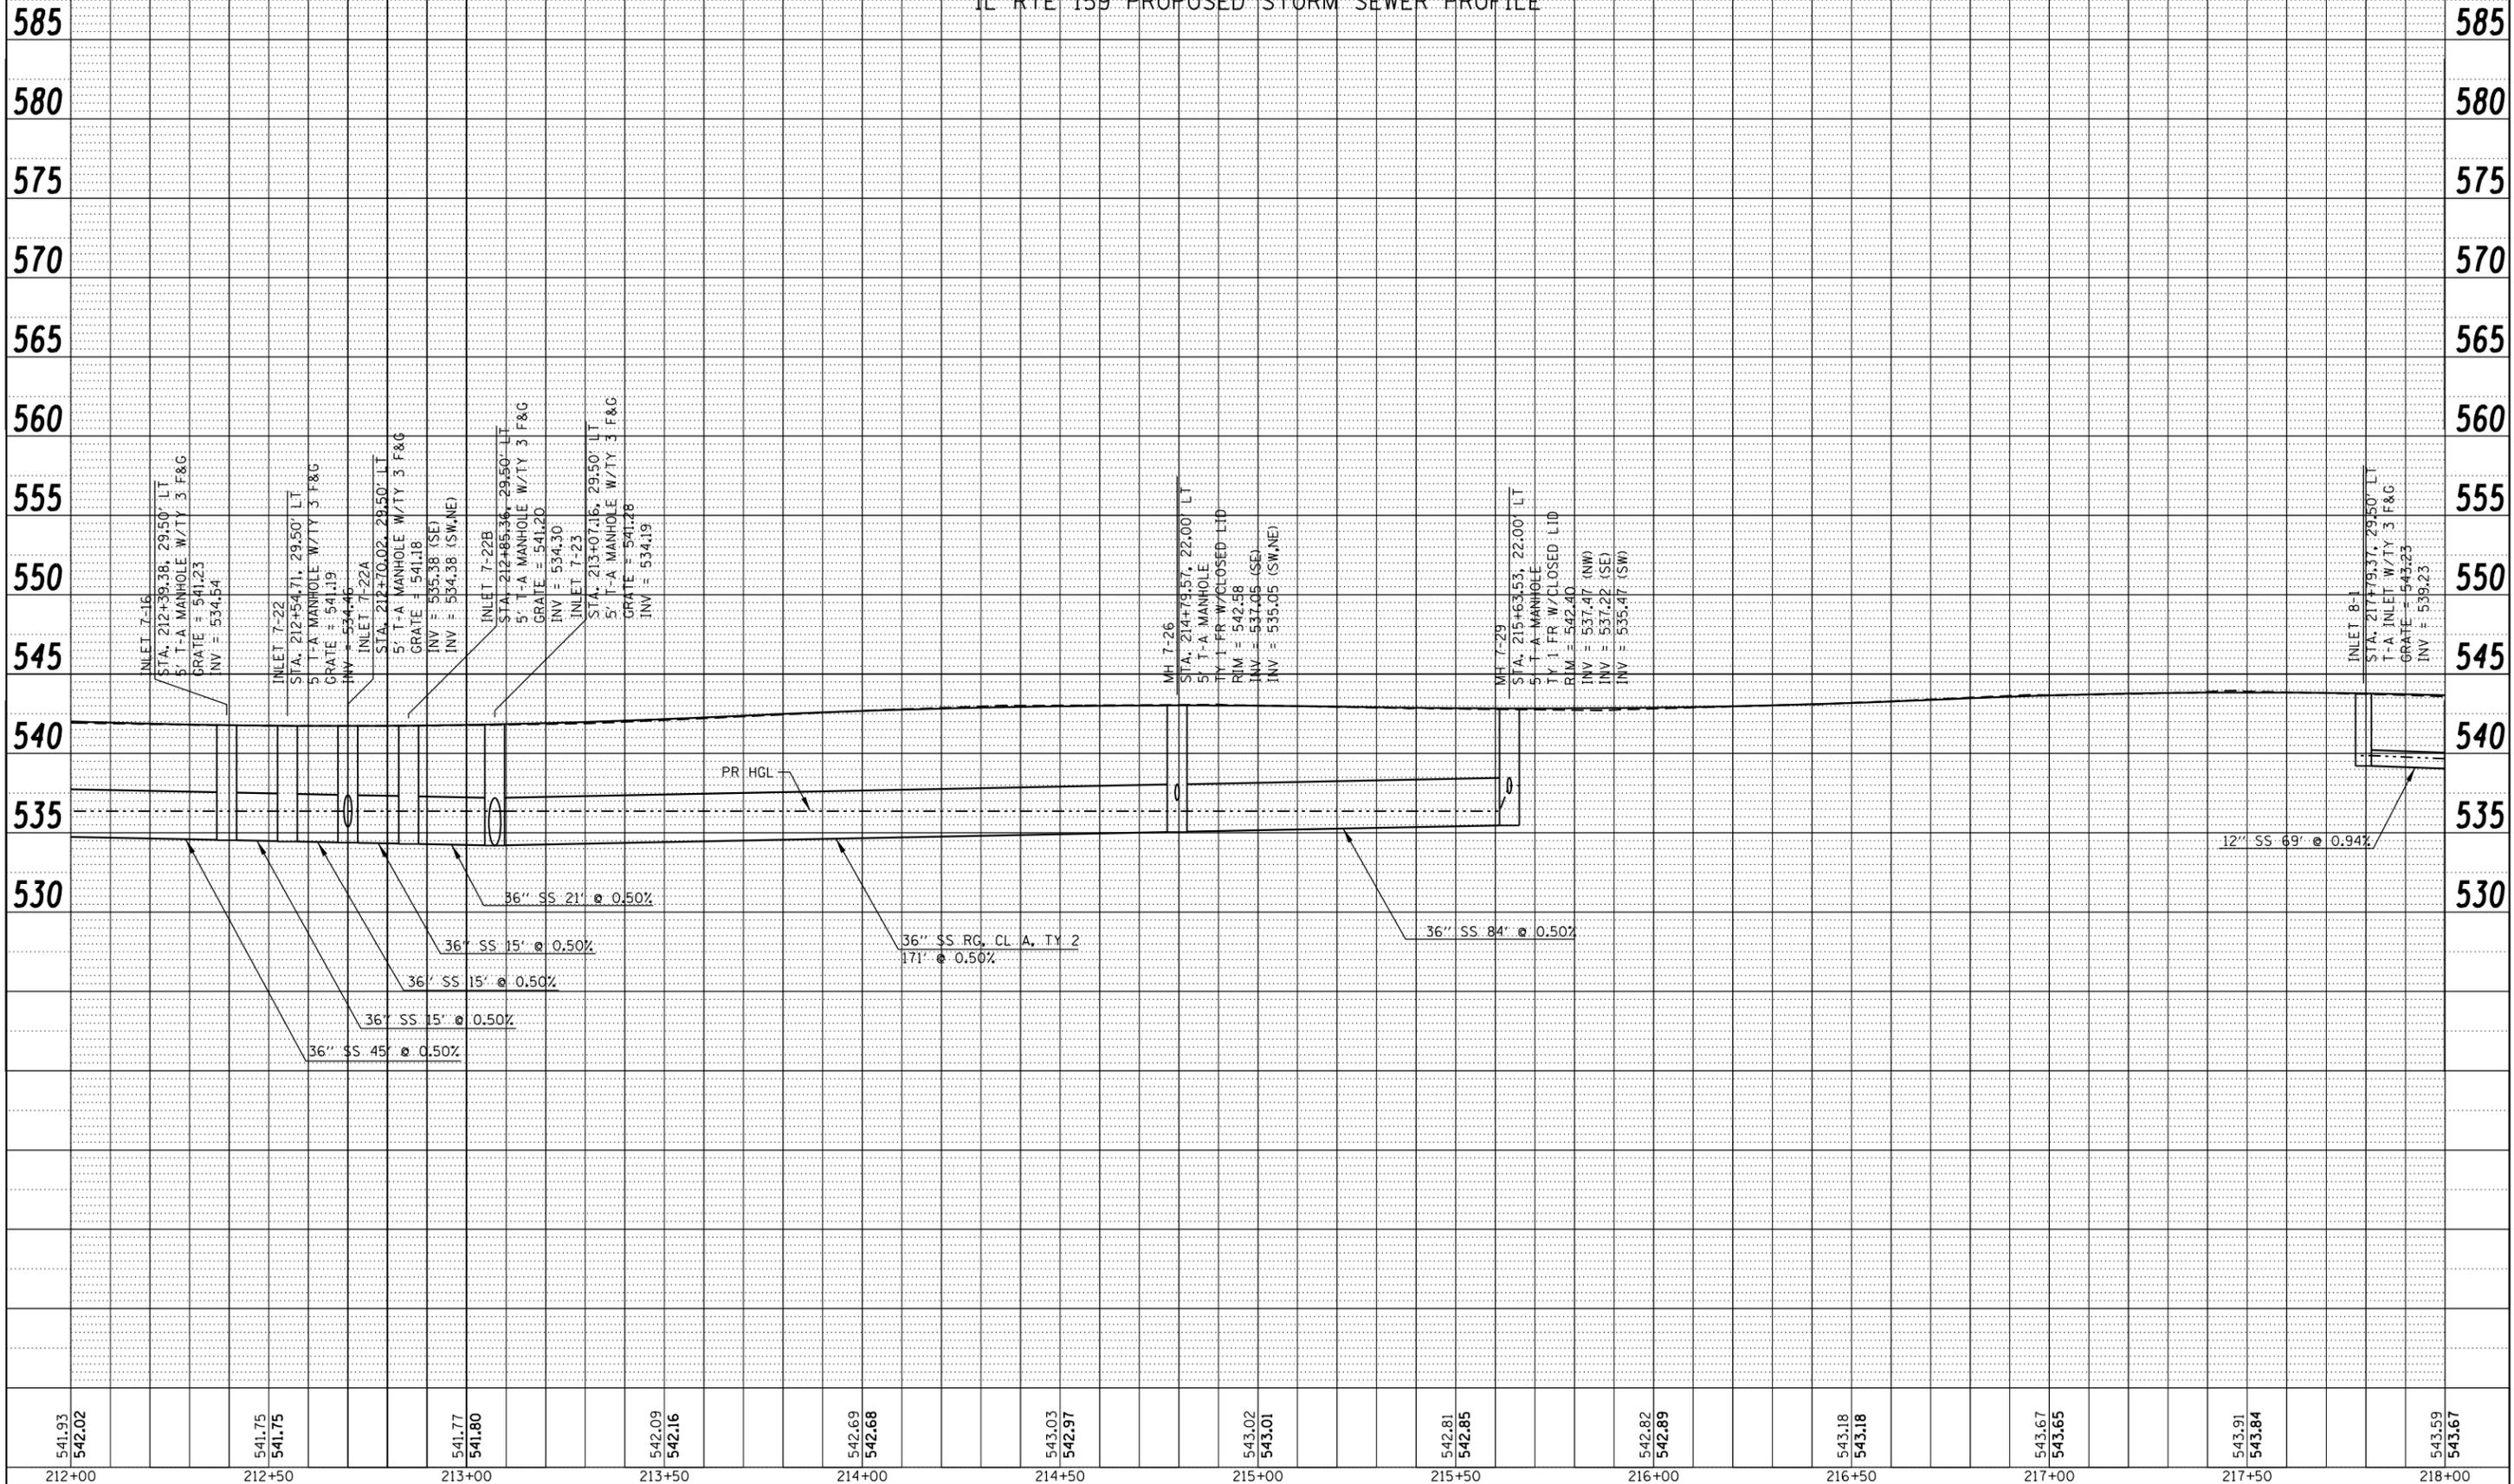

PLAN	SURVEYED	BY	DATE
NO.	NO.		
NOTE BOOK	ALIGNED		
	CHECKED		
	FILE NAME		

PROFILE	SURVEYED	BY	DATE
NO.	NO.		
NOTE BOOK	GRADES CHECKED		
	STRUCTURE		
	NOT AT THIS OFFICE		

541.93 542.02	212+00	541.75 541.75	212+50	541.77 541.80	213+00	542.09 542.16	213+50	542.69 542.68	214+00	543.03 542.97	214+50	543.02 543.01	215+00	542.81 542.85	215+50	542.82 542.89	216+00	543.18 543.18	216+50	543.67 543.65	217+00	543.91 543.84	217+50	543.59 543.67	218+00
------------------	--------	------------------	--------	------------------	--------	------------------	--------	------------------	--------	------------------	--------	------------------	--------	------------------	--------	------------------	--------	------------------	--------	------------------	--------	------------------	--------	------------------	--------

FILE NAME = P:\Projects\513501\CADD\GDN\0876885-shd-drain.dgn	USER NAME = default	DESIGNED - DRH	REVISED -
PLOT SCALE = 40.0000' / in.	PLOT DATE = 2/1/2013	DRAWN - DRH	REVISED -
		CHECKED - VAM	REVISED -
		DATE - 01/25/2013	REVISED -

STATE OF ILLINOIS  
DEPARTMENT OF TRANSPORTATION

DRAINAGE AND UTILITY PROFILE  
IL ROUTE 159

SCALE: N/A SHEET NO. 46 OF 73 SHEETS STA. 212+00.00 TO STA. 218+00.00

F.A.P. RTE.	SECTION	COUNTY	TOTAL SHEETS	SHEET NO.
600	60-(30,31,128)-3	MADISON	529	199
CONTRACT NO. 76885				
ILLINOIS FED. AID PROJECT				