


IL RTE 159 PROPOSED STORM SEWER PROFILE

SCALE: 1" = 20' HORIZ
1" = 5' VERT

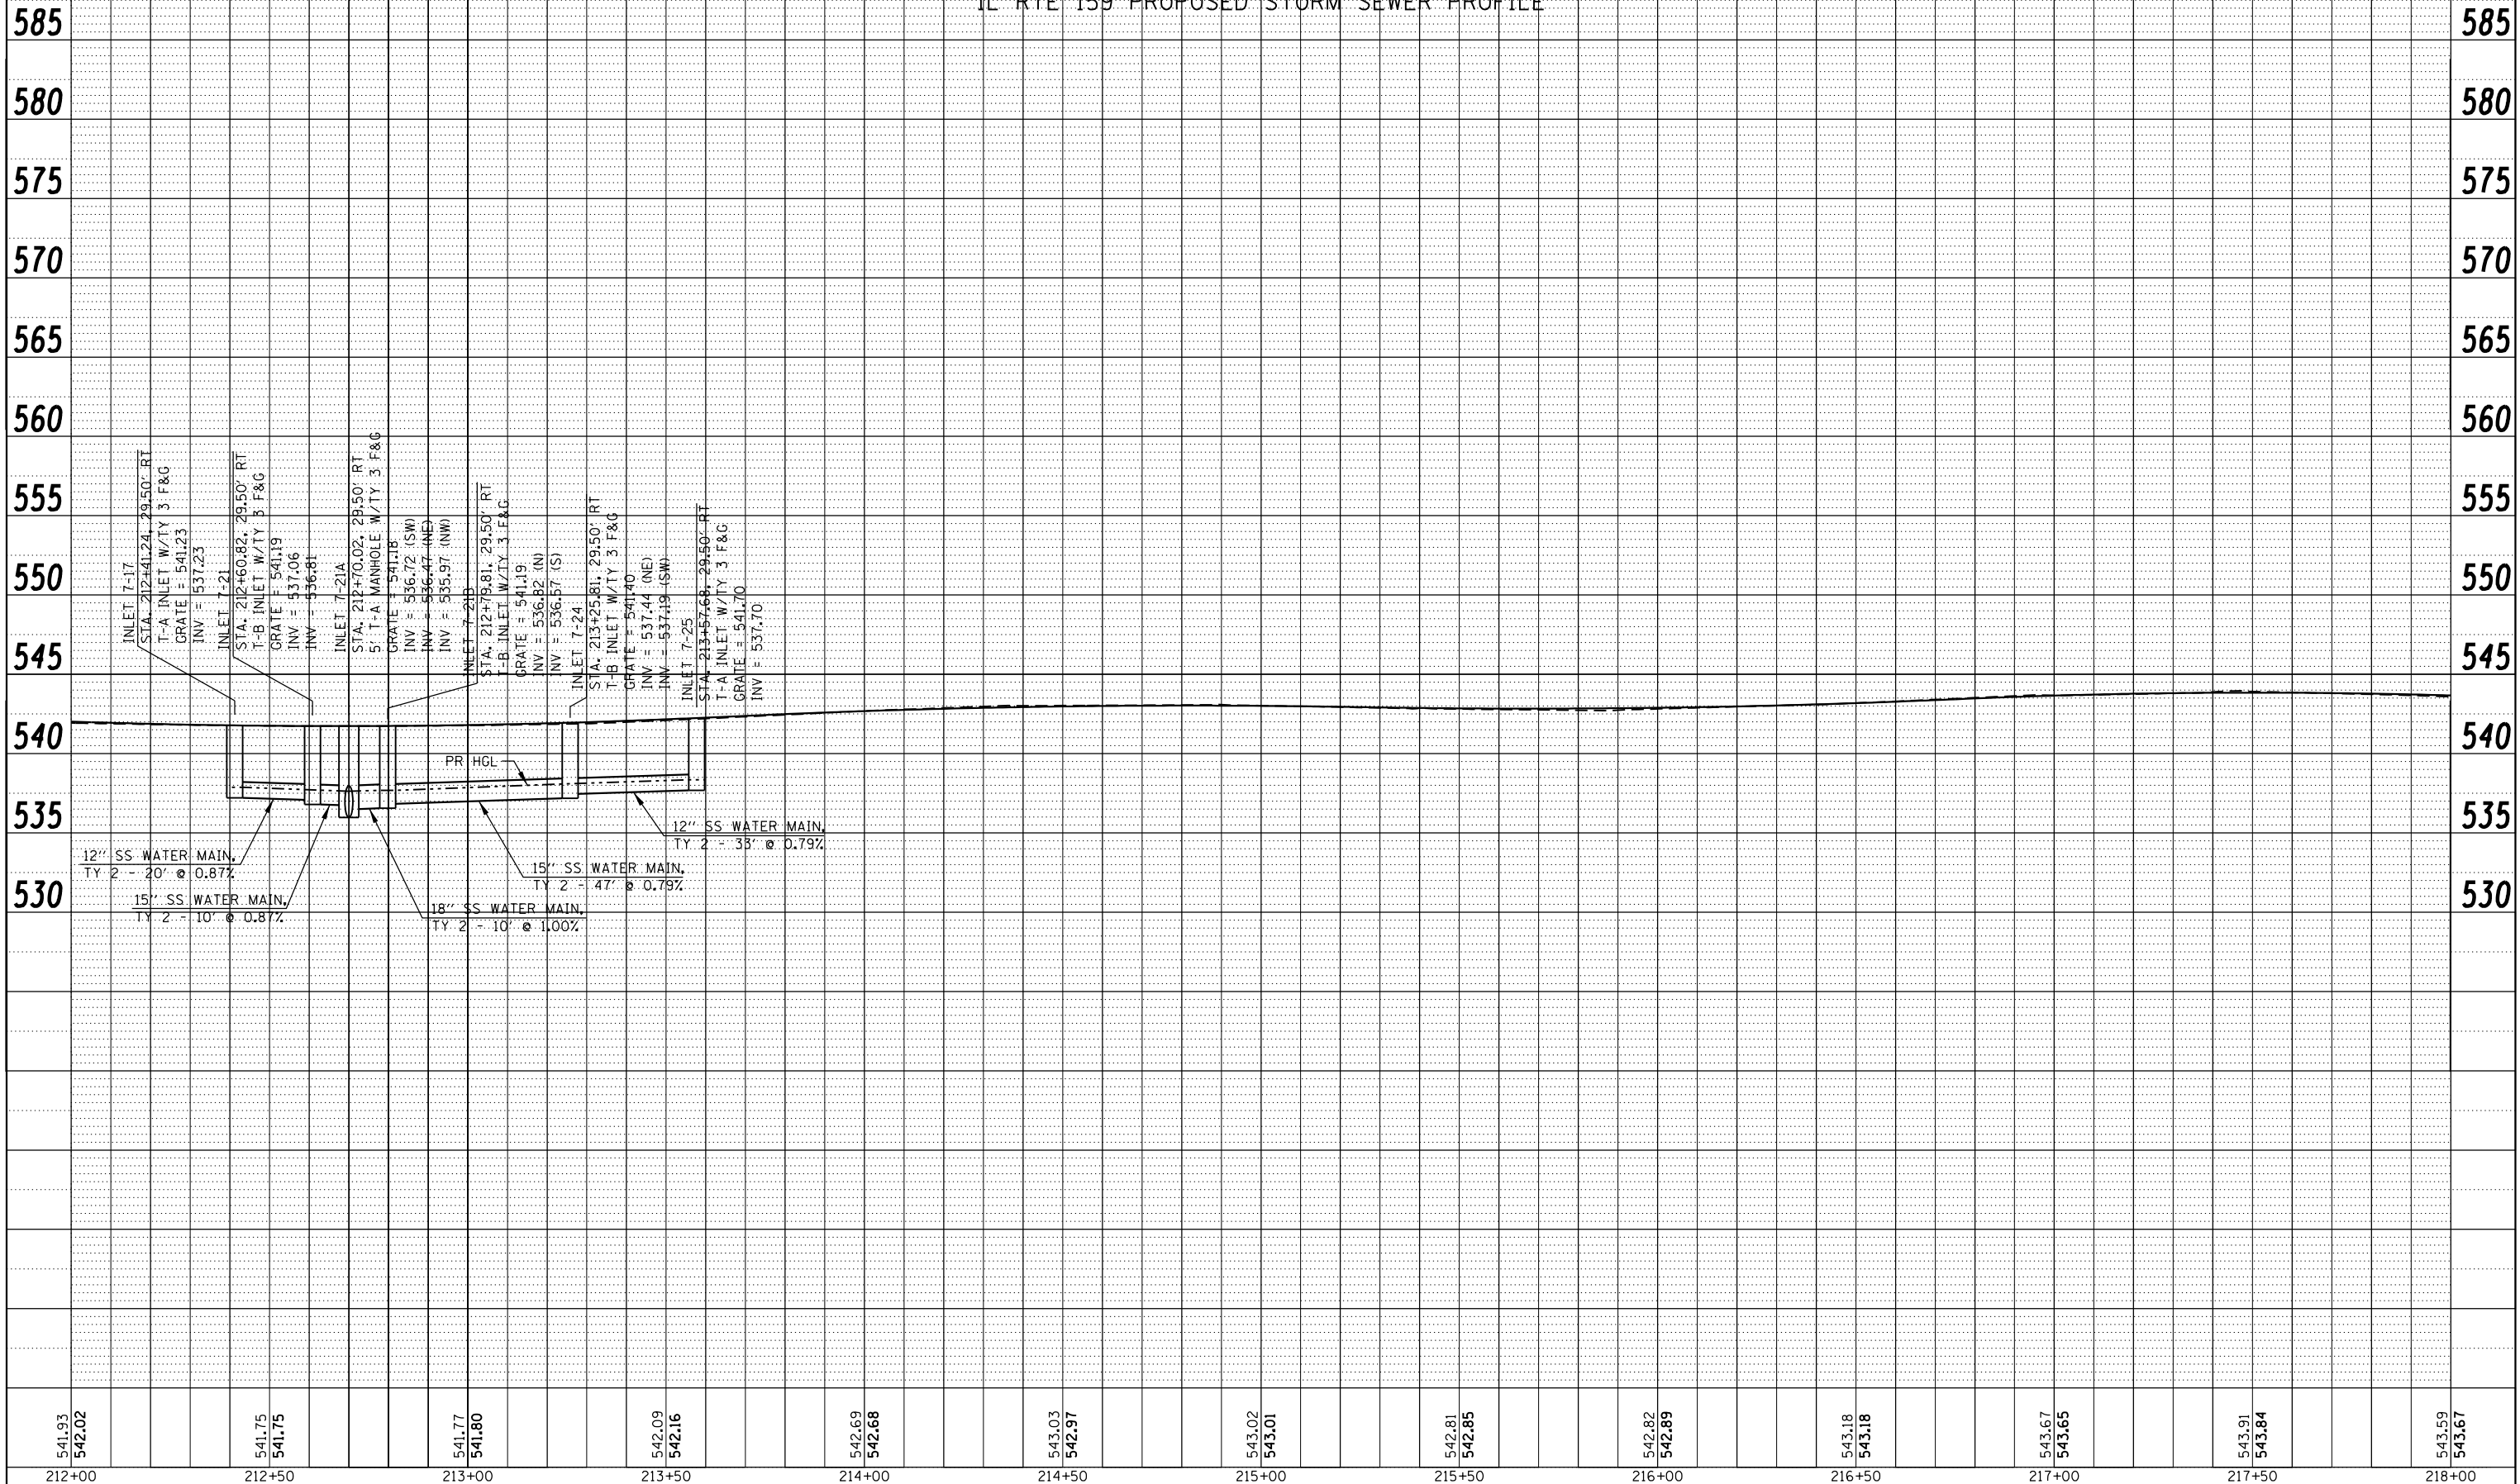

PLAN	SURVEYED	BY	DATE
	PLOTTED		
	ALIGNED		
	CHECKED		
	NO. _____		
	CARD FILE NAME		

PROFILE	SURVEYED	BY	DATE
	PLOTTED		
	GRADES CHECKED		
	STRUCTURE NOTATIONS CHECKED		
	NO. _____		

541.93	542.02	541.75	541.75	541.77	541.80	542.09	542.16	542.69	542.68	543.03	542.97	543.02	543.01	542.81	542.85	542.82	542.89	543.18	543.18	543.67	543.65	543.91	543.84	543.59	543.67
212+00		212+50		213+00		213+50		214+00		214+50		215+00		215+50		216+00		216+50		217+00		217+50		218+00	

FILE NAME =	USER NAME = default	DESIGNED - DRH	REVISED -
P:\Projects\513501\CADD\DCN\0876B85-shd-drain.dgn		DRAWN - DRH	REVISED -
		CHECKED - VAM	REVISED -
		DATE - 01/25/2013	REVISED -

STATE OF ILLINOIS
DEPARTMENT OF TRANSPORTATION

DRAINAGE AND UTILITY PROFILE
IL ROUTE 159

SCALE: N/A SHEET NO. 47 OF 73 SHEETS STA. 212+00.00 TO STA. 218+00.00

F.A.P. RTE.	SECTION	COUNTY	TOTAL SHEETS	SHEET NO.
600	60-(30,31,128)-3	MADISON	529	200
CONTRACT NO. 76B85				
ILLINOIS FED. AID PROJECT				