



PLAN	SURVEYED	DATE
	PLOTTED	BY
	NOTE BOOK	
	NO.	
	CHECKED	
	FILE NAME	

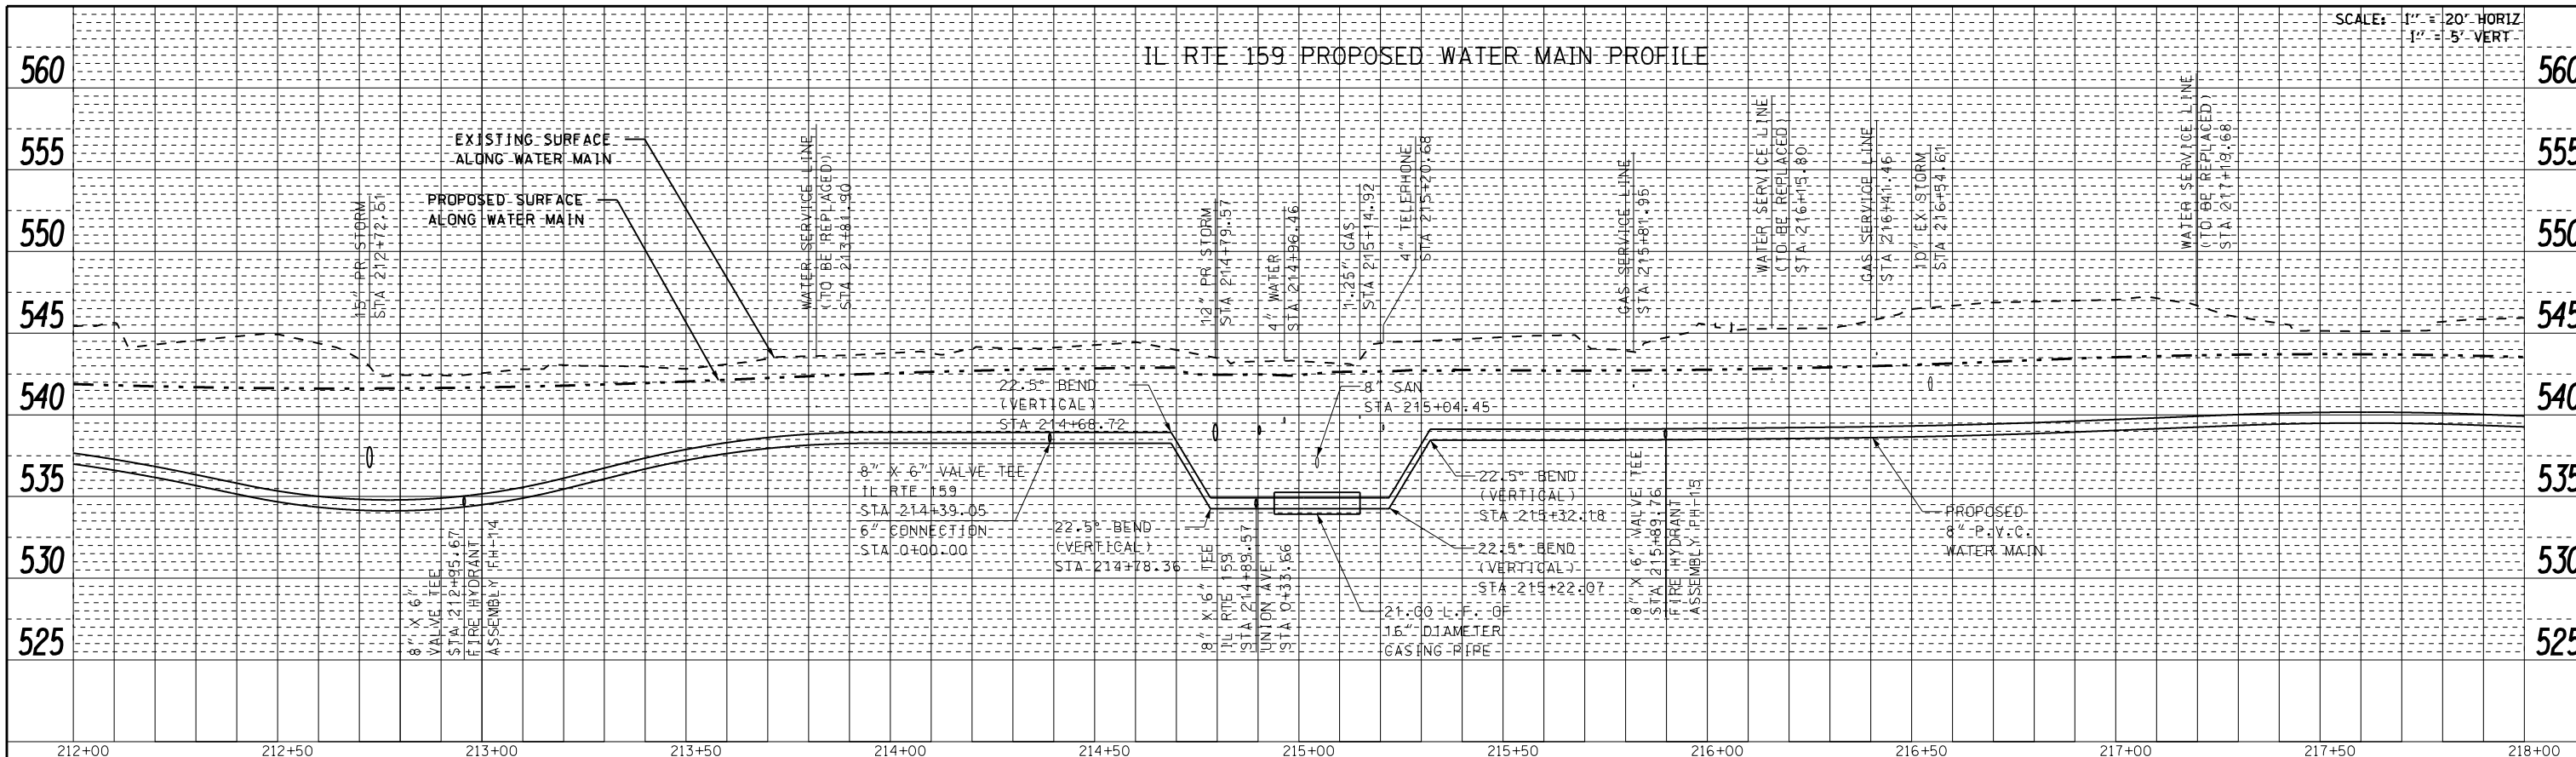

PROFILE	SURVEYED	DATE
	PLOTTED	BY
	NOTE BOOK	
	NO.	
	CHECKED	
	FILE NAME	

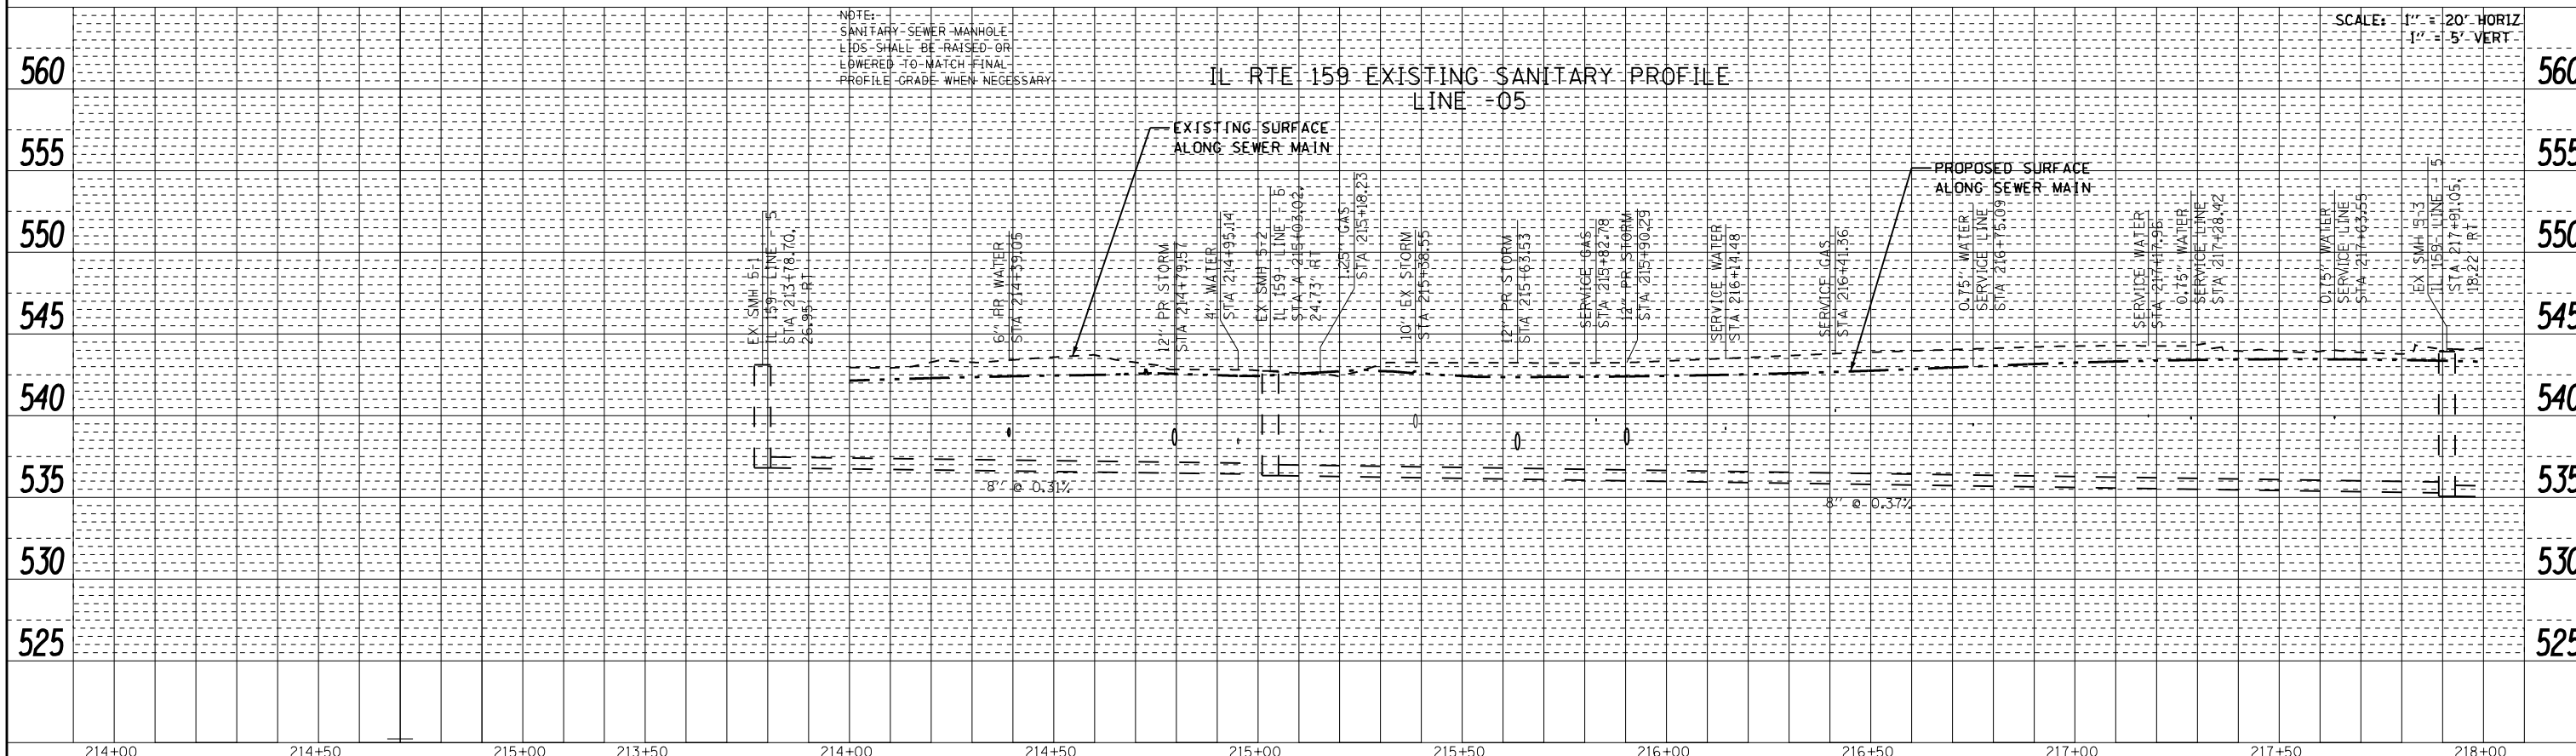

FILE NAME =	USER NAME = default	DESIGNED - DRH	REVISED -	STATE OF ILLINOIS DEPARTMENT OF TRANSPORTATION	DRAINAGE AND UTILITY PROFILE IL ROUTE 159			F.A.P. RTE. 600	SECTION 60-(30,31,128)-3	COUNTY MADISON	TOTAL SHEETS 529	SHEET NO. 201	
PLOT SCALE = 40.0000' / in.		CHECKED - VAM	REVISED -		SCALE: N/A	SHEET NO. 48 OF 73 SHEETS	STA. 212+00.00 TO STA. 218+00.00	CONTRACT NO. 76885					
PLOT DATE = 3/5/2013		DATE - 01/25/2013	REVISED -		ILLINOIS FED. AID PROJECT								