


SCALE: 1" = 20' HORIZ  
1" = 5' VERT

PLAN	SURVEYED	BY	DATE
	PLOTTED		
	ALIGNED		
	CHECKED		
	NO. _____		
	CARD FILE NAME		

PROFILE	SURVEYED	BY	DATE
	GRADES CHECKED		
	STRUCTURE NOTATIONS CHECKED		
	NO. _____		

INDIANA AVE PROPOSED STORM SEWER PROFILE

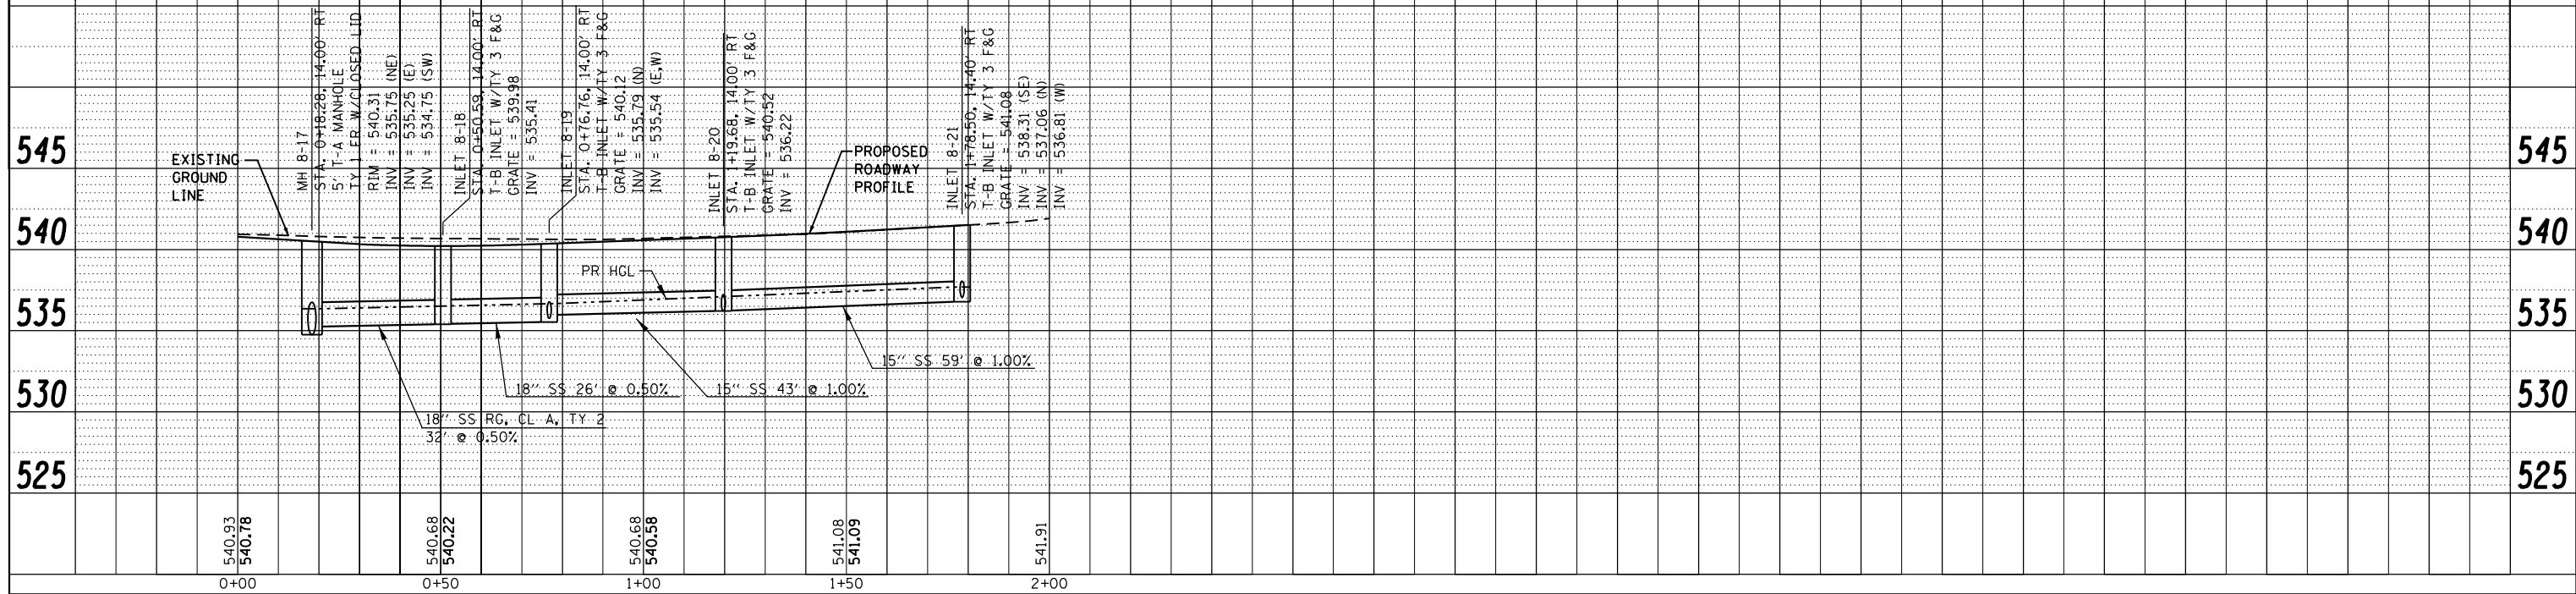

STATE OF ILLINOIS  
DEPARTMENT OF TRANSPORTATION

DRAINAGE AND UTILITY PROFILE  
INDIANA AVE

SCALE: N/A SHEET NO. 53 OF 73 SHEETS STA. 0+00.00 TO STA. 2+00.00

F.A.P. RTE.	SECTION	COUNTY	TOTAL SHEETS	SHEET NO.
600	60-(30,31,128)-3	MADISON	529	206
CONTRACT NO. 76B85			ILLINOIS FED. AID PROJECT	