
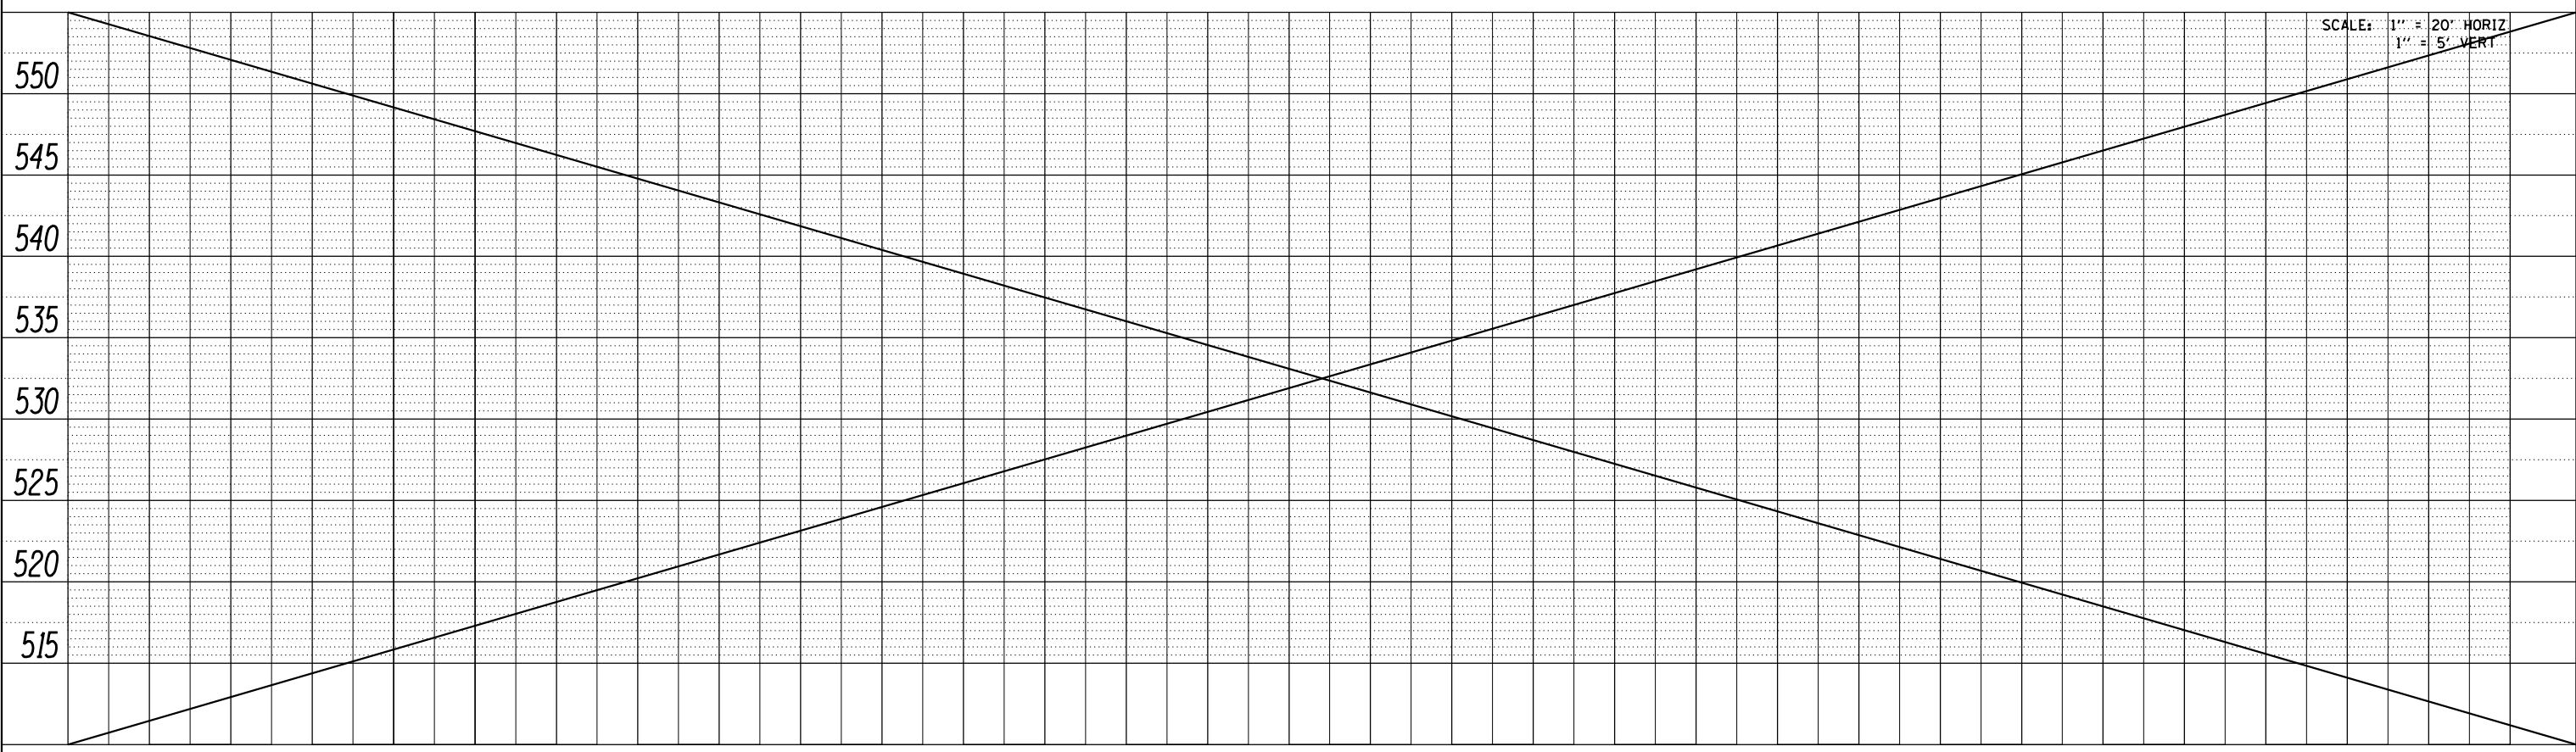


PLAN	SURVEYED	DATE
	PLOTTED	
	ALIGNED	
	CHECKED	
	FILED	
	CARD FILE NAME	
	NO.	

PROFILE	SURVEYED	DATE
	PLOTTED	
	GRADES CHECKED	
	STRUCTURE NOTATIONS CHECKED	
	NO.	

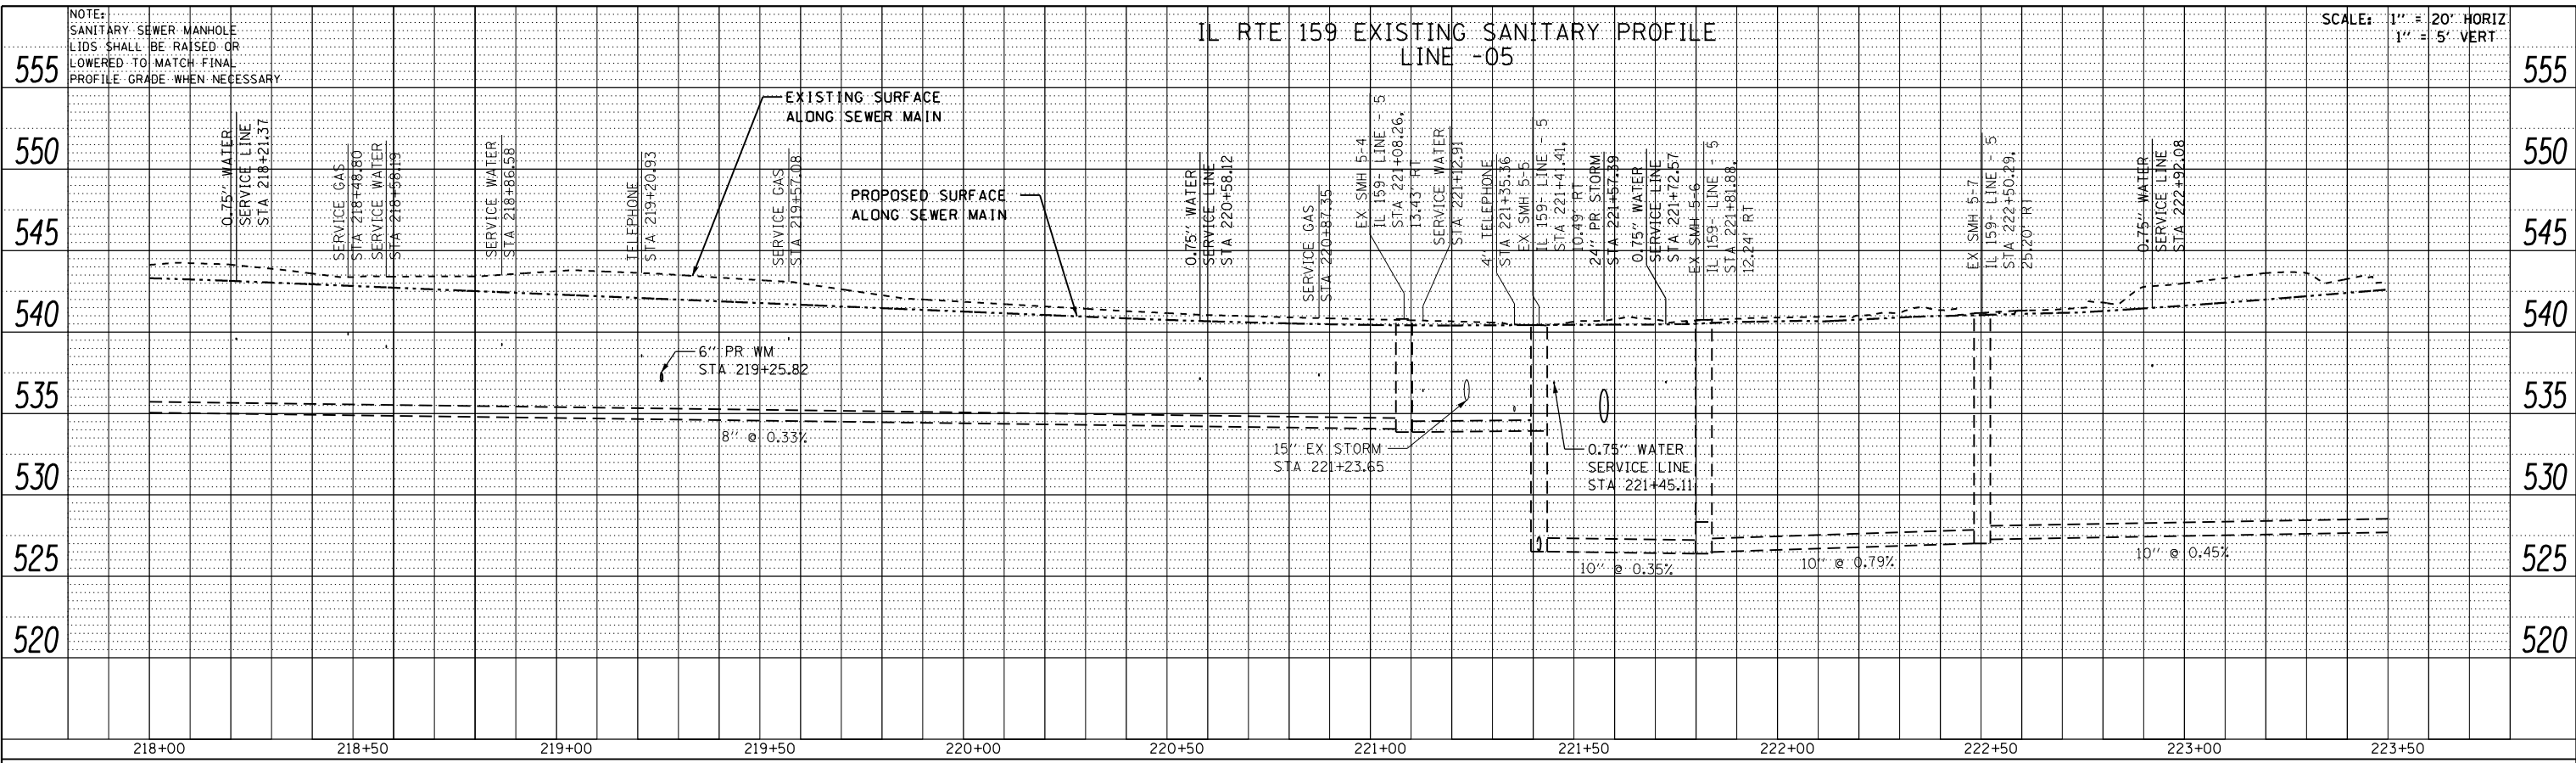

FILE NAME =	USER NAME = default	DESIGNED - DRH	REVISED -	STATE OF ILLINOIS DEPARTMENT OF TRANSPORTATION	DRAINAGE AND UTILITY PROFILE IL ROUTE 159			F.A.P. RTE.	SECTION	COUNTY	TOTAL SHEETS	SHEET NO.
P:\Projects\513501\CADD\DCN\0876885-shd-drain.dgn		DRAWN - DRH	REVISED -		SCALE: N/A	SHEET NO. 55 OF 73 SHEETS	STA. 218+00.00 TO STA. 223+50.00	600	60-(30,31,128)-3	MADISON	529	208
		CHECKED - VAM	REVISED -		CONTRACT NO. 76885							
		DATE - 01/25/2013	REVISED -		ILLINOIS FED. AID PROJECT							