


SCALE: 1" = 20' HORIZ  
1" = 5' VERT

IL RTE 159 PROPOSED STORM SEWER PROFILE

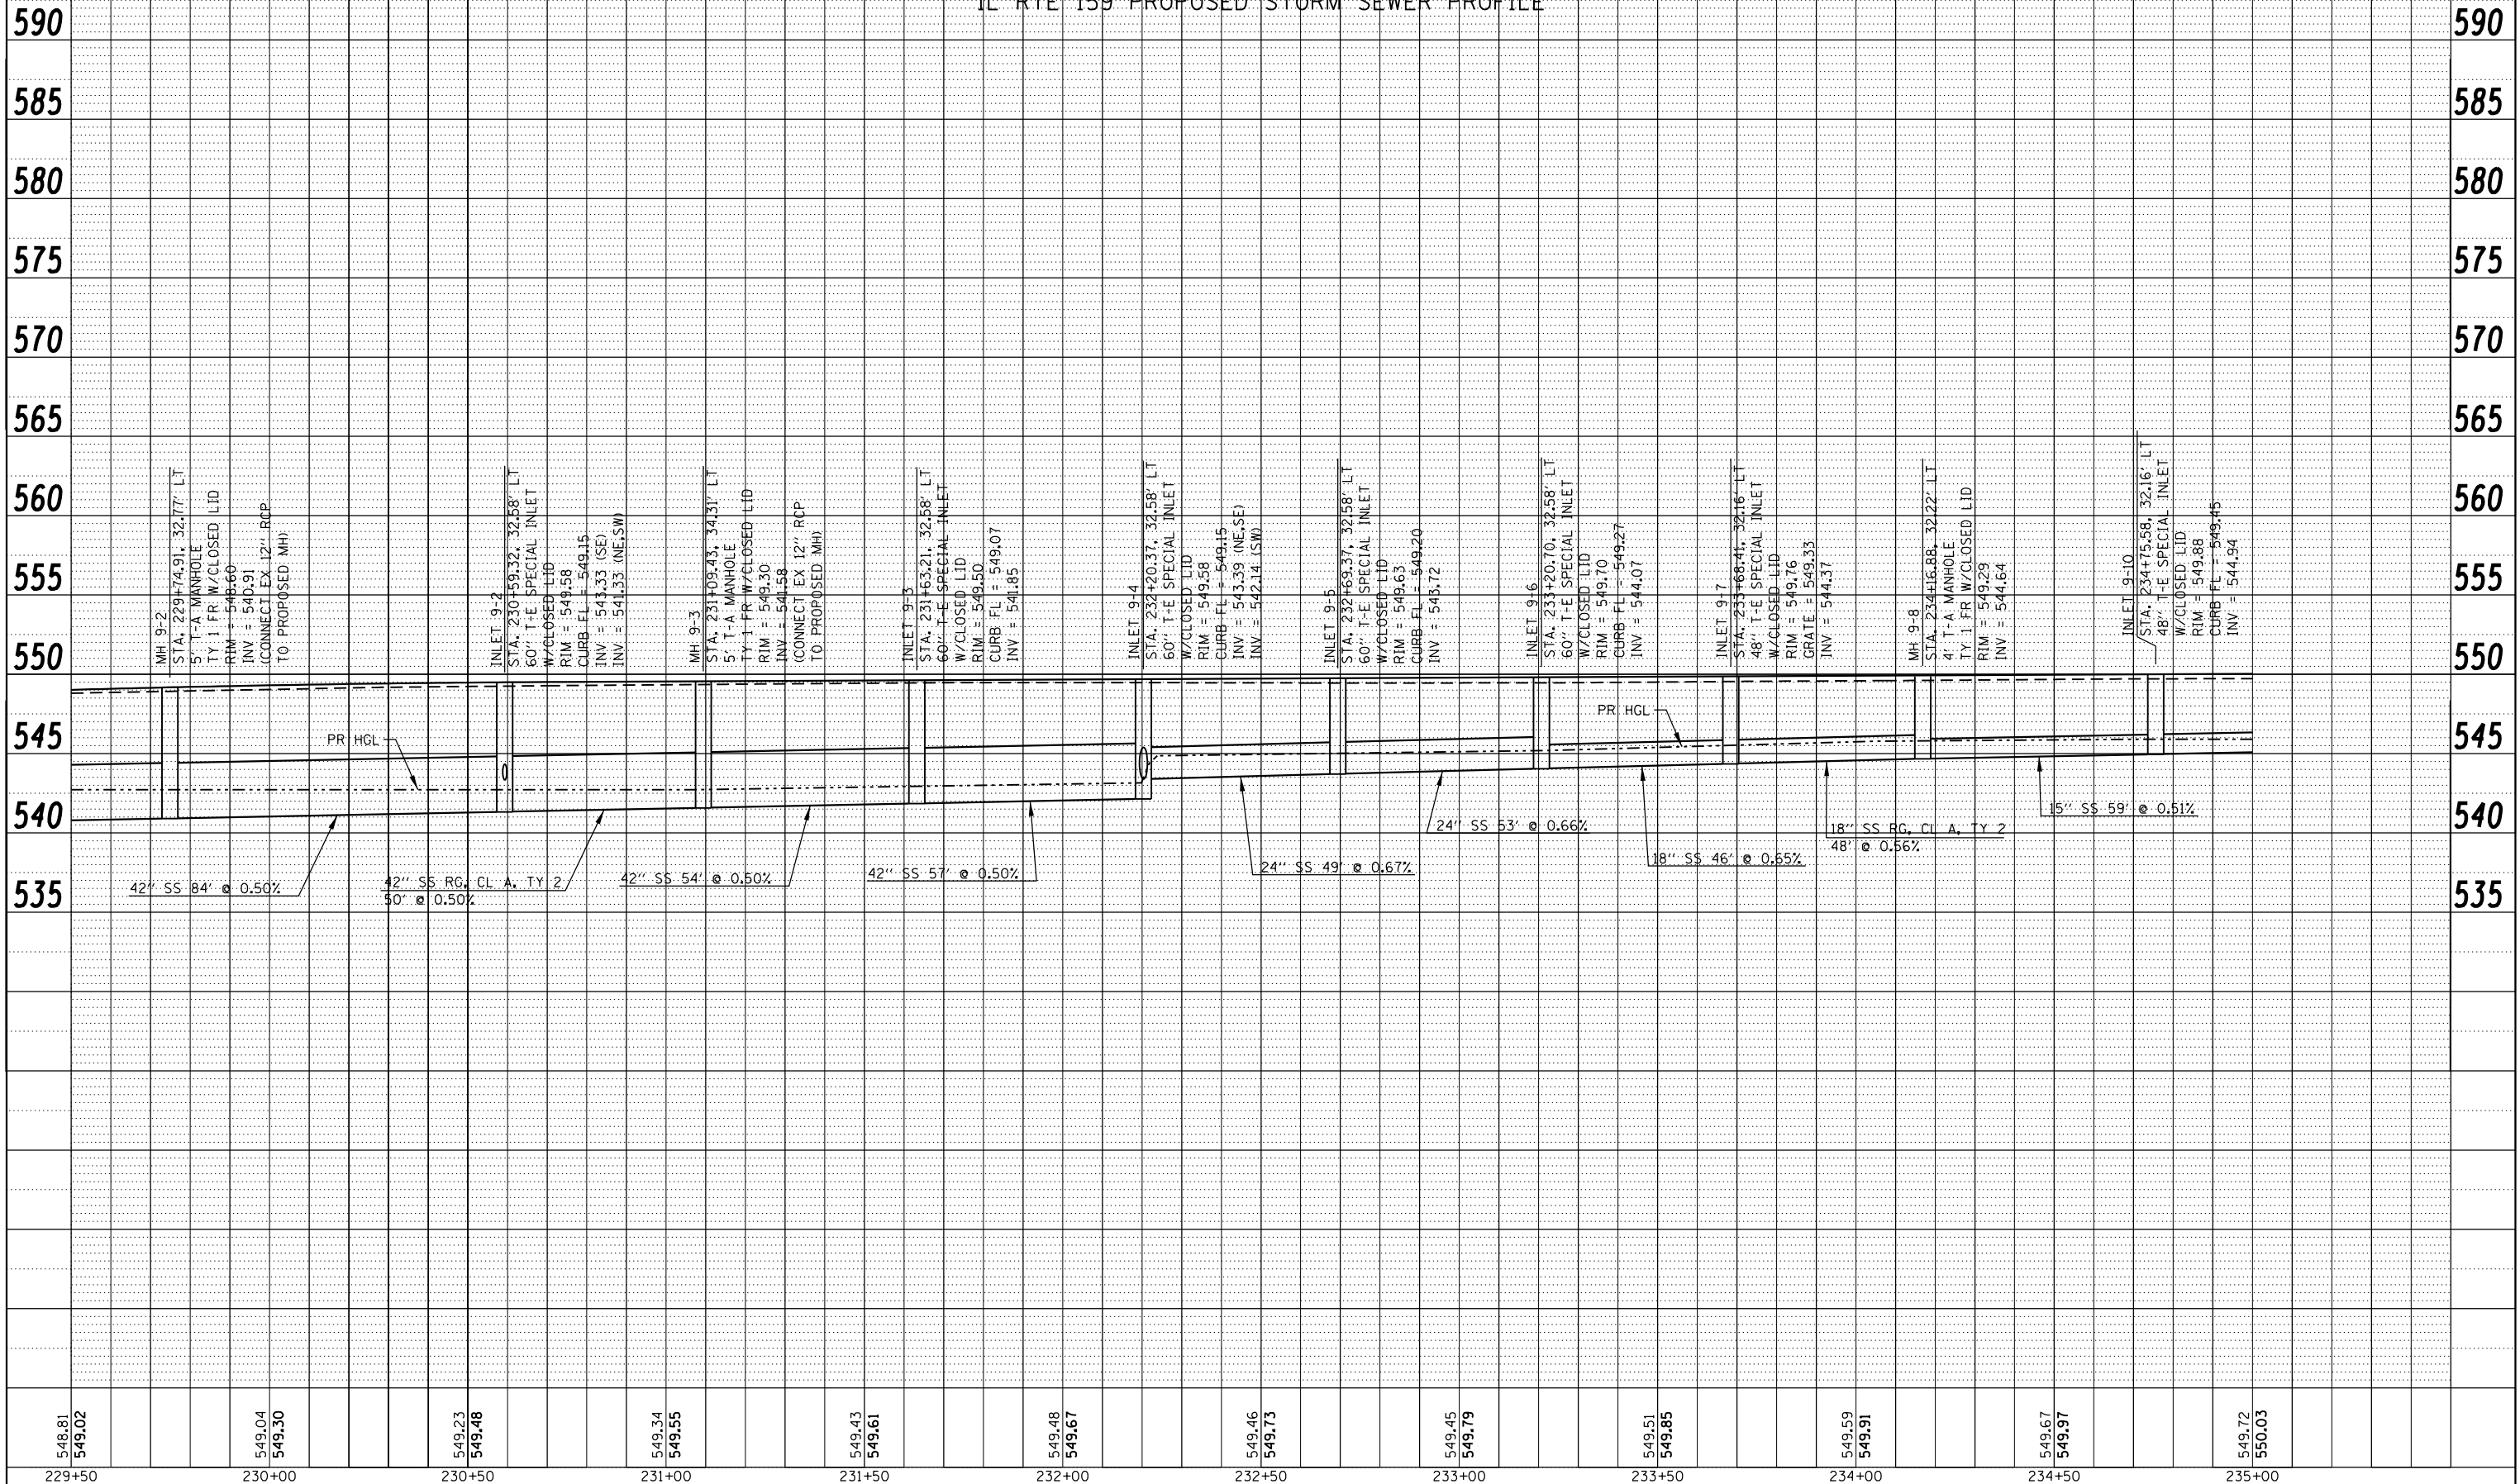

PLAN	SURVEYED	BY	DATE
	PLOTTED		
	GRADES CHECKED		
	STRUCTURE NOTED		
	NO. _____		

PROFILE	SURVEYED	BY	DATE
	PLOTTED		
	GRADES CHECKED		
	STRUCTURE NOTED		
	NO. _____		

548.81	549.02	549.04	549.30	549.23	549.48	549.34	549.55	549.43	549.61	549.48	549.67	549.46	549.73	549.45	549.79	549.51	549.85	549.59	549.91	549.67	549.97	549.72	550.03	
229+50	230+00	230+50	231+00	231+50	232+00	232+50	233+00	233+50	234+00	234+50	235+00													

FILE NAME =	USER NAME = default	DESIGNED - DRH	REVISED -
P:\Projects\513501\CADD\DCN\0876885-shd-drain.dgn		DRAWN - DRH	REVISED -
		CHECKED - VAM	REVISED -
		DATE - 01/25/2013	REVISED -

STATE OF ILLINOIS  
DEPARTMENT OF TRANSPORTATION

DRAINAGE AND UTILITY PROFILE  
IL ROUTE 159

SCALE: N/A SHEET NO. 62 OF 73 SHEETS STA. 229+50.00 TO STA. 235+00.00

F.A.P. RTE.	SECTION	COUNTY	TOTAL SHEETS	SHEET NO.
600	60-(30,31,128)-3	MADISON	529	215
CONTRACT NO. 76B85				
ILLINOIS FED. AID PROJECT				