


IL RTE 159 PROPOSED STORM SEWER PROFILE

SCALE: 1" = 20' HORIZ  
1" = 5' VERT

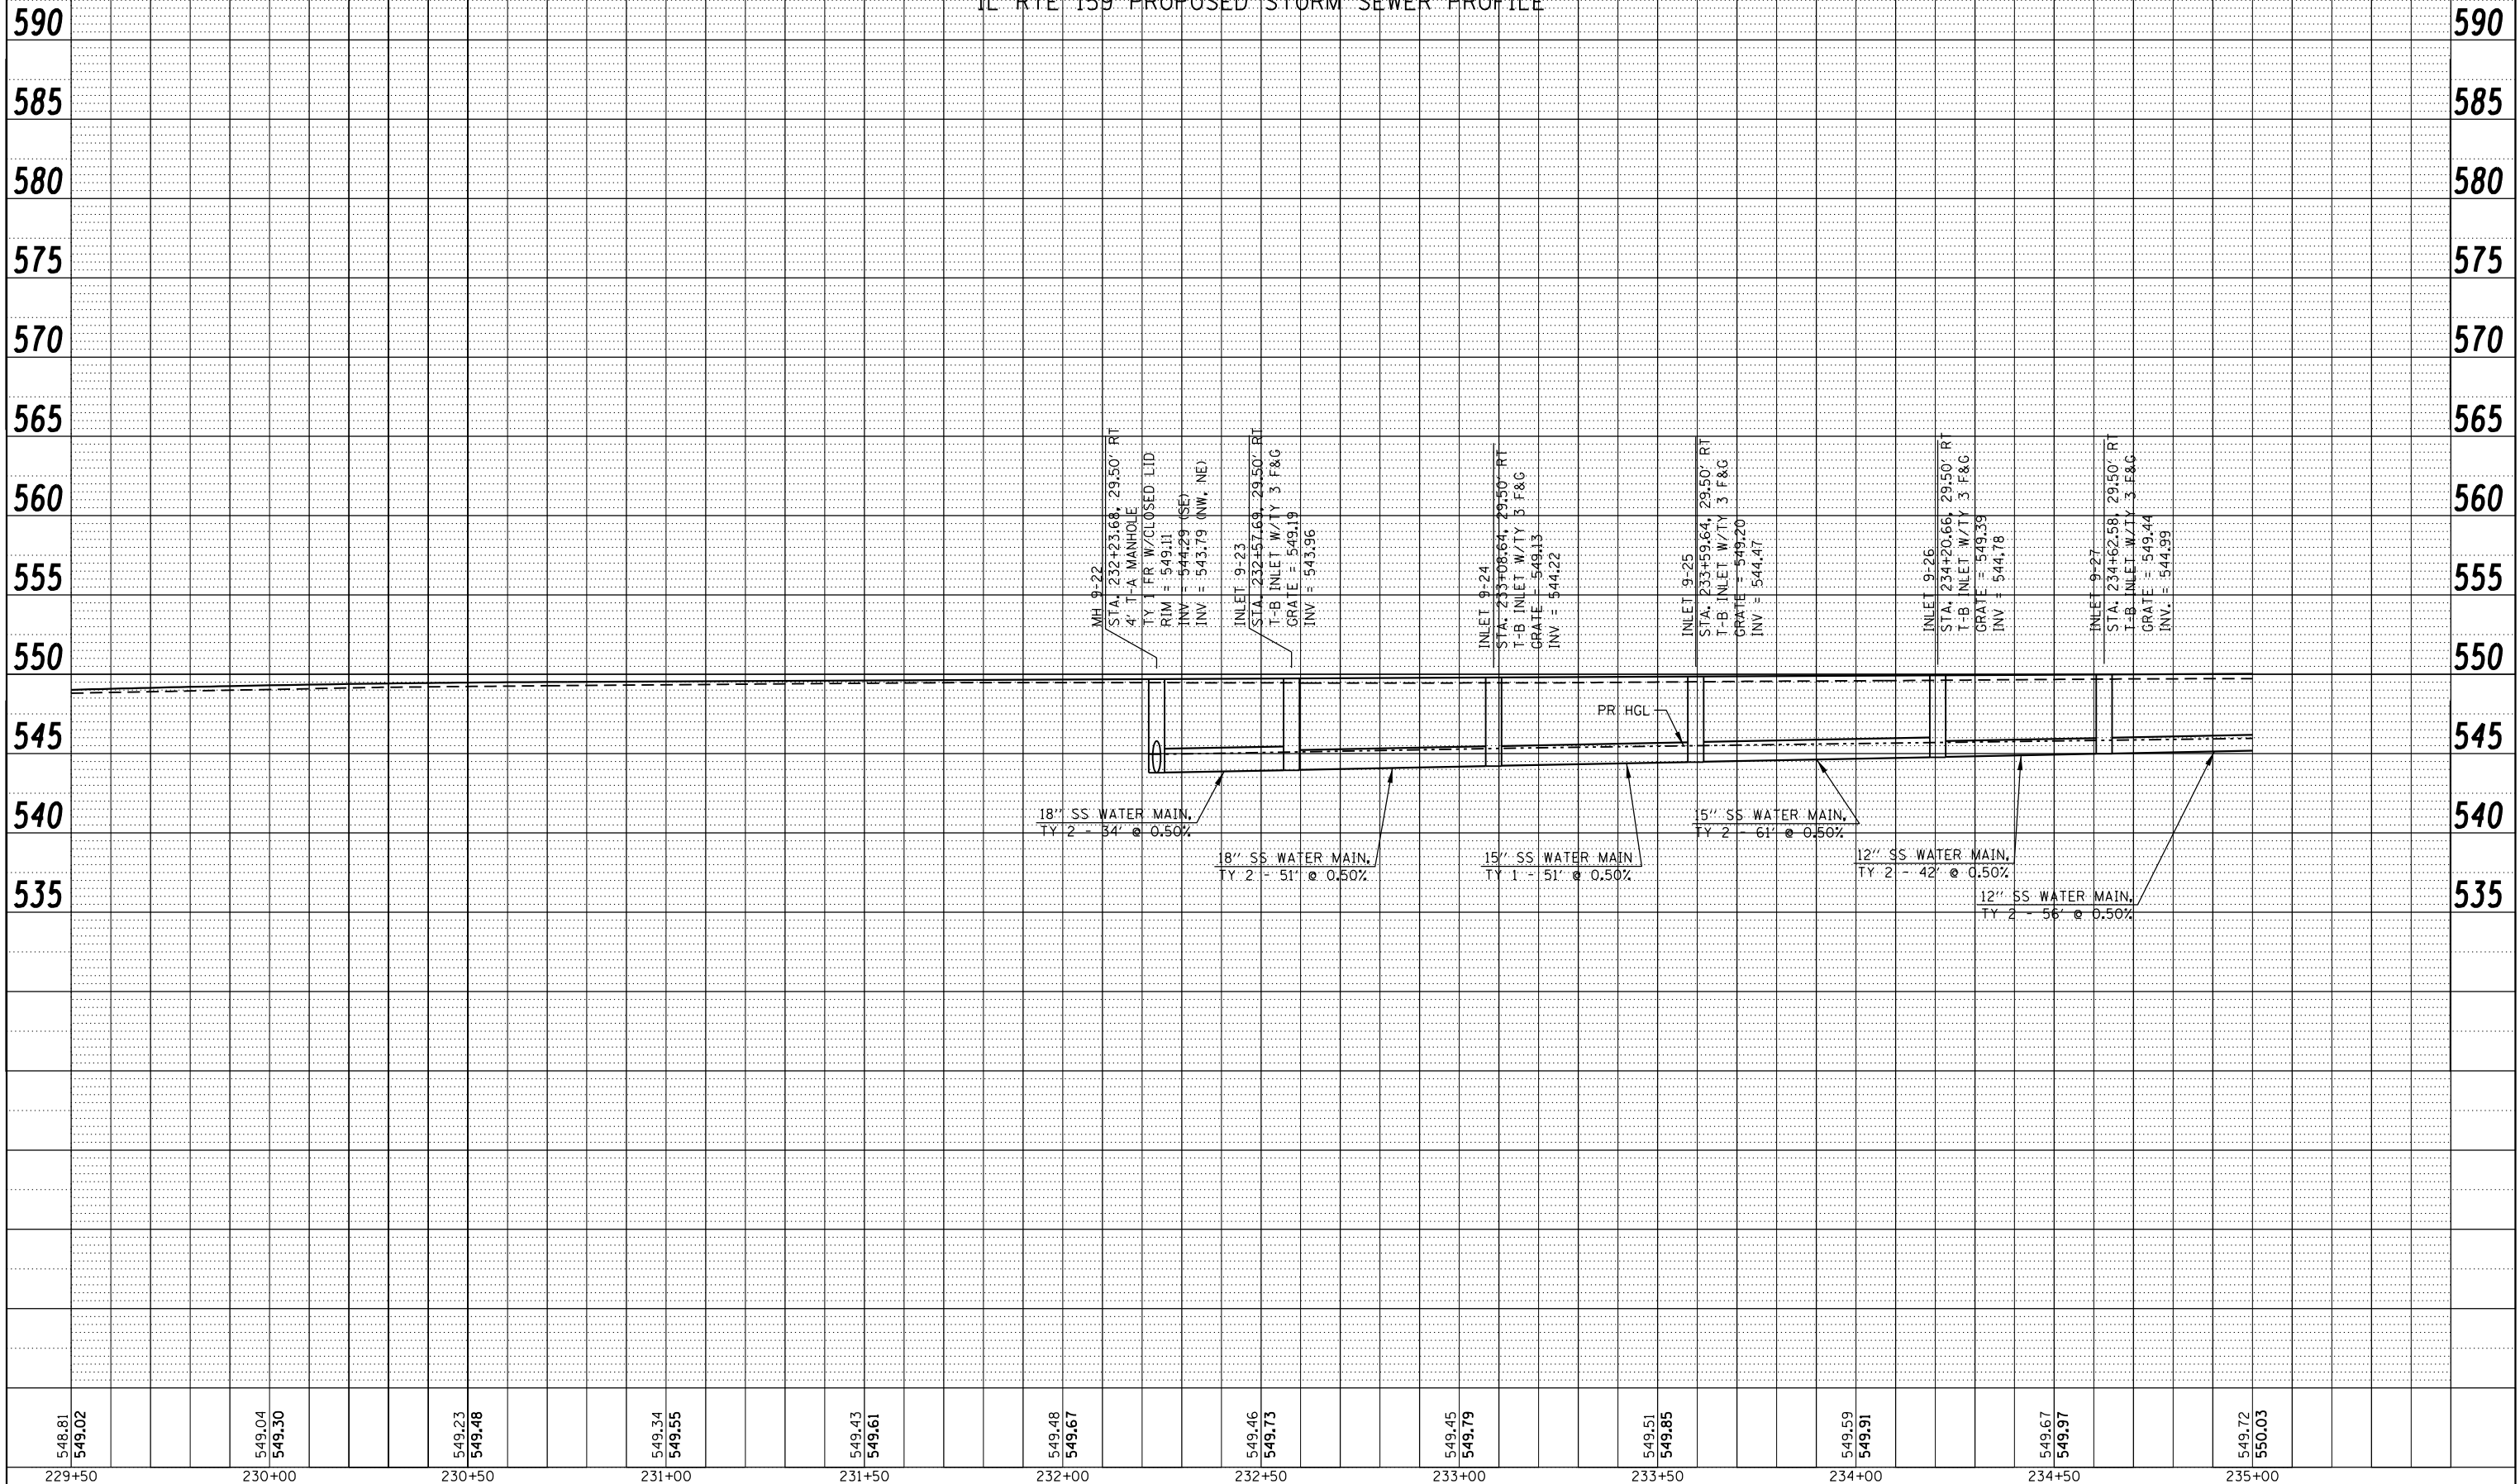

PLAN	SURVEYED	DATE
NO.	FILE NAME	
NOTE BOOK	CHECKED	
NO.	DATE	

PROFILE	SURVEYED	DATE
NO.	FILE NAME	
NOTE BOOK	CHECKED	
NO.	DATE	

548.81 549.02	549.04 549.30	549.23 549.48	549.34 549.55	549.43 549.61	549.48 549.67	549.46 549.73	549.45 549.79	549.51 549.85	549.59 549.91	549.67 549.97	549.72 550.03
229+50	230+00	230+50	231+00	231+50	232+00	232+50	233+00	233+50	234+00	234+50	235+00

FILE NAME =	USER NAME = default	DESIGNED - DRH	REVISED -
P:\Projects\513501\CADD\DCN\0876885-shd-drain.dgn		DRAWN - DRH	REVISED -
PLOT SCALE = 40.0000' / in.		CHECKED - VAM	REVISED -
PLOT DATE = 2/1/2013		DATE - 01/25/2013	REVISED -

STATE OF ILLINOIS  
DEPARTMENT OF TRANSPORTATION

DRAINAGE AND UTILITY PROFILE  
IL ROUTE 159

SCALE: N/A SHEET NO. 63 OF 73 SHEETS STA. 229+50.00 TO STA. 235+00.00

F.A.P. RTE.	SECTION	COUNTY	TOTAL SHEETS	SHEET NO.
600	60-(30,31,128)-3	MADISON	529	216
CONTRACT NO. 76885				
ILLINOIS FED. AID PROJECT				