


IL RTE 159 PROPOSED STORM SEWER PROFILE

SCALE: 1" = 20' HORIZ  
1" = 5' VERT

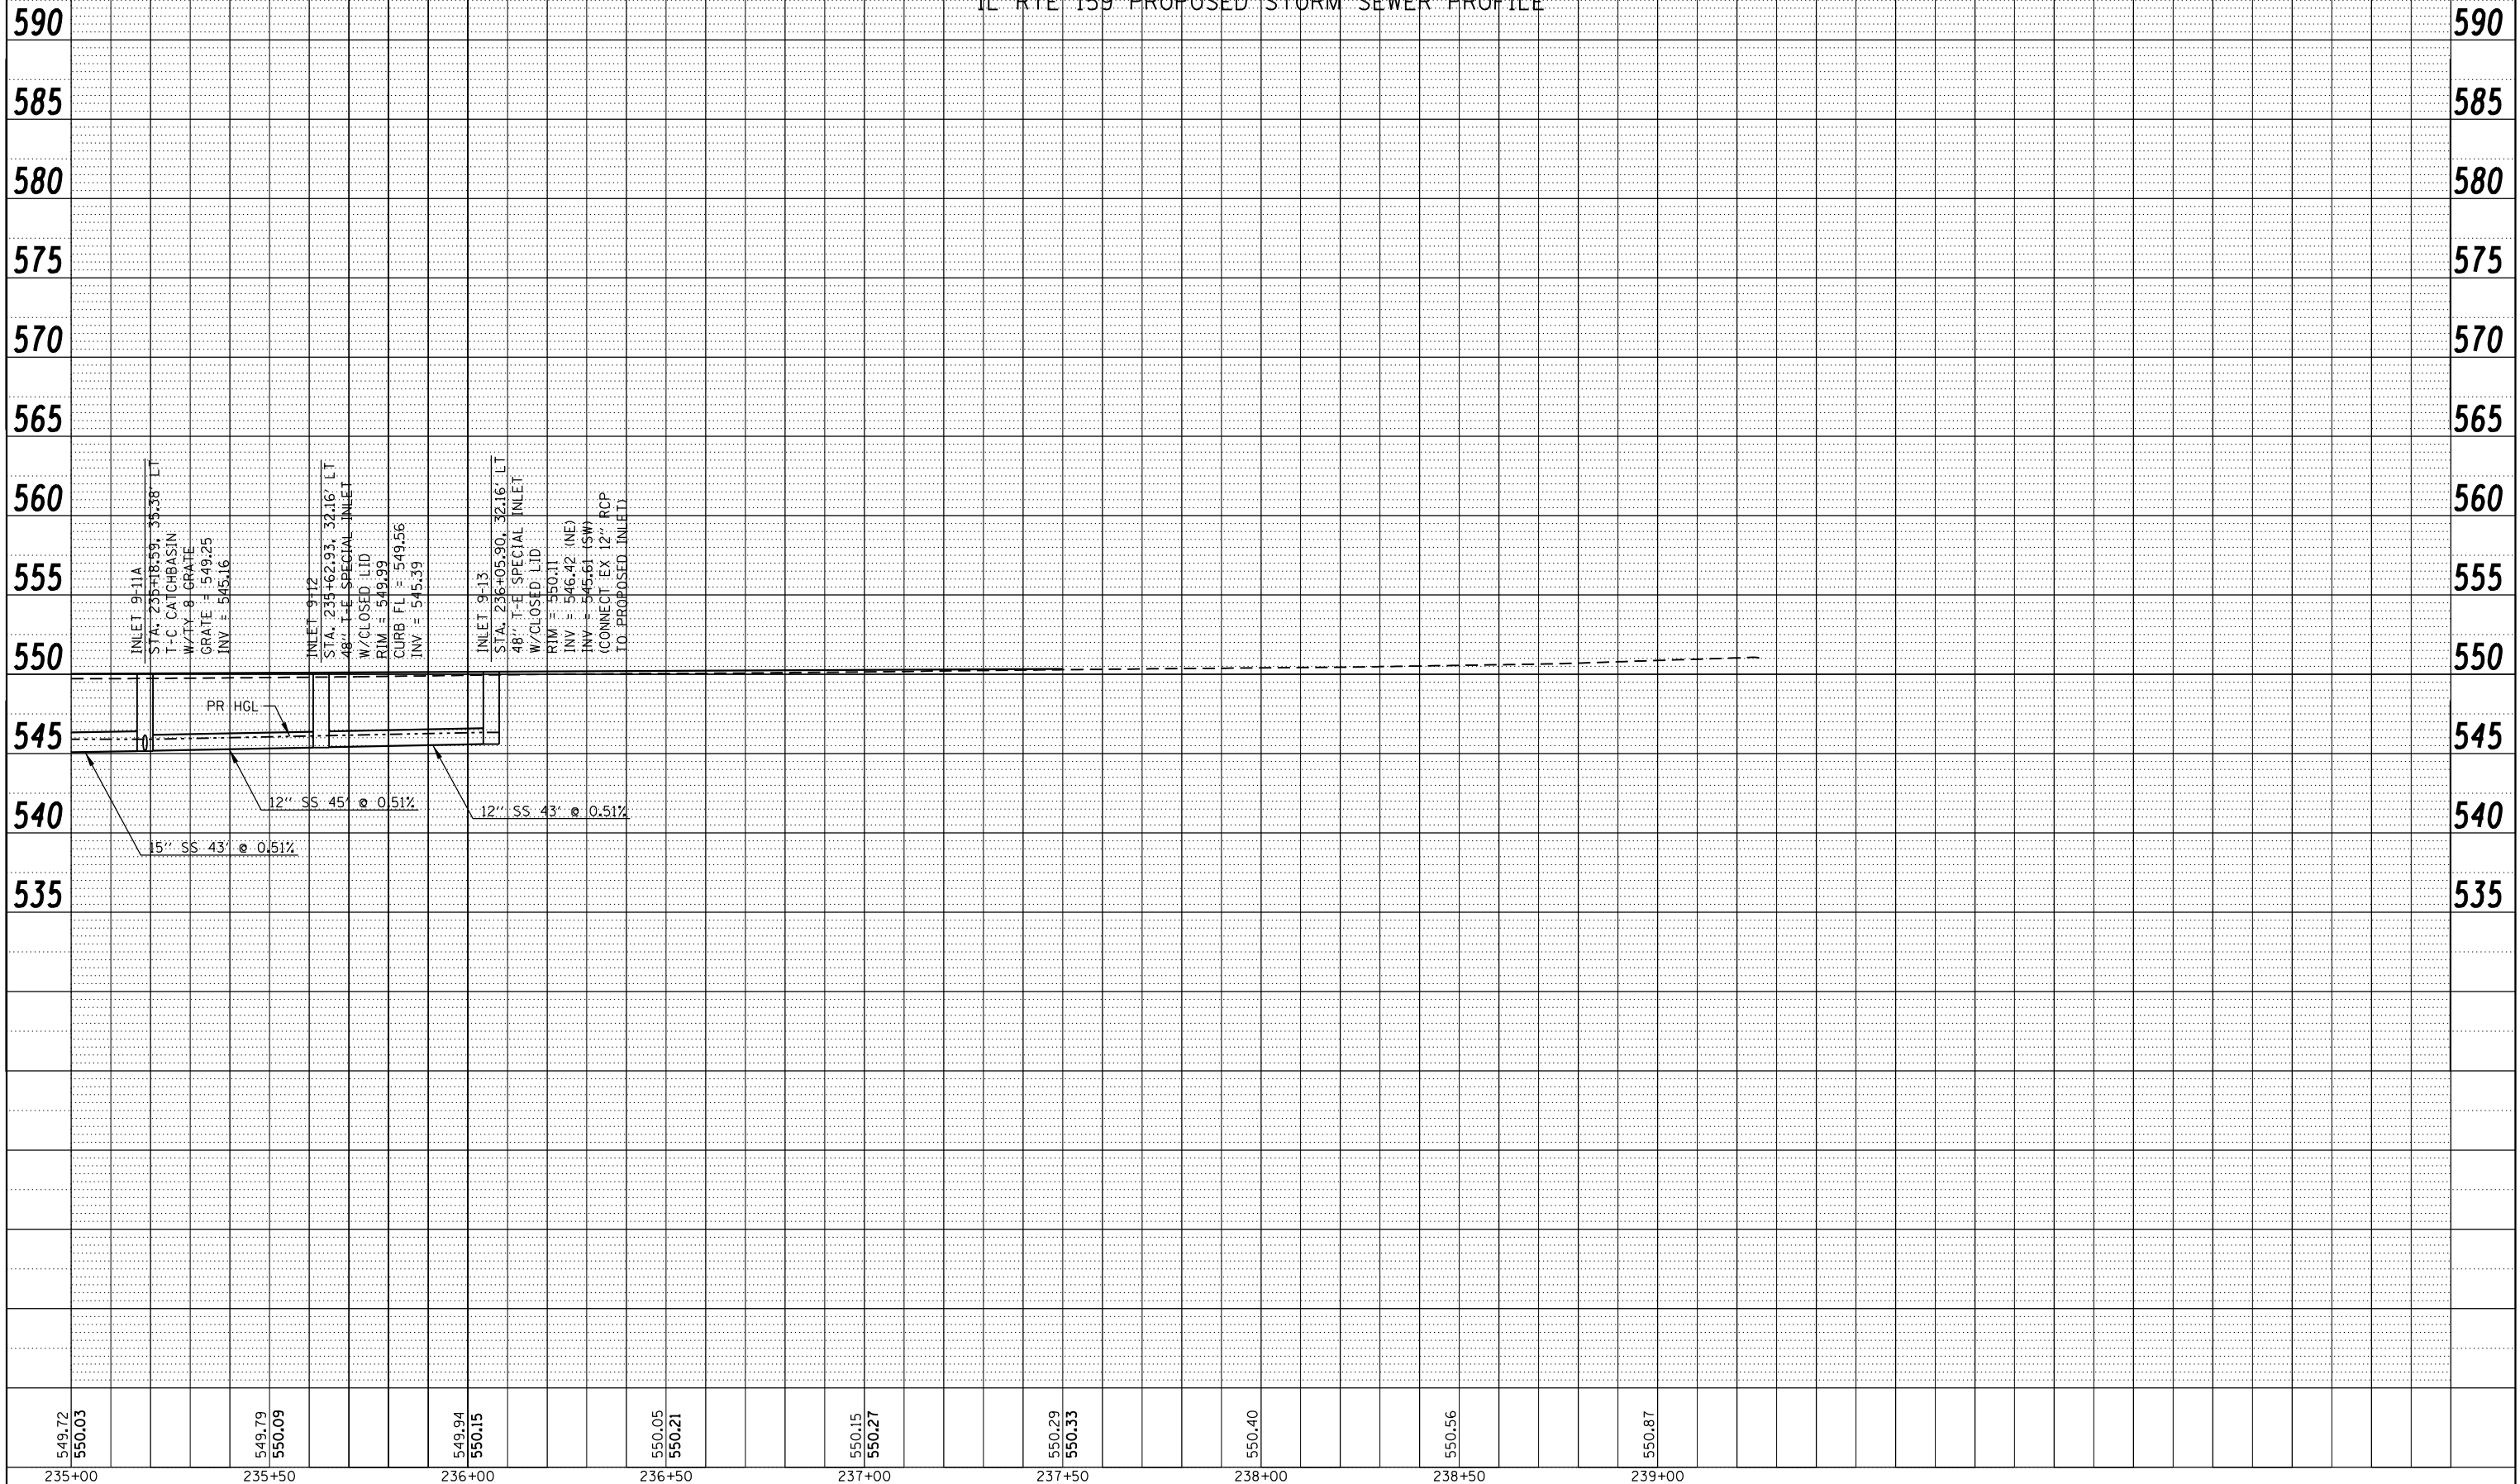

|      |                 |    |      |
|------|-----------------|----|------|
| PLAN | SURVEYED        | BY | DATE |
|      | PLOTTED         |    |      |
|      | GRADES CHECKED  |    |      |
|      | STRUCTURE NOTED |    |      |
|      | NOTE BOOK NO.   |    |      |
|      | CARD FILE NAME  |    |      |

|         |                 |    |      |
|---------|-----------------|----|------|
| PROFILE | SURVEYED        | BY | DATE |
|         | PLOTTED         |    |      |
|         | GRADES CHECKED  |    |      |
|         | STRUCTURE NOTED |    |      |
|         | NOTE BOOK NO.   |    |      |
|         | CARD FILE NAME  |    |      |

|                  |        |                  |        |                  |        |                  |        |                  |        |                  |        |        |        |        |        |        |        |
|------------------|--------|------------------|--------|------------------|--------|------------------|--------|------------------|--------|------------------|--------|--------|--------|--------|--------|--------|--------|
| 549.72<br>550.03 | 235+00 | 549.79<br>550.09 | 235+50 | 549.94<br>550.15 | 236+00 | 550.05<br>550.21 | 236+50 | 550.15<br>550.27 | 237+00 | 550.29<br>550.33 | 237+50 | 550.40 | 238+00 | 550.56 | 238+50 | 550.87 | 239+00 |
|------------------|--------|------------------|--------|------------------|--------|------------------|--------|------------------|--------|------------------|--------|--------|--------|--------|--------|--------|--------|

|   |                     |                   |           |
|---|---------------------|-------------------|-----------|
| FILE NAME = P:\Projects\513501\CADD\GDN\0876885-shd-drain.dgn | USER NAME = default | DESIGNED - DRH    | REVISED - |
|   |                     | DRAWN - DRH       | REVISED - |
|   |                     | CHECKED - VAM     | REVISED - |
|   |                     | DATE - 01/25/2013 | REVISED - |

STATE OF ILLINOIS  
DEPARTMENT OF TRANSPORTATION

|                              |                           |                                  |
|------------------------------|---------------------------|----------------------------------|
| DRAINAGE AND UTILITY PROFILE |                           |                                  |
| IL ROUTE 159                 |                           |                                  |
| SCALE: N/A                   | SHEET NO. 66 OF 73 SHEETS | STA. 235+00.00 TO STA. 237+50.00 |

|                           |                  |         |              |           |
|---------------------------|------------------|---------|--------------|-----------|
| F.A.P. RTE.               | SECTION          | COUNTY  | TOTAL SHEETS | SHEET NO. |
| 600                       | 60-(30,31,128)-3 | MADISON | 529          | 219       |
| CONTRACT NO. 76B85        |                  |         |              |           |
| ILLINOIS FED. AID PROJECT |                  |         |              |           |