
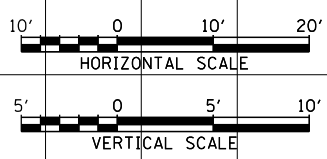


| | |
|--------------|---------------|
| DATE | |
| BY | |
| FINAL SURVEY | SURVEYED |
| NOTE BOOK | PLOTTED |
| NO. | TEMPLATE |
| | AREAS CHECKED |

| | |
|-----------------|---------------|
| DATE | |
| BY | |
| ORIGINAL SURVEY | SURVEYED |
| NOTE BOOK | PLOTTED |
| NO. | TEMPLATE |
| | AREAS CHECKED |

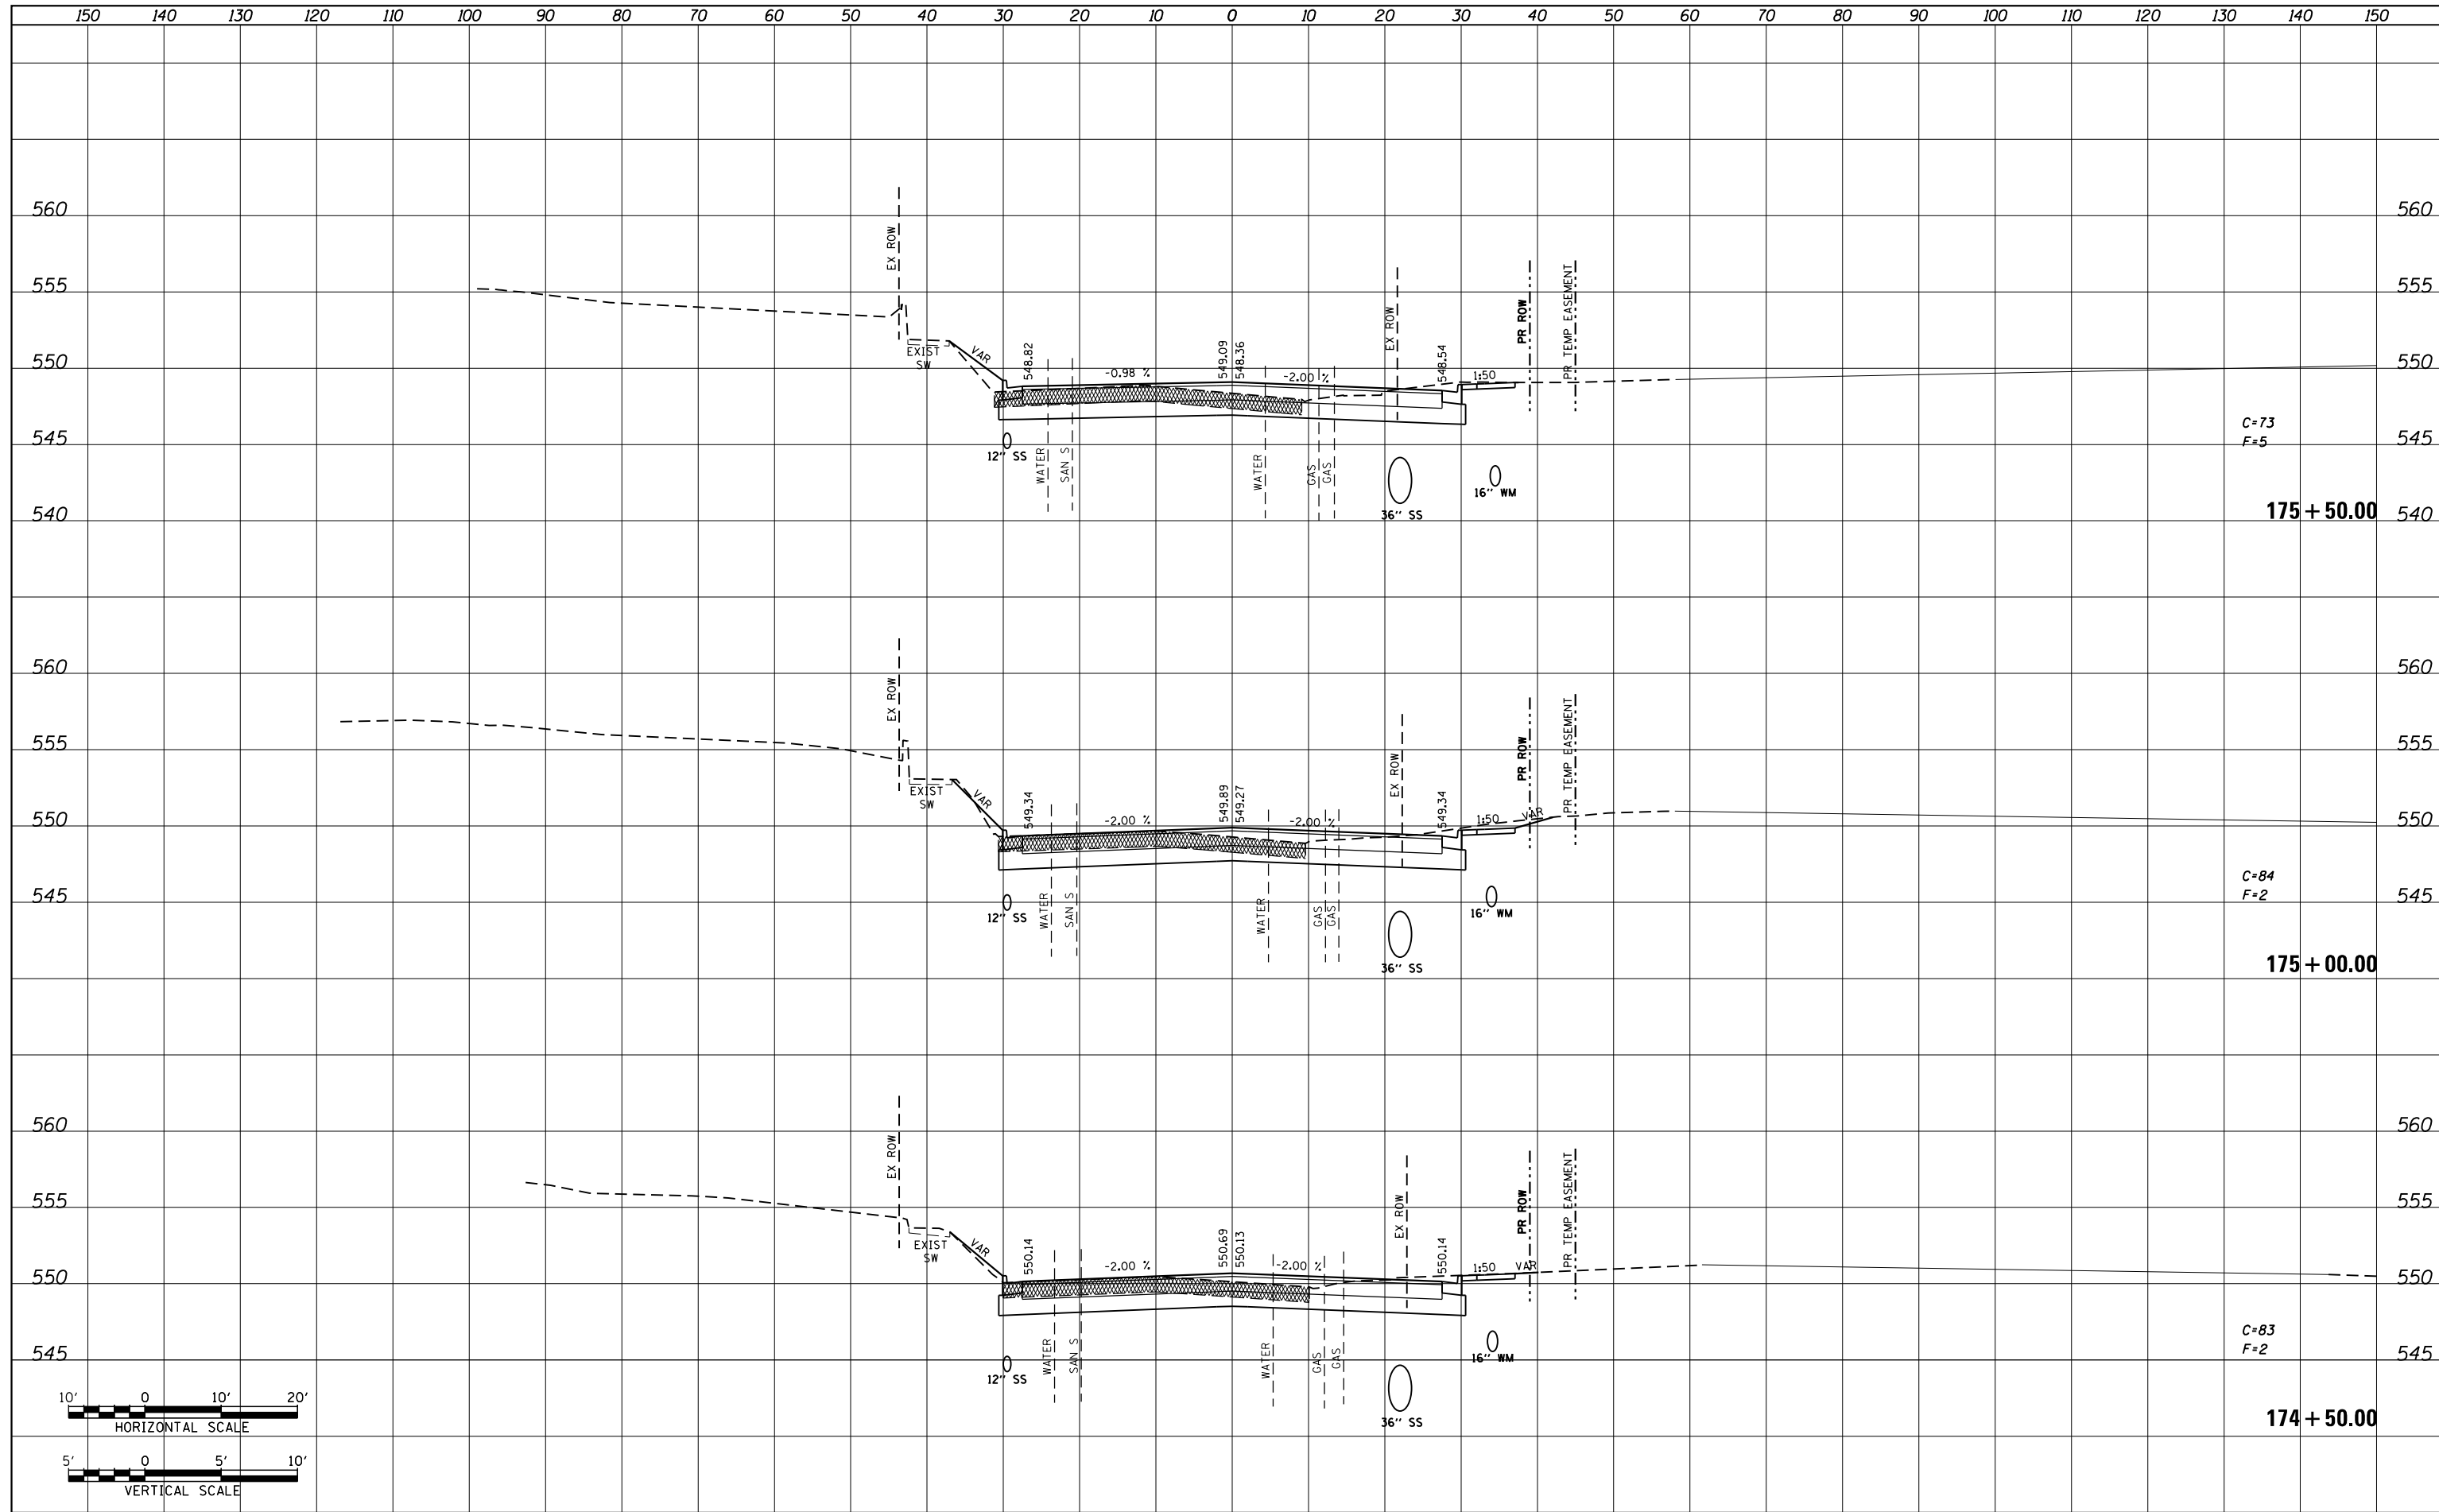

| | | | | | | | | | | | | |
|---|-----------------------------|-------------------|------------|---|--|------------------|----------------------------------|--------------------|---------------------------|--------|--------------|-----------|
| FILE NAME = | USER NAME = default | DESIGNED - AGF | REVISIED - | STATE OF ILLINOIS DEPARTMENT OF TRANSPORTATION | IL ROUTE 159 MAINLINE CROSS SECTIONS | | | F.A.P. RTE. | SECTION | COUNTY | TOTAL SHEETS | SHEET NO. |
| P:\Projects\513501\CADD\GN\0876885-sht-xsc-15.dgn | | DRAWN - AGF | REVISIED - | | 600 | 60-(30,31,128)-3 | MADISON | 529 | 375 | | | |
| *MODELNAME* | PLOT SCALE = 20.0000' / in. | CHECKED - CLS | REVISIED - | | SCALE: H ₁ 1"=10' V ₁ 1"=5' | | | CONTRACT NO. 76885 | | | | |
| | PLOT DATE = 1/25/2013 | DATE - 01/25/2013 | REVISIED - | | SHEET 6 OF 72 SHEETS | | STA. 174+50.00 TO STA. 175+50.00 | | ILLINOIS FED. AID PROJECT | | | |