
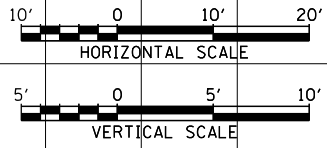


BY	DATE
SURVEYED	
PLOTTED	
TEMPLATE	
AREAS	
CHECKED	
FINAL SURVEY	
NOTE BOOK	
NO.	

BY	DATE
SURVEYED	
PLOTTED	
TEMPLATE	
AREAS	
CHECKED	
ORIGINAL SURVEY	
NOTE BOOK	
NO.	

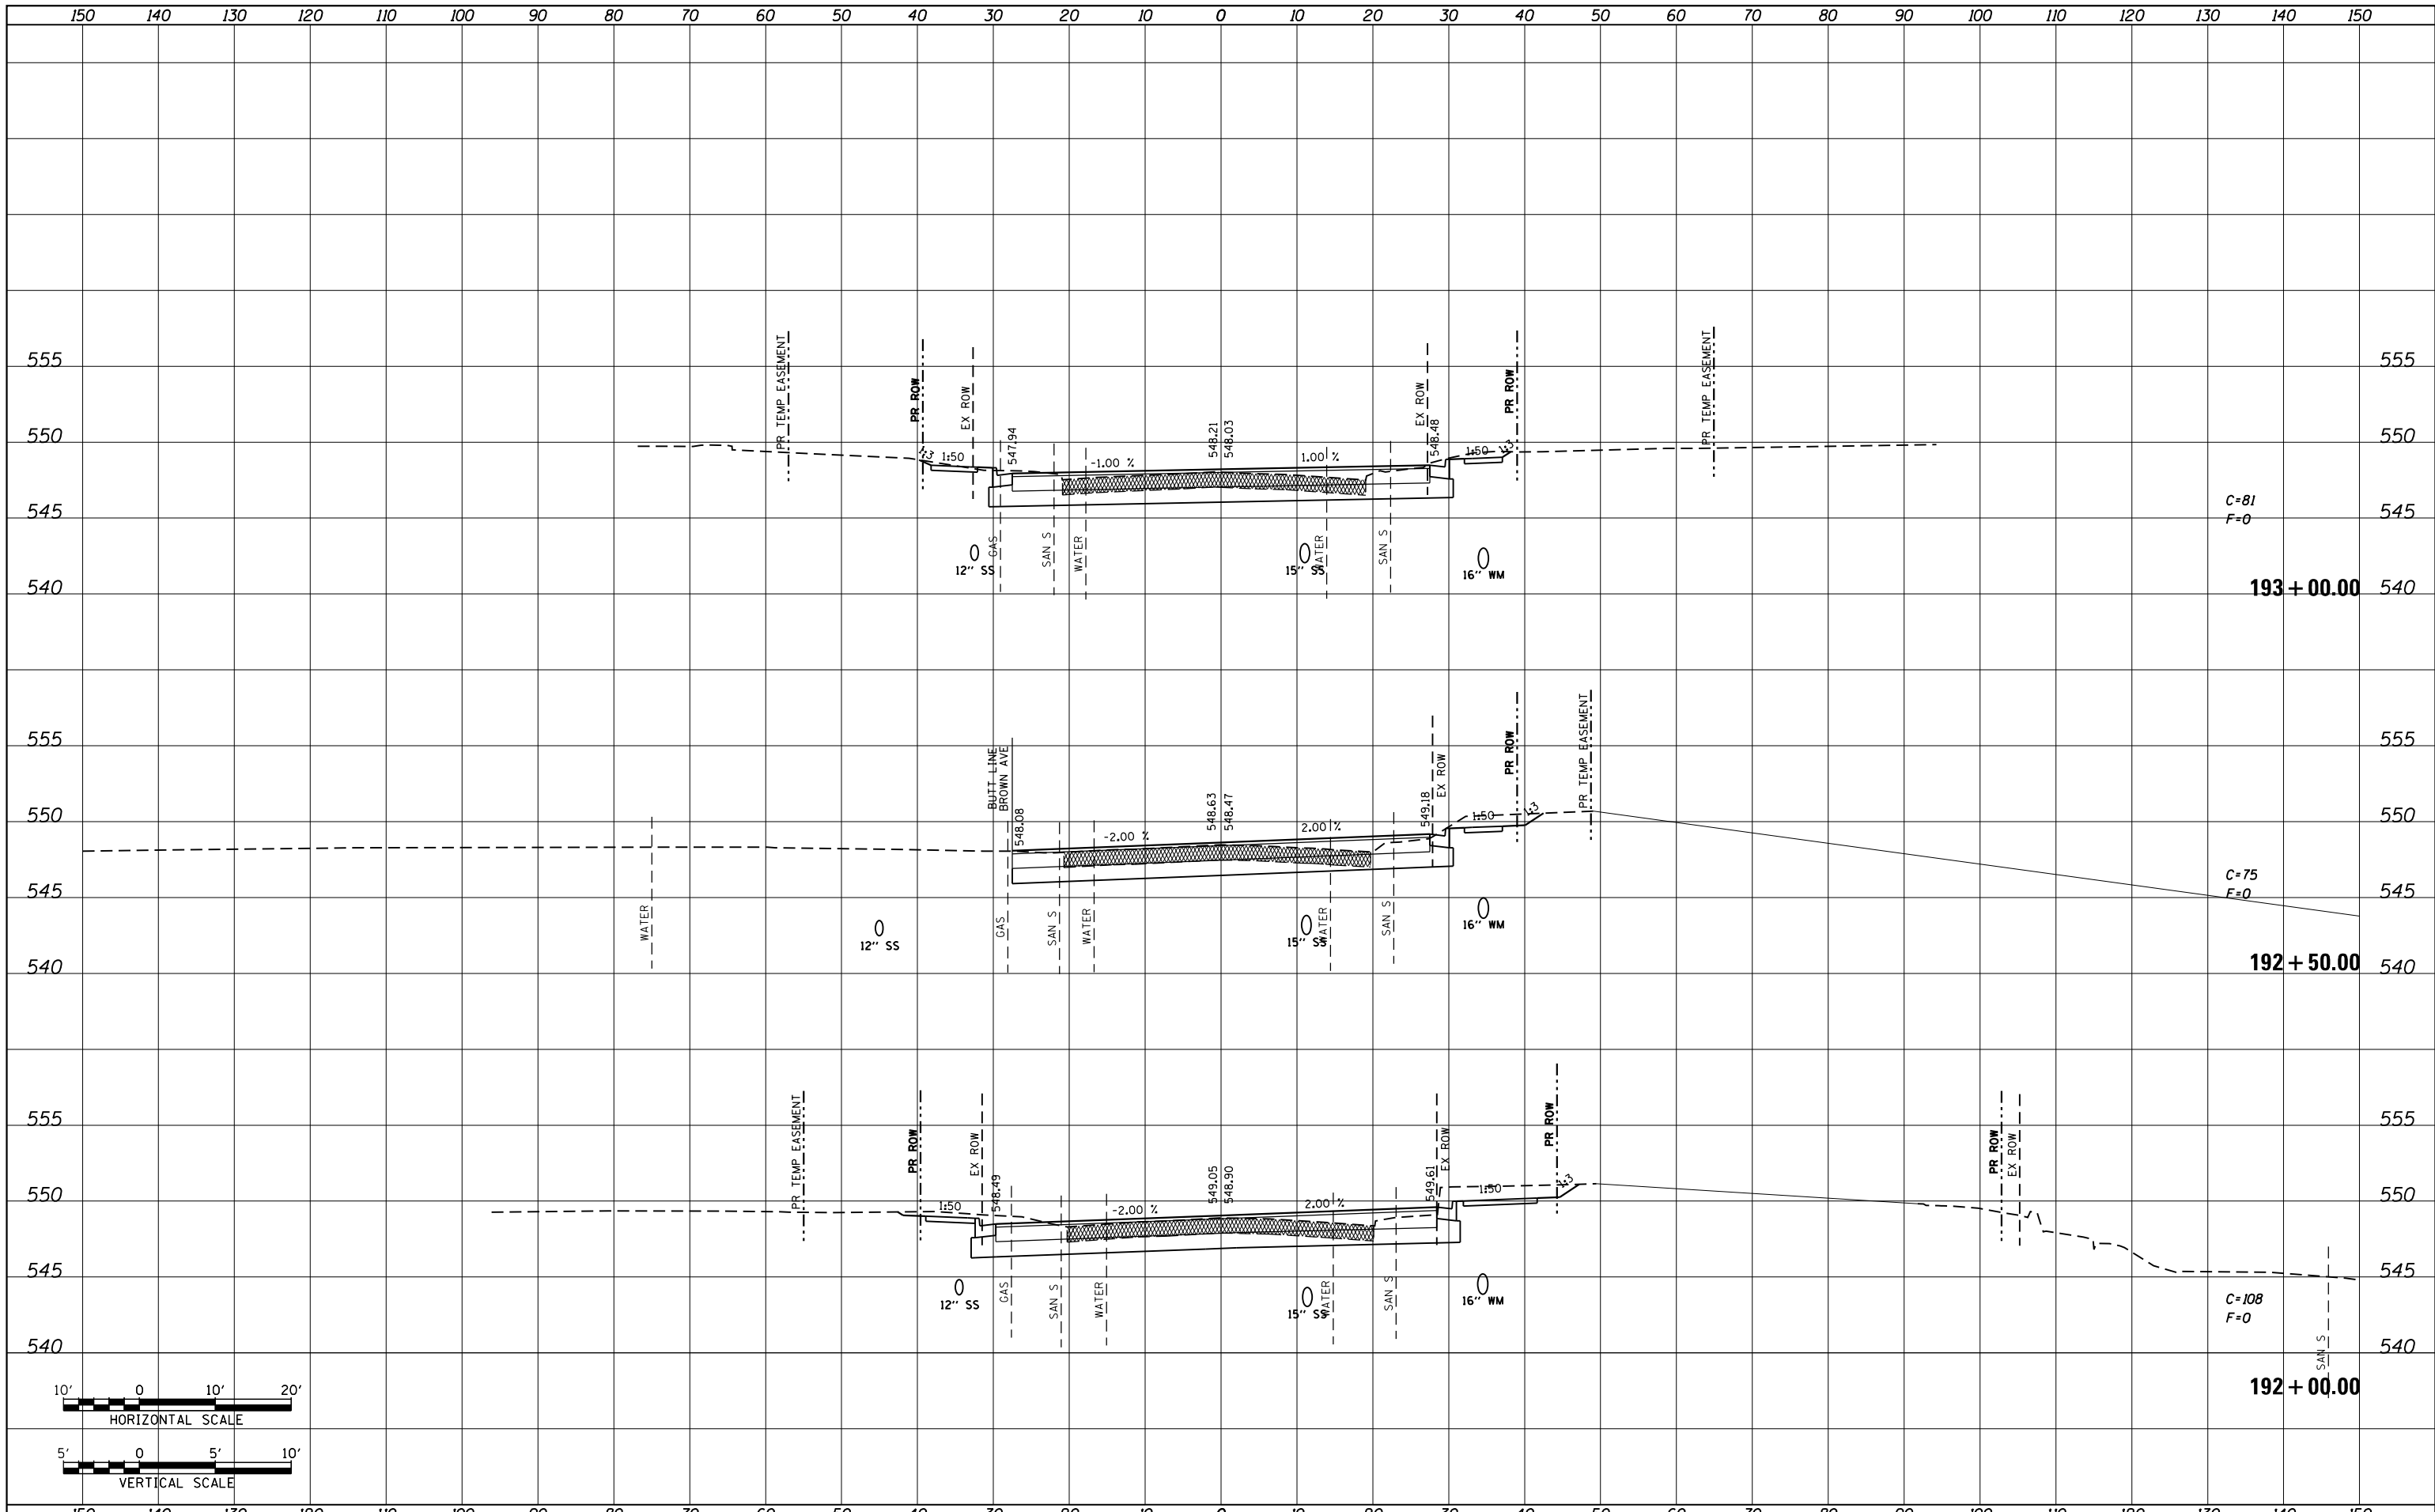

FILE NAME =	P:\Projects\513501\CADD\DN\0876885-sht-xsc-15.dgn
MODEL NAME =	

USER NAME =	default
PLOT SCALE =	20.0000' / in.
PLOT DATE =	1/25/2013

DESIGNED -	AGF
DRAWN -	AGF
CHECKED -	CLS
DATE -	01/25/2013

REVISED -	
REVISED -	
REVISED -	
REVISED -	

STATE OF ILLINOIS  
DEPARTMENT OF TRANSPORTATION

IL ROUTE 159	
MAINLINE CROSS SECTIONS	
SCALE: H: 1"=10'	V: 1"=5'
SHEET 24	OF 72 SHEETS
STA. 192+00.00	TO STA. 193+00.00

F.A.P. RTE. 600	SECTION 60-(30,31,128)-3	COUNTY MADISON	TOTAL SHEETS 529	SHEET NO. 393
CONTRACT NO. 76885			ILLINOIS FED. AID PROJECT	