
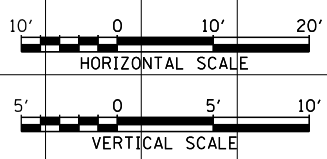


FINAL SURVEY NO.	SURVEYED BY	DATE
PLOTTED TEMPLATE AREAS CHECKED		
NOTE BOOK NO.		
AREAS CHECKED		

ORIGINAL SURVEY NO.	SURVEYED BY	DATE
PLOTTED TEMPLATE AREAS CHECKED		
NOTE BOOK NO.		
AREAS CHECKED		

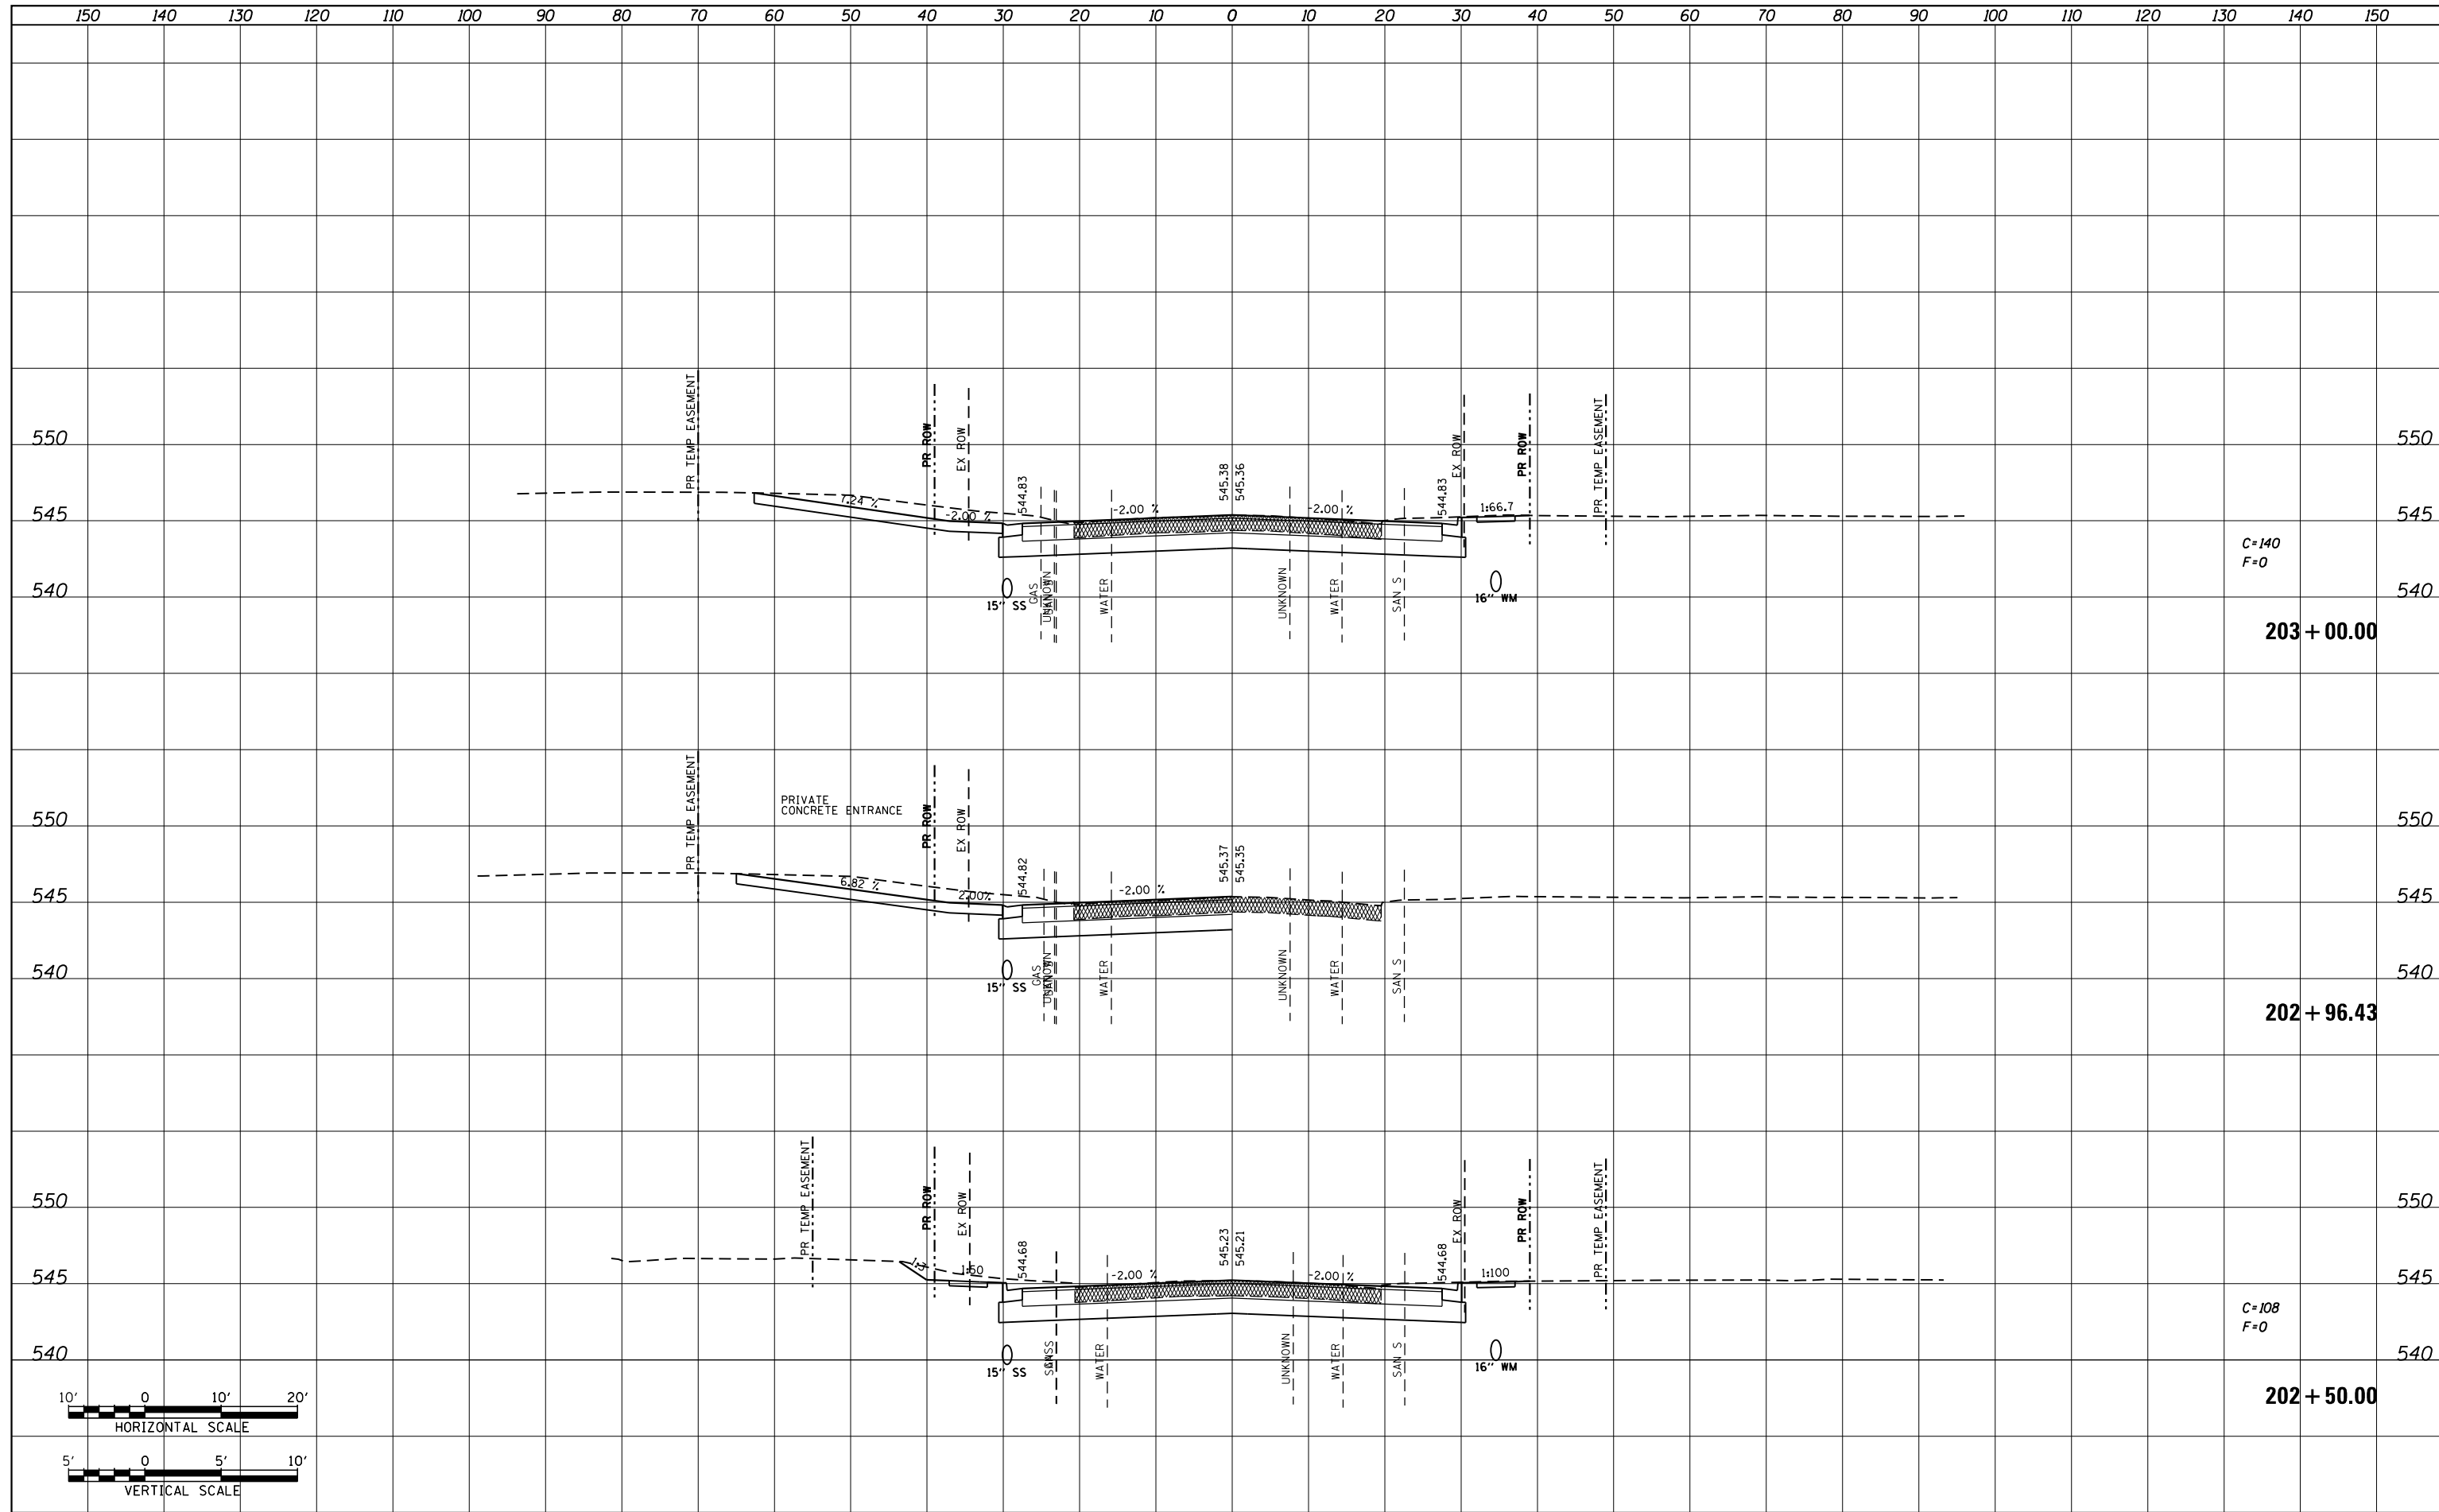

FILE NAME = P:\Projects\513501\CADD\GN\0876885-sht-xsc-15.dgn	USER NAME = default	DESIGNED - AGF	REVISÉD -	STATE OF ILLINOIS DEPARTMENT OF TRANSPORTATION	IL ROUTE 159 MAINLINE CROSS SECTIONS	F.A.P. RTE. 600	SECTION 60-(30,31,128)-3	COUNTY MADISON	TOTAL SHEETS 529	SHEET NO. 404	
MODELNAME	PLOT SCALE = 20.0000' / in.	CHECKED - CLS	REVISÉD -			SCALE: H _v 1"=10' V _v 1"=5'	SHEET 35 OF 72 SHEETS	STA. 202+50.00 TO STA. 203+00.00	CONTRACT NO. 76885		
	PLOT DATE = 1/25/2013	DATE - 01/25/2013	REVISÉD -			ILLINOIS FED. AID PROJECT					