
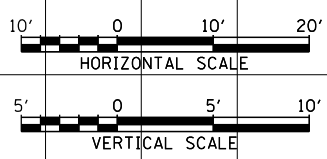


FINAL SURVEY	SURVEYED	DATE
NOTE BOOK	PLOTTED	BY
NO.	TEMPLATE	
	AREAS CHECKED	
	AREAS CHECKED	

ORIGINAL SURVEY	SURVEYED	DATE
NOTE BOOK	PLOTTED	BY
NO.	TEMPLATE	
	AREAS CHECKED	
	AREAS CHECKED	

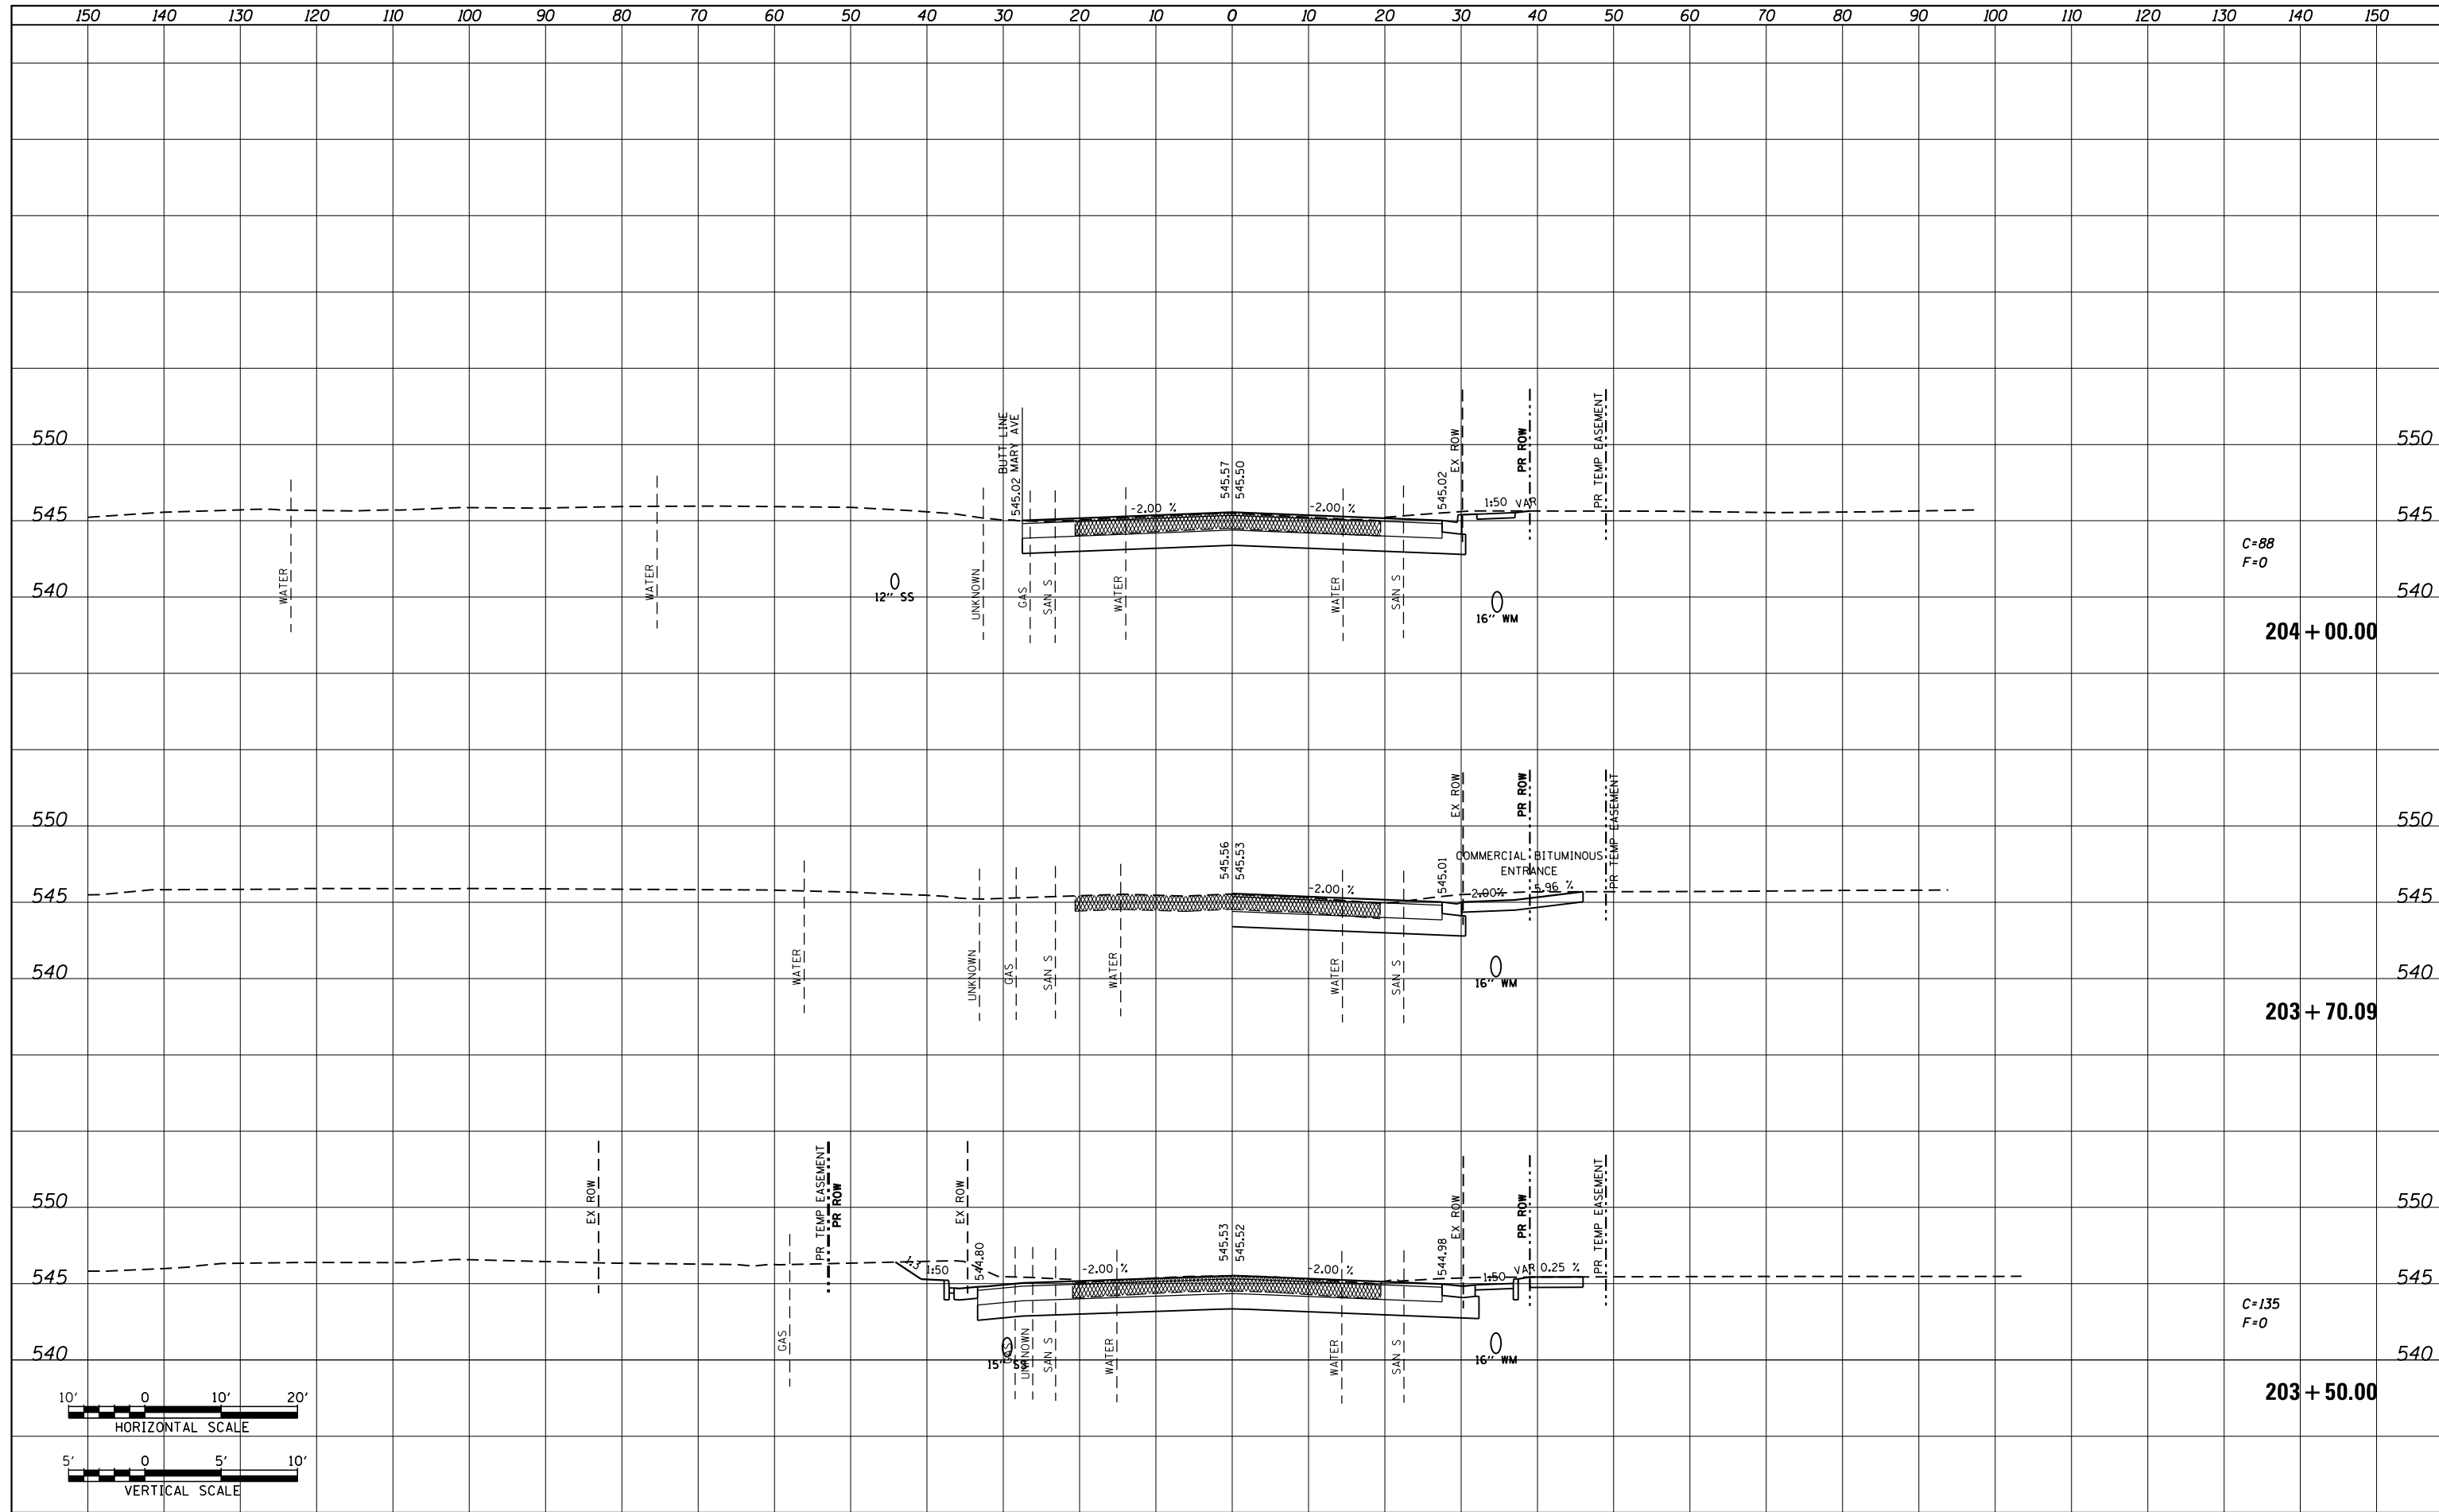

FILE NAME =	USER NAME = default	DESIGNED - AGF	REVISED -	<b>STATE OF ILLINOIS DEPARTMENT OF TRANSPORTATION</b>	<b>IL ROUTE 159 MAINLINE CROSS SECTIONS</b>			F.A.P. RTE.	SECTION	COUNTY	TOTAL SHEETS	SHEET NO.
P:\Projects\513501\CADD\DGN\0876885-sht-xsc-155.dgn		DRAWN - AGF	REVISED -		SCALE: H: 1"=10'	600	60-(30,31,128)-3	MADISON	529	405		
*MODELNAME*		CHECKED - CLS	REVISED -		V: 1"=5'	SHEET 36 OF 72 SHEETS			CONTRACT NO. 76885			
		DATE - 01/25/2013	REVISED -		STA. 203+50.00 TO STA. 204+00.00			ILLINOIS FED. AID PROJECT				