
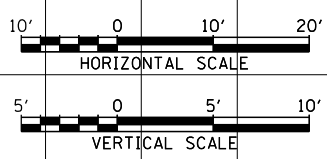


NO.	AREAS CHECKED
NOTE BOOK	AREAS CHECKED
PLOTTED TEMPLATE	AREAS CHECKED
SURVEYED	AREAS CHECKED
BY	
DATE	

NO.	AREAS CHECKED
NOTE BOOK	AREAS CHECKED
PLOTTED TEMPLATE	AREAS CHECKED
SURVEYED	AREAS CHECKED
BY	
DATE	

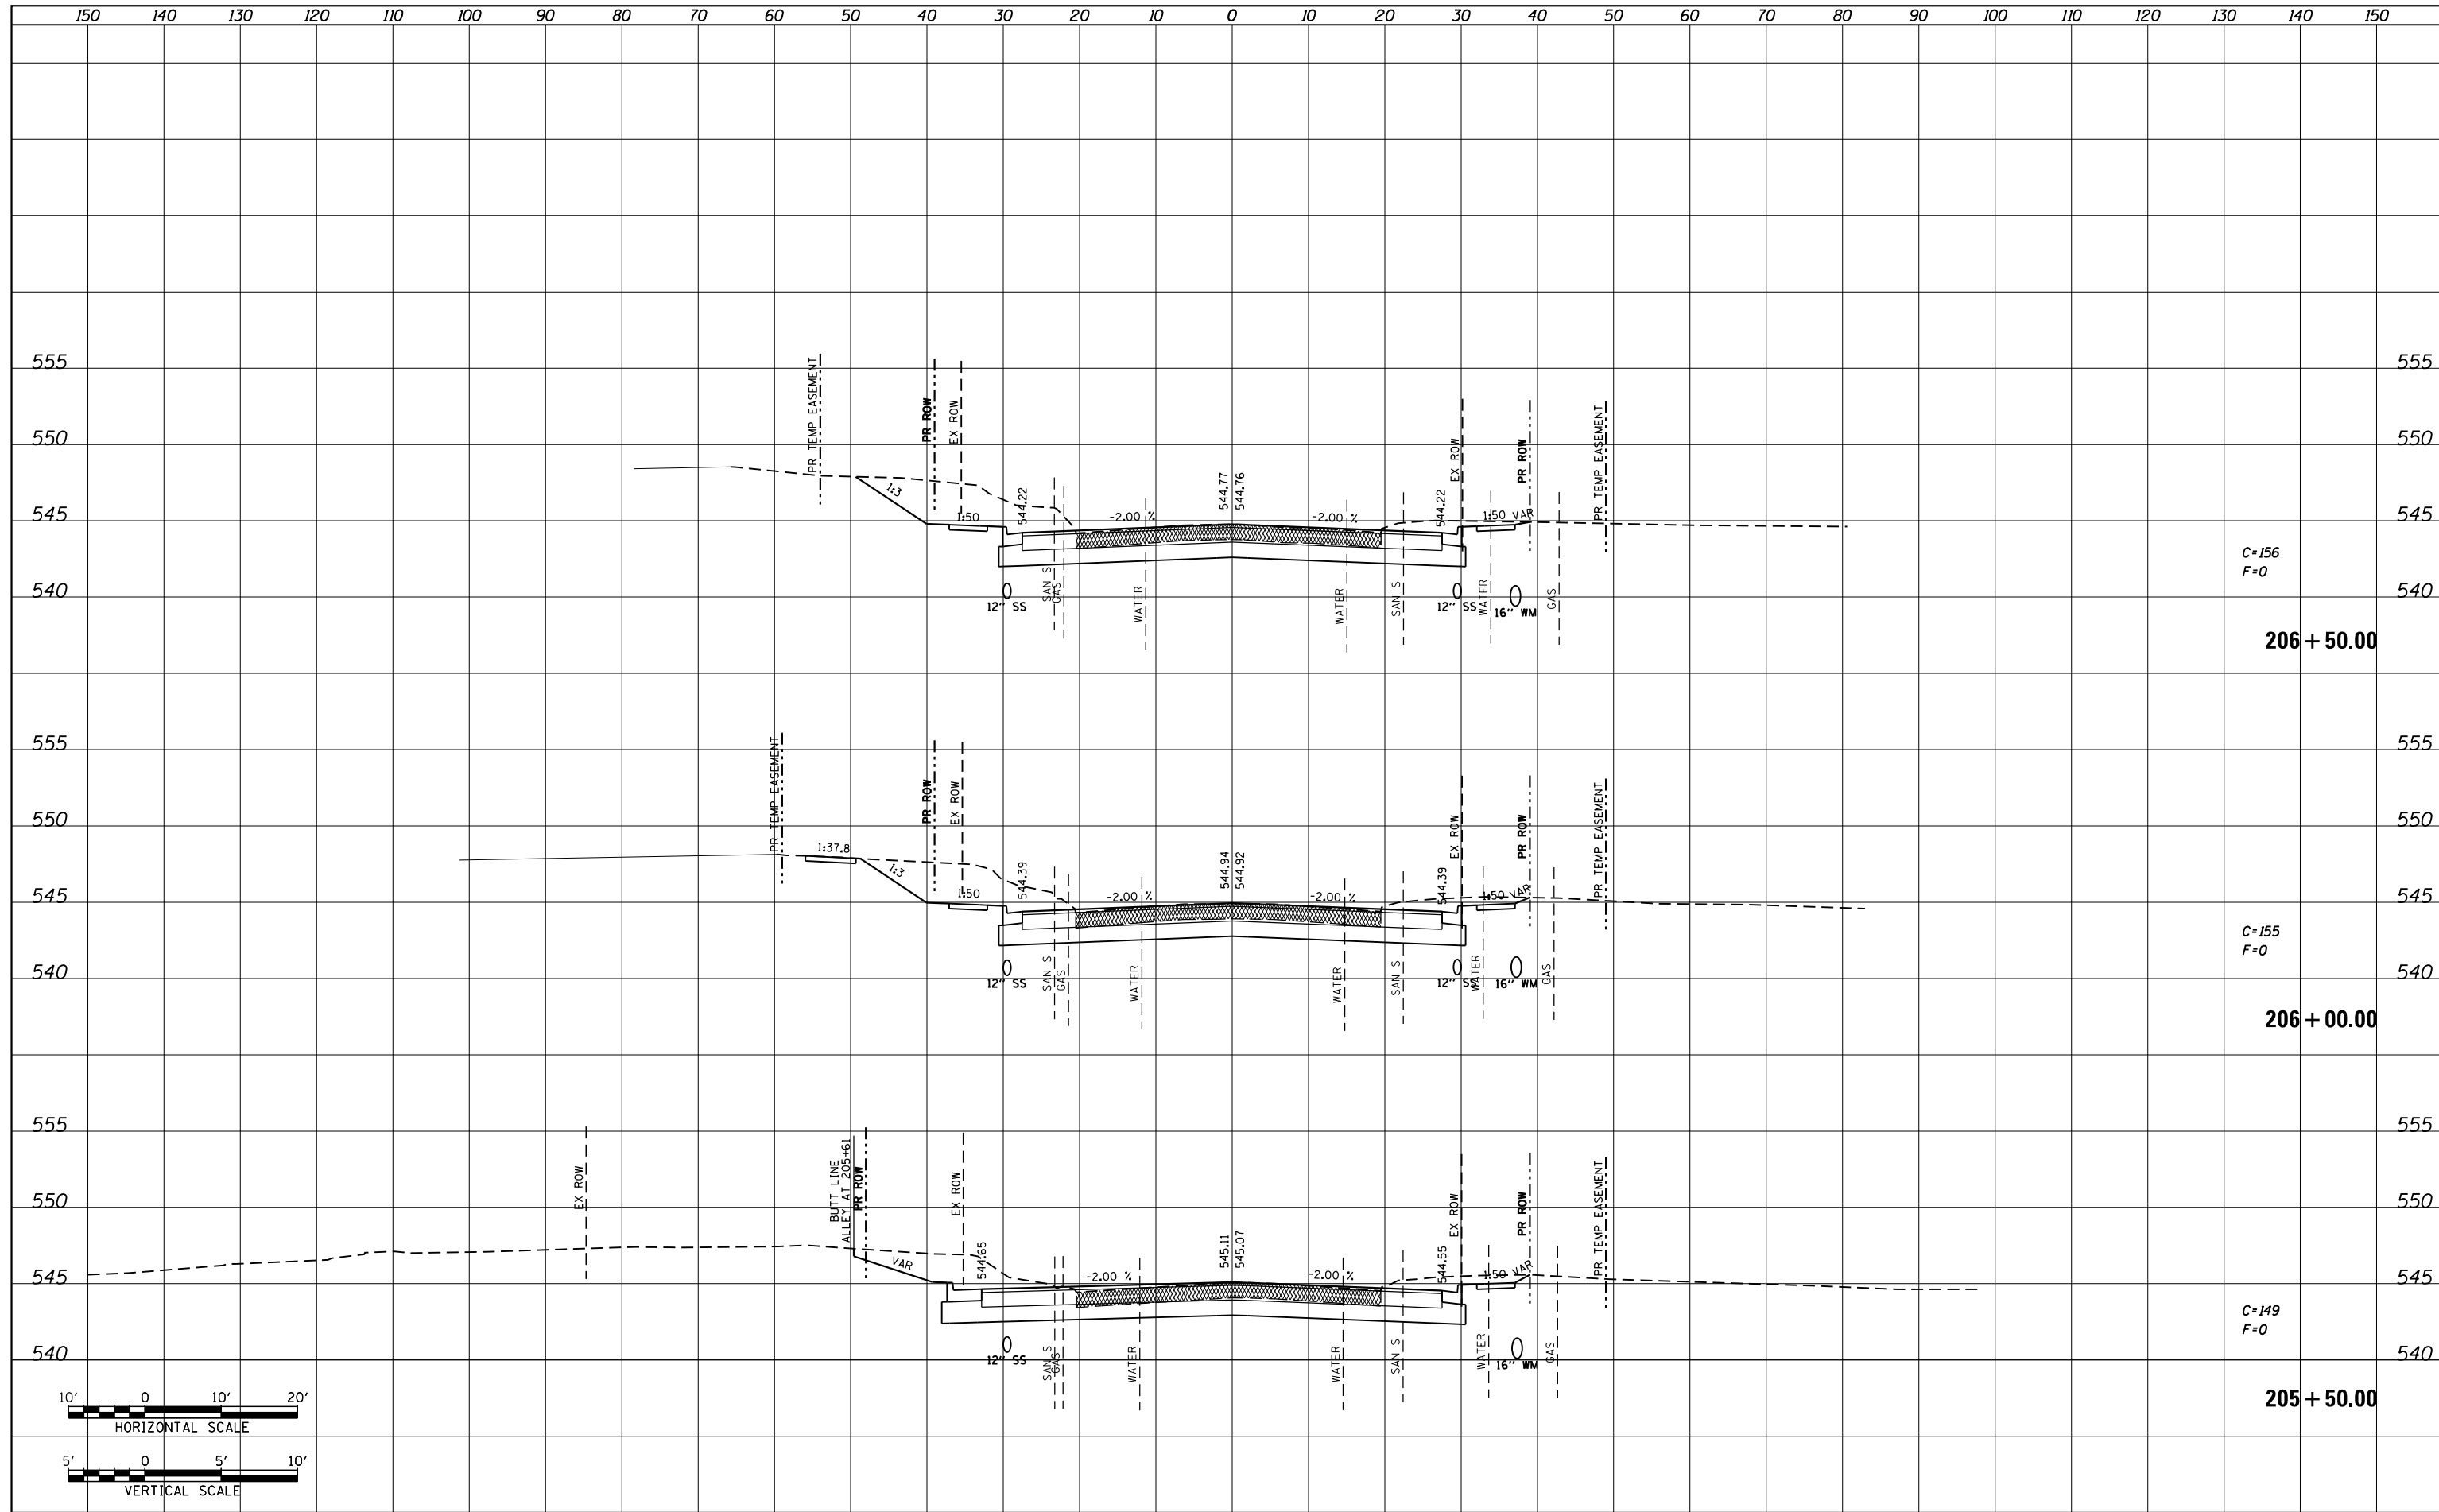

FILE NAME =	USER NAME = default	DESIGNED -	AGF	REVISED -
P:\Projects\513501\CADD\GN\0876885-sht-xsc-159.dgn		DRAWN -	AGF	REVISED -
MODELNAME		CHECKED -	CLS	REVISED -
		DATE -	01/25/2013	REVISED -

**STATE OF ILLINOIS
DEPARTMENT OF TRANSPORTATION**

**IL ROUTE 159
MAINLINE CROSS SECTIONS**

SCALE: $H_v: 1"=10'$
 $V_v: 1"=5'$

SHEET 38 OF 72 SHEETS STA. 205+50.00 TO STA. 206+50.00

F.A.P. RTE.	SECTION	COUNTY	TOTAL SHEETS	SHEET NO.
600	60-(30,31,128)-3	MADISON	529	407
CONTRACT NO. 76885			ILLINOIS FED. AID PROJECT	