
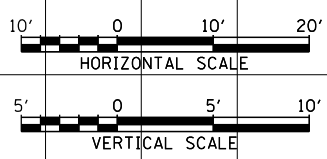


|          |      |
|----------|------|
| BY       | DATE |
| SURVEYED |      |
| PLOTTED  |      |
| TEMPLATE |      |
| AREAS    |      |
| CHECKED  |      |
| NO.      |      |

|          |      |
|----------|------|
| BY       | DATE |
| SURVEYED |      |
| PLOTTED  |      |
| TEMPLATE |      |
| AREAS    |      |
| CHECKED  |      |
| NO.      |      |

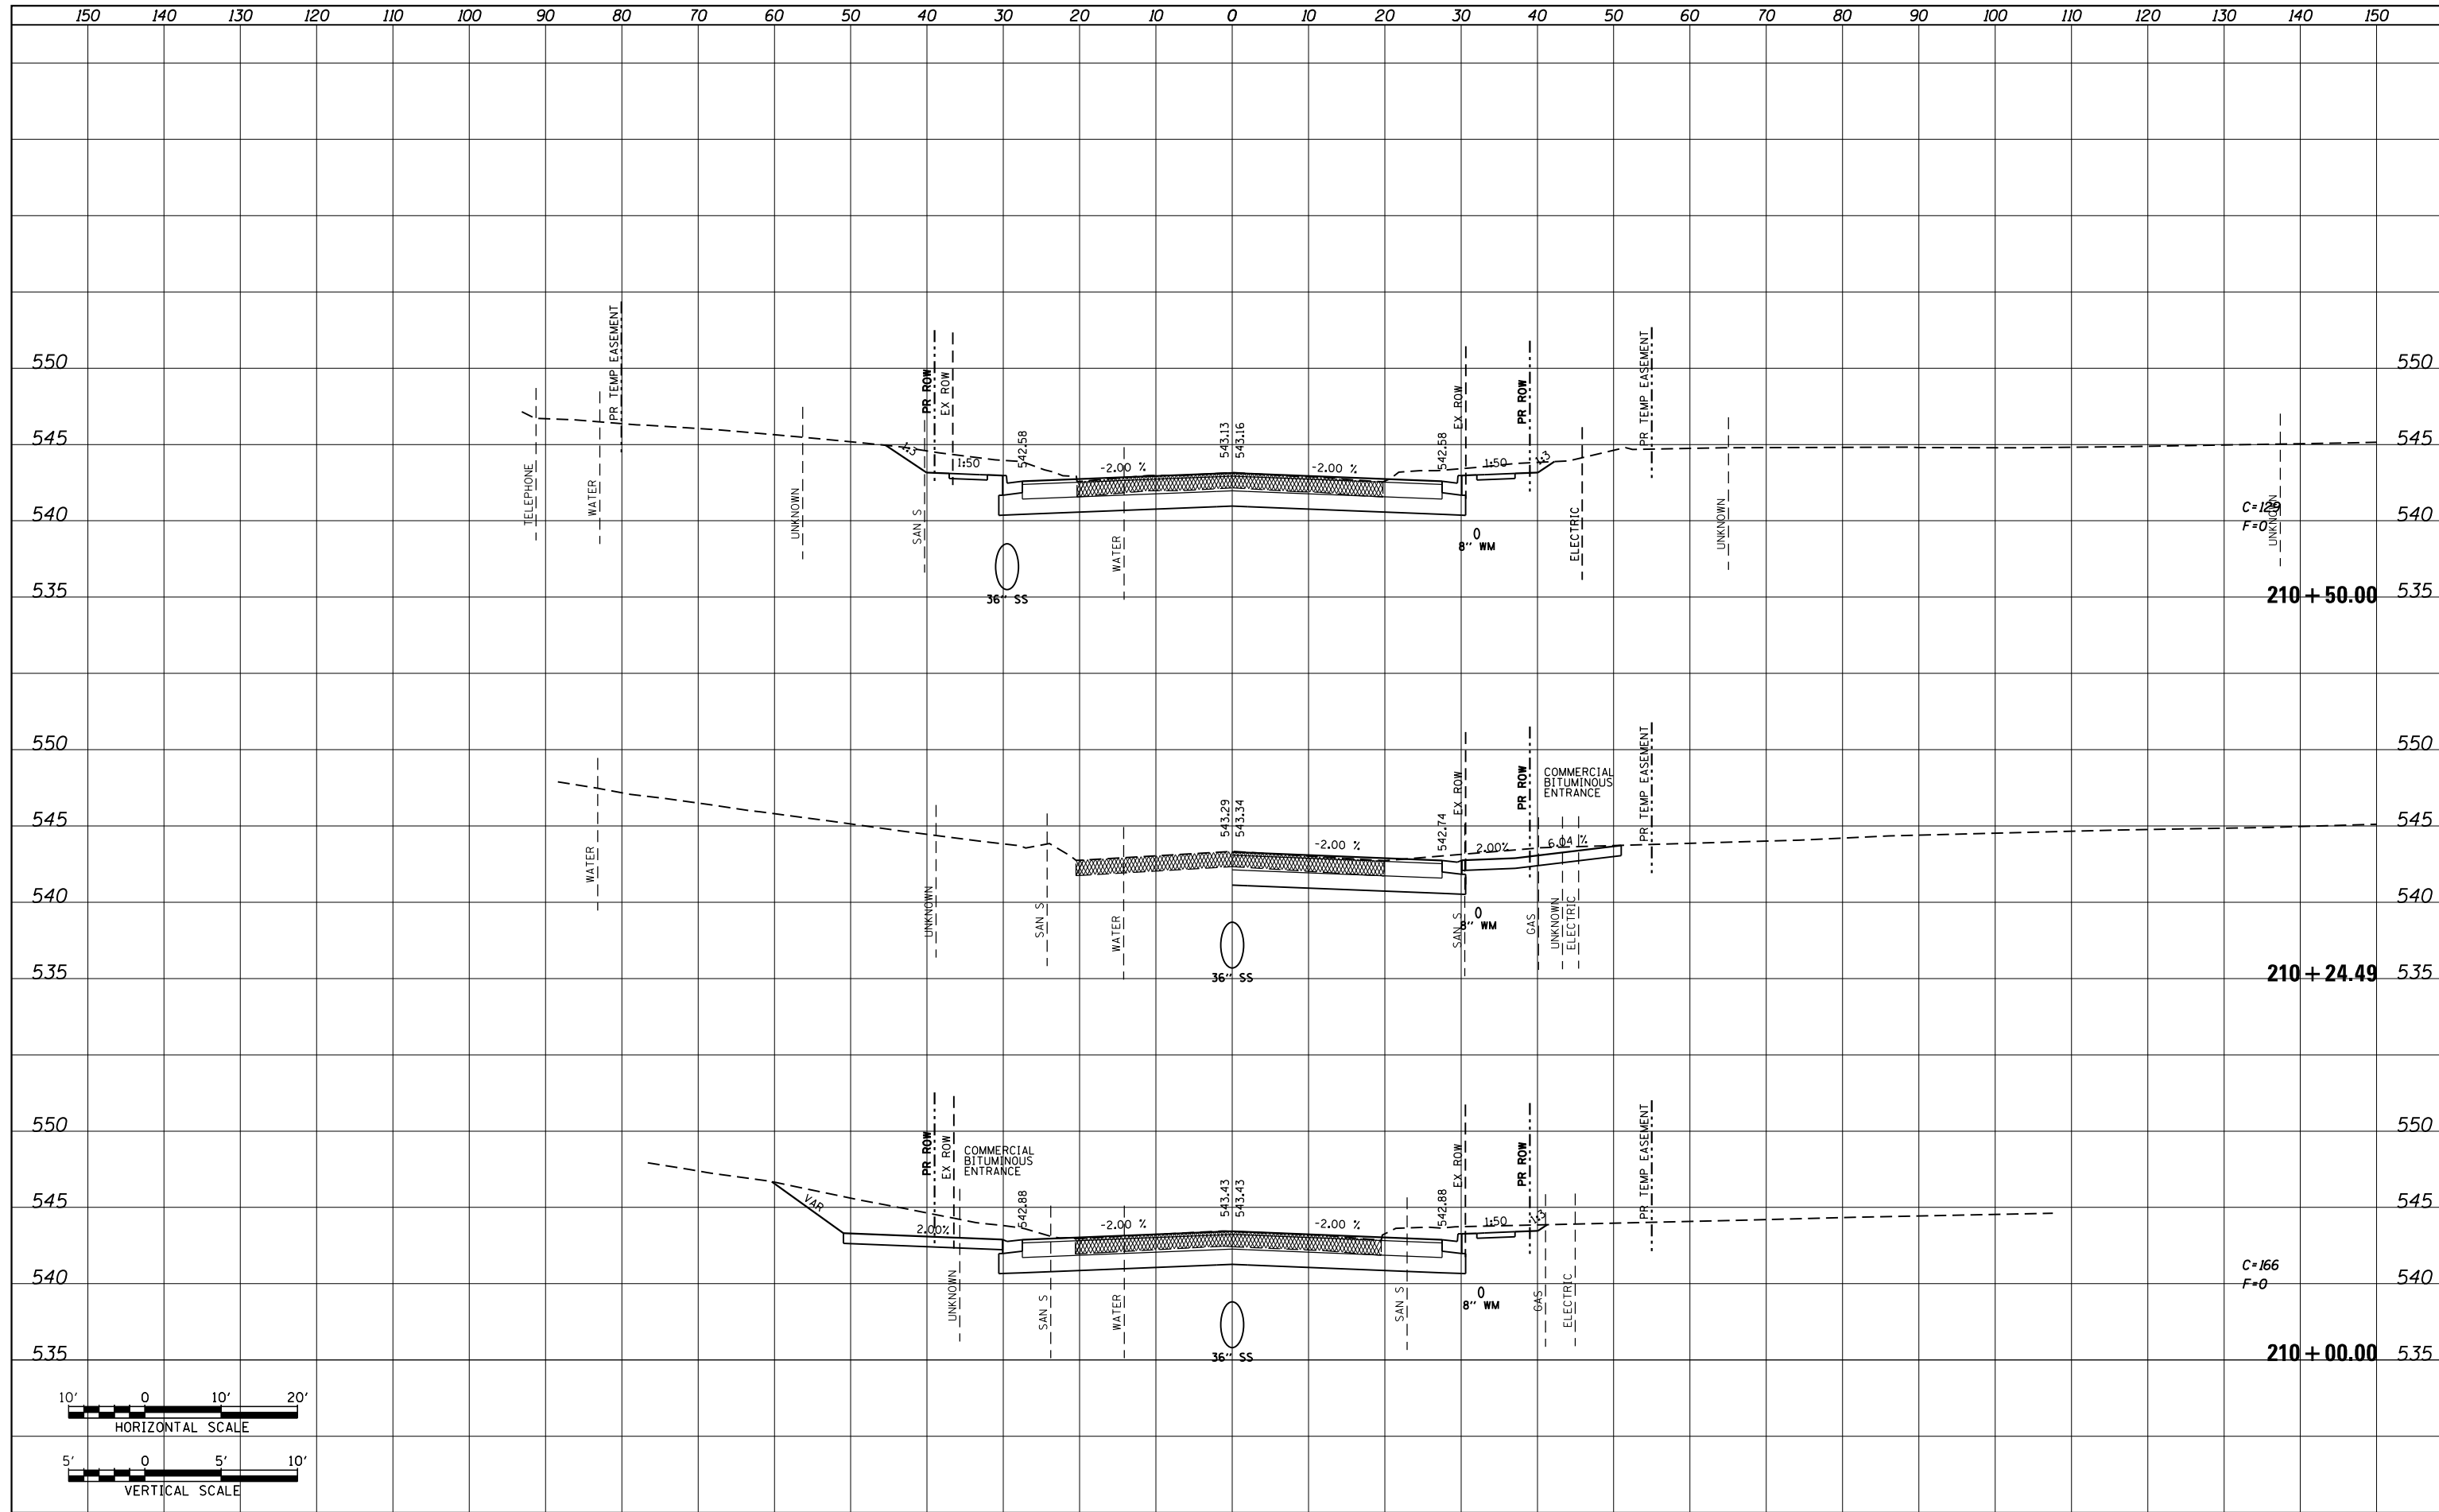

|                                                                |                             |                   |           |                                                                 |                                                       |                           |                          |                   |                   |                    |  |
|----------------------------------------------------------------|-----------------------------|-------------------|-----------|-----------------------------------------------------------------|-------------------------------------------------------|---------------------------|--------------------------|-------------------|-------------------|--------------------|--|
| FILE NAME = P:\Projects\513501\CADD\DGN\0876885-sht-xsc-15.dgn | USER NAME = default         | DESIGNED - AGF    | REVISED - | <b>STATE OF ILLINOIS</b><br><b>DEPARTMENT OF TRANSPORTATION</b> | <b>IL ROUTE 159</b><br><b>MAINLINE CROSS SECTIONS</b> | F.A.P. RTE. 600           | SECTION 60-(30,31,128)-3 | COUNTY MADISON    | TOTAL SHEETS 529  | SHEET NO. 410      |  |
| *MODELNAME*                                                    | PLOT SCALE = 20.0000' / in. | CHECKED - CLS     | REVISED - |                                                                 |                                                       | SCALE: H: 1"=10'          | SHEET 41 OF 72 SHEETS    | TO STA. 210+00.00 | TO STA. 210+50.00 | CONTRACT NO. 76885 |  |
|                                                                | PLOT DATE = 1/25/2013       | DATE - 01/25/2013 | REVISED - |                                                                 |                                                       | ILLINOIS FED. AID PROJECT |                          |                   |                   |                    |  |
|                                                                |                             |                   |           |                                                                 |                                                       |                           |                          |                   |                   |                    |  |