
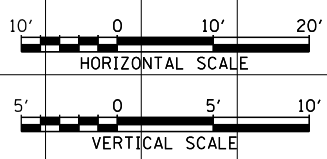


DATE	BY	SURVEYED
		PLOTTED
		TEMPLATE
		AREAS CHECKED
		AREAS CHECKED
NO.		

DATE	BY	SURVEYED
		PLOTTED
		TEMPLATE
		AREAS CHECKED
		AREAS CHECKED
NO.		

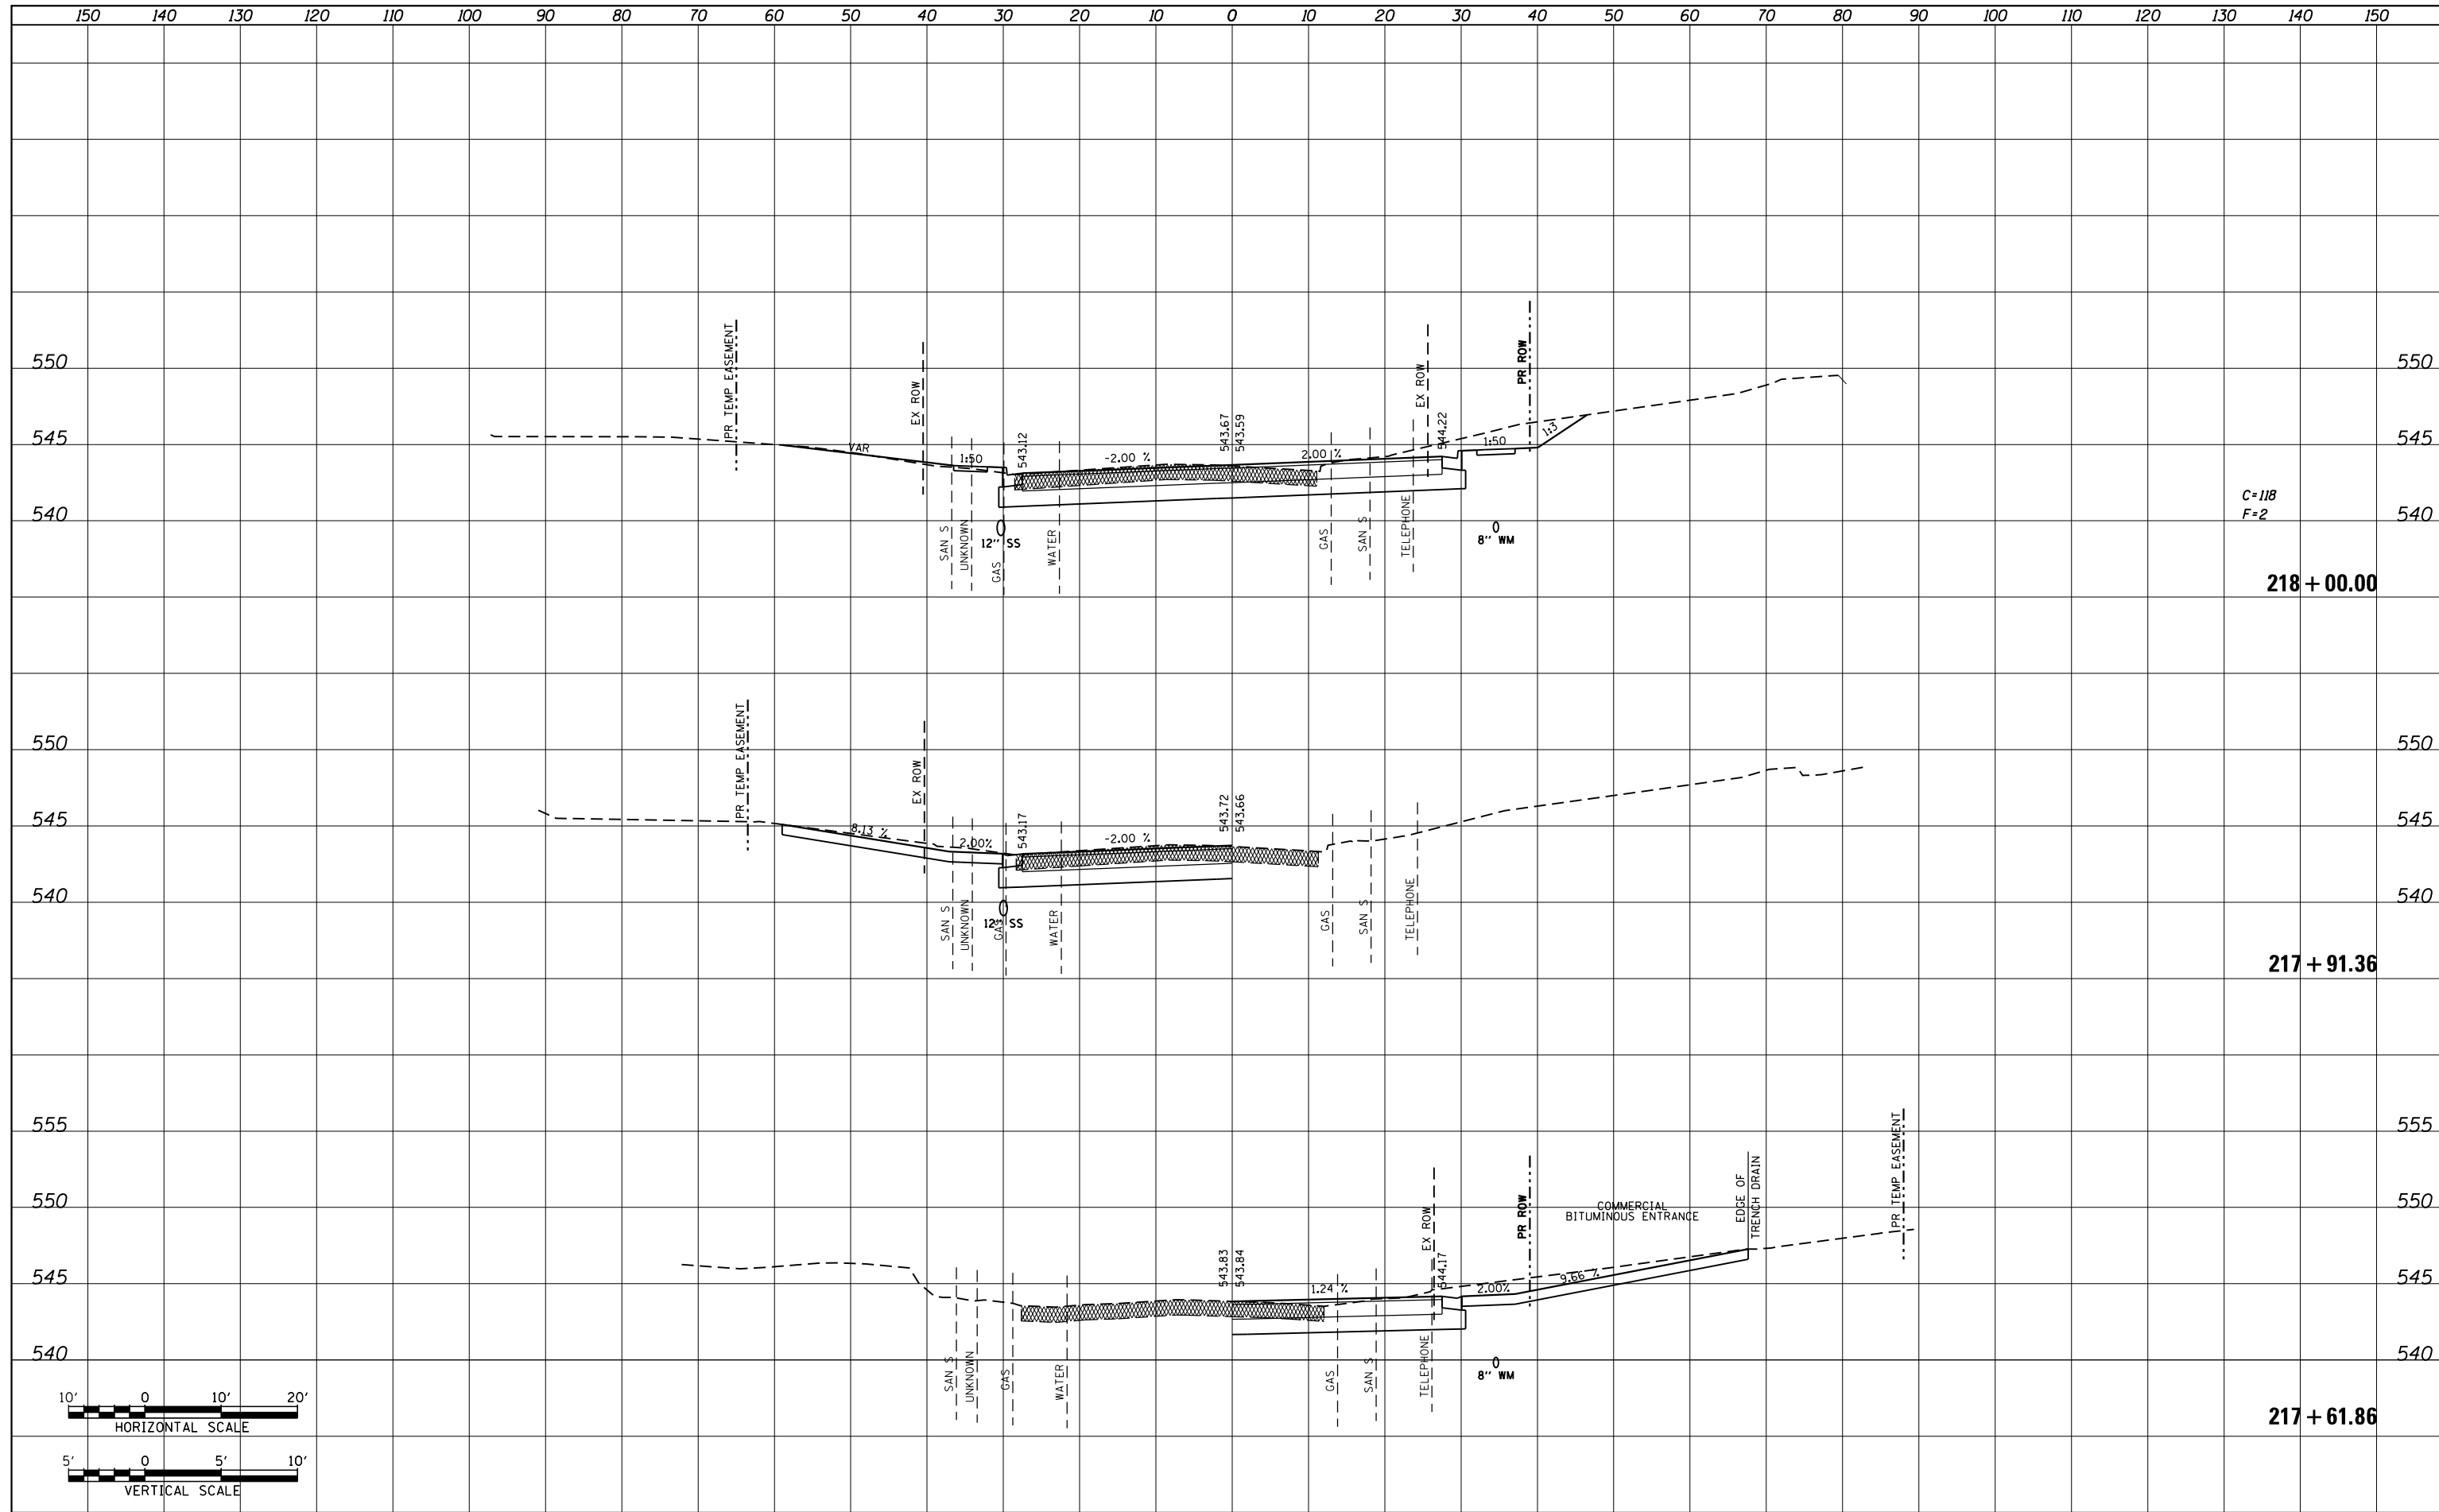

FILE NAME =	USER NAME = default	DESIGNED - AGF	REVISED -	STATE OF ILLINOIS DEPARTMENT OF TRANSPORTATION	IL ROUTE 159 MAINLINE CROSS SECTIONS			F.A.P. RTE. SECTION COUNTY TOTAL SHEETS SHEET NO.
P:\Projects\513501\CADD\GN\D876B85-sht-xsc-15.dgn		DRAWN - AGF	REVISED -		600 60-(30,31,128)-3 MADISON 529 418			
MODEL NAME	PLOT SCALE = 20.0000' / in.	CHECKED - CLS	REVISED -		CONTRACT NO. 76885			
	PLOT DATE = 1/25/2013	DATE - 01/25/2013	REVISED -	SCALE: H _v 1"=10' V _v 1"=5'	SHEET 49 OF 72 SHEETS	STA. 217+61.86 TO STA. 218+00.00	ILLINOIS FED. AID PROJECT	