
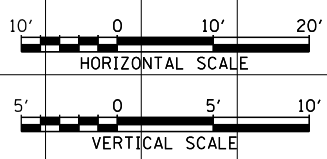


DATE	
BY	
SURVEYED	
PLOTTED	
TEMPLATE	
AREAS	
CHECKED	
NO.	

DATE	
BY	
ORIGINAL SURVEY	
PLOTTED	
TEMPLATE	
AREAS	
CHECKED	
NO.	

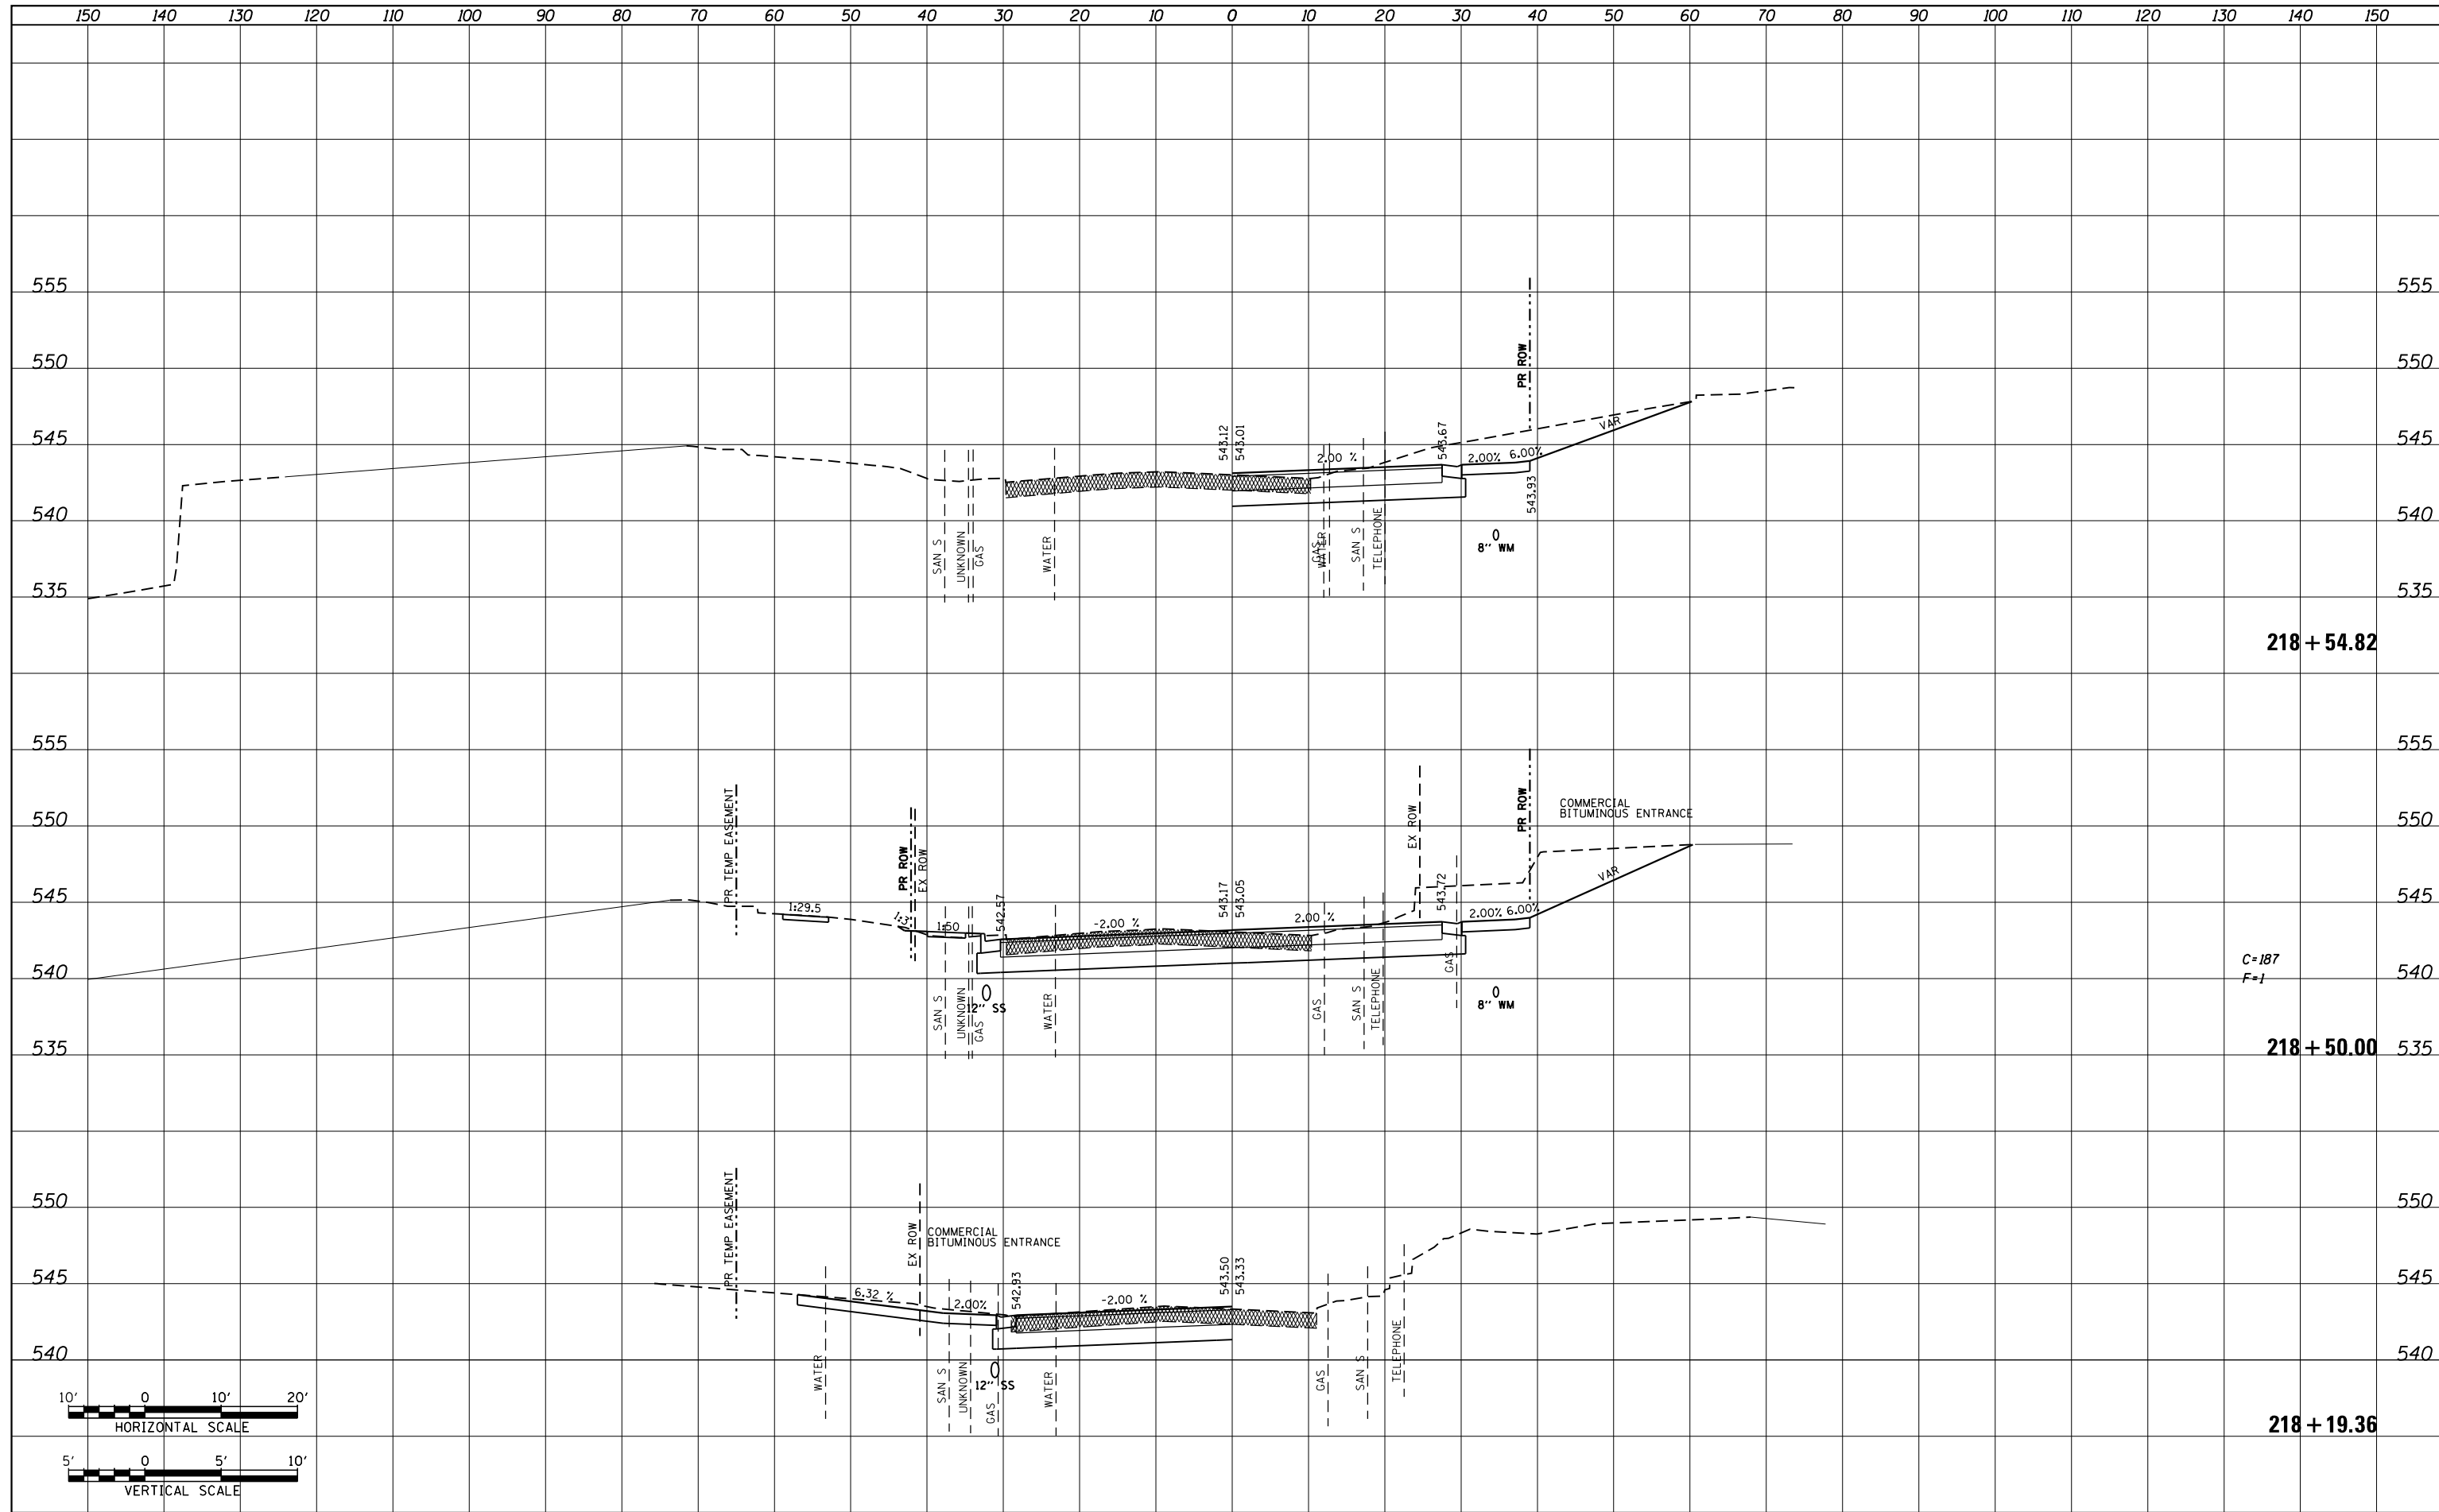

FILE NAME =	USER NAME = default	DESIGNED - AGF	REVISED -	<b>STATE OF ILLINOIS DEPARTMENT OF TRANSPORTATION</b>	<b>IL ROUTE 159 MAINLINE CROSS SECTIONS</b>			F.A.P. RTE.	SECTION	COUNTY	TOTAL SHEETS	SHEET NO.
P:\Projects\513501\CADD\GN\0876885-sht-xsc-15.dgn		DRAWN - AGF	REVISED -		600	60-(30,31,128)-3	MADISON	529	419			
*MODELNAME*	PLOT SCALE = 20.0000' / in.	CHECKED - CLS	REVISED -		SCALE: H <sub>1</sub> 1"=10' V <sub>1</sub> 1"=5'			SHEET 50 OF 72 SHEETS		CONTRACT NO. 76885		
	PLOT DATE = 1/25/2013	DATE - 01/25/2013	REVISED -		STA. 218+19.36 TO STA. 218+54.82			ILLINOIS FED. AID PROJECT				