
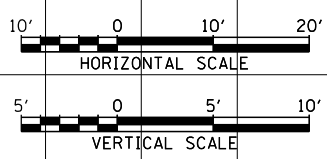


DATE	
BY	
SURVEYED	
PLOTTED	
TEMPLATE	
AREAS	
CHECKED	
NO.	

DATE	
BY	
SURVEYED	
PLOTTED	
TEMPLATE	
AREAS	
CHECKED	
NO.	

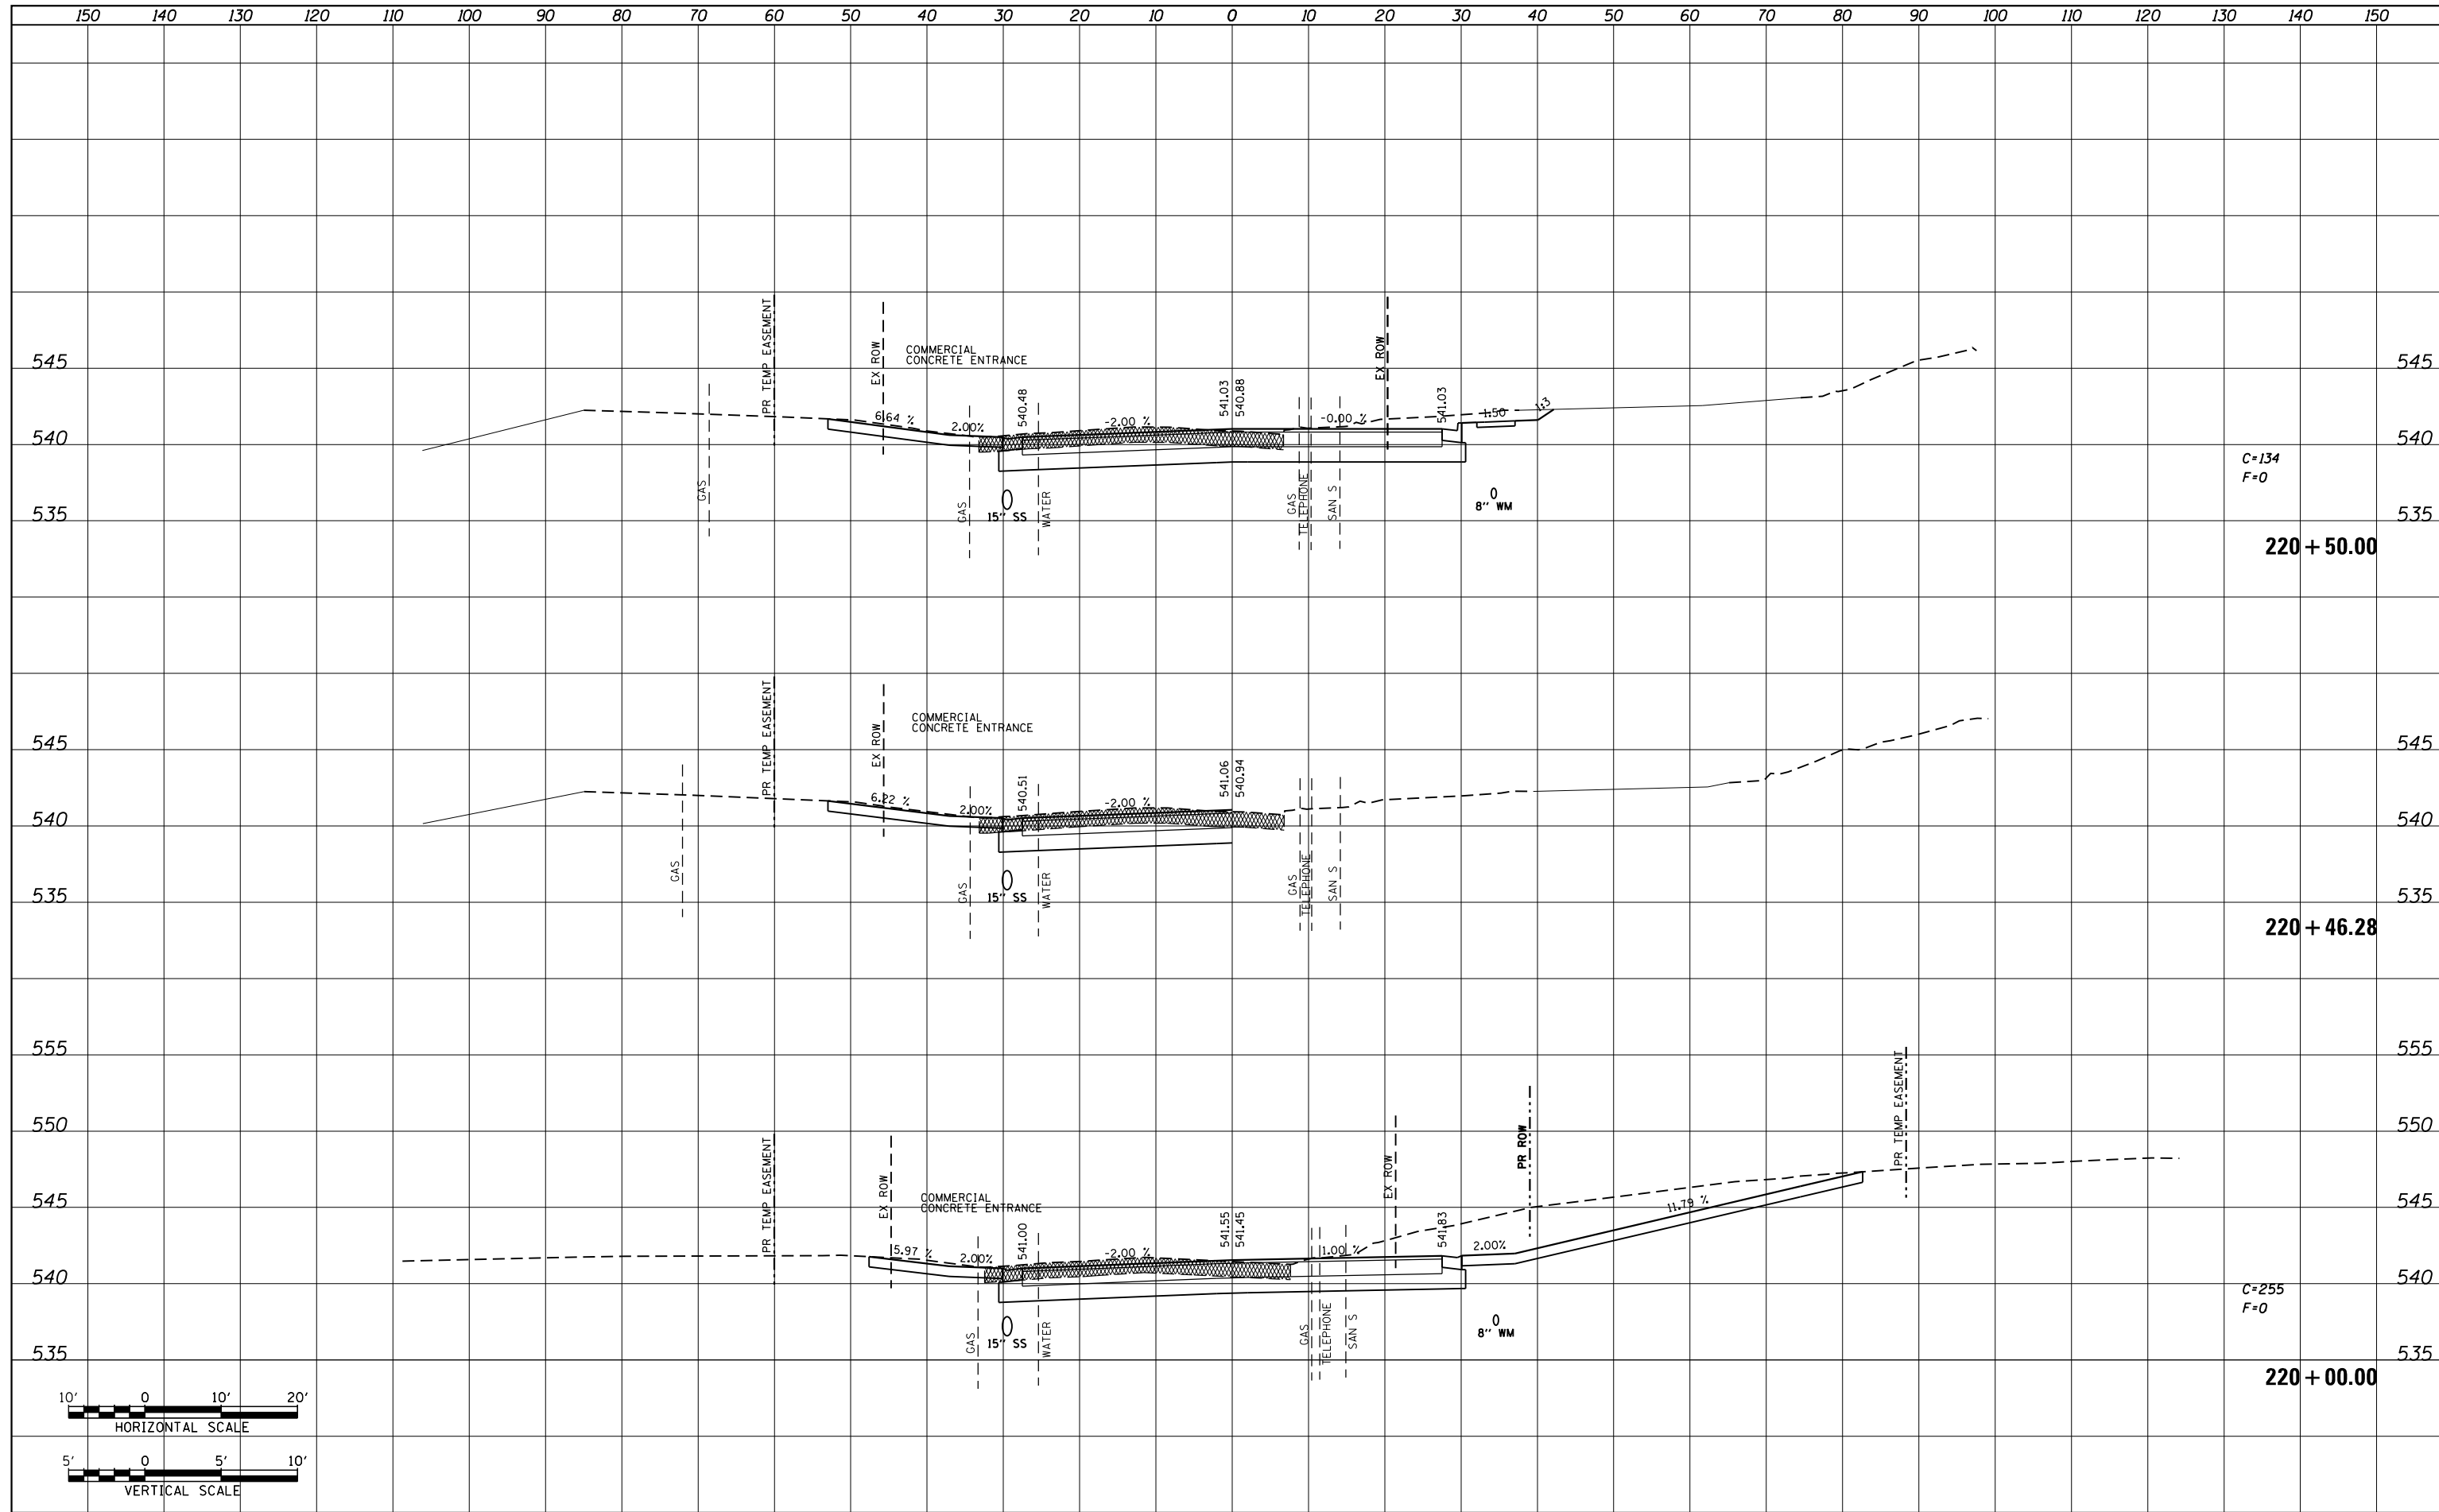

FILE NAME =	USER NAME = default	DESIGNED - AGF	REVISED -	STATE OF ILLINOIS DEPARTMENT OF TRANSPORTATION	IL ROUTE 159 MAINLINE CROSS SECTIONS			F.A.P. RTE.	SECTION	COUNTY	TOTAL SHEETS	SHEET NO.
P:\Projects\513501\CADD\GN\0876885-sht-xsc-155.dgn		DRAWN - AGF	REVISED -		600	60-(30,31,128)-3	MADISON	529	422			
MODELNAME	PLOT SCALE = 20.0000' / in.	CHECKED - CLS	REVISED -		CONTRACT NO. 76885							
	PLOT DATE = 1/25/2013	DATE - 01/25/2013	REVISED -		SCALE: H ₁ 1"=10' V ₁ 1"=5' SHEET 53 OF 72 SHEETS STA. 220+00.00 TO STA. 220+50.00 ILLINOIS FED. AID PROJECT							