
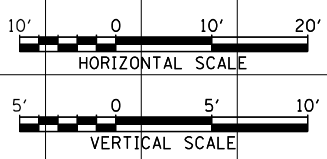


DATE	
BY	
SURVEYED	
PLOTTED	
TEMPLATE	
NOTE BOOK	
AREAS CHECKED	
NO.	

DATE	
BY	
SURVEYED	
PLOTTED	
TEMPLATE	
NOTE BOOK	
AREAS CHECKED	
NO.	

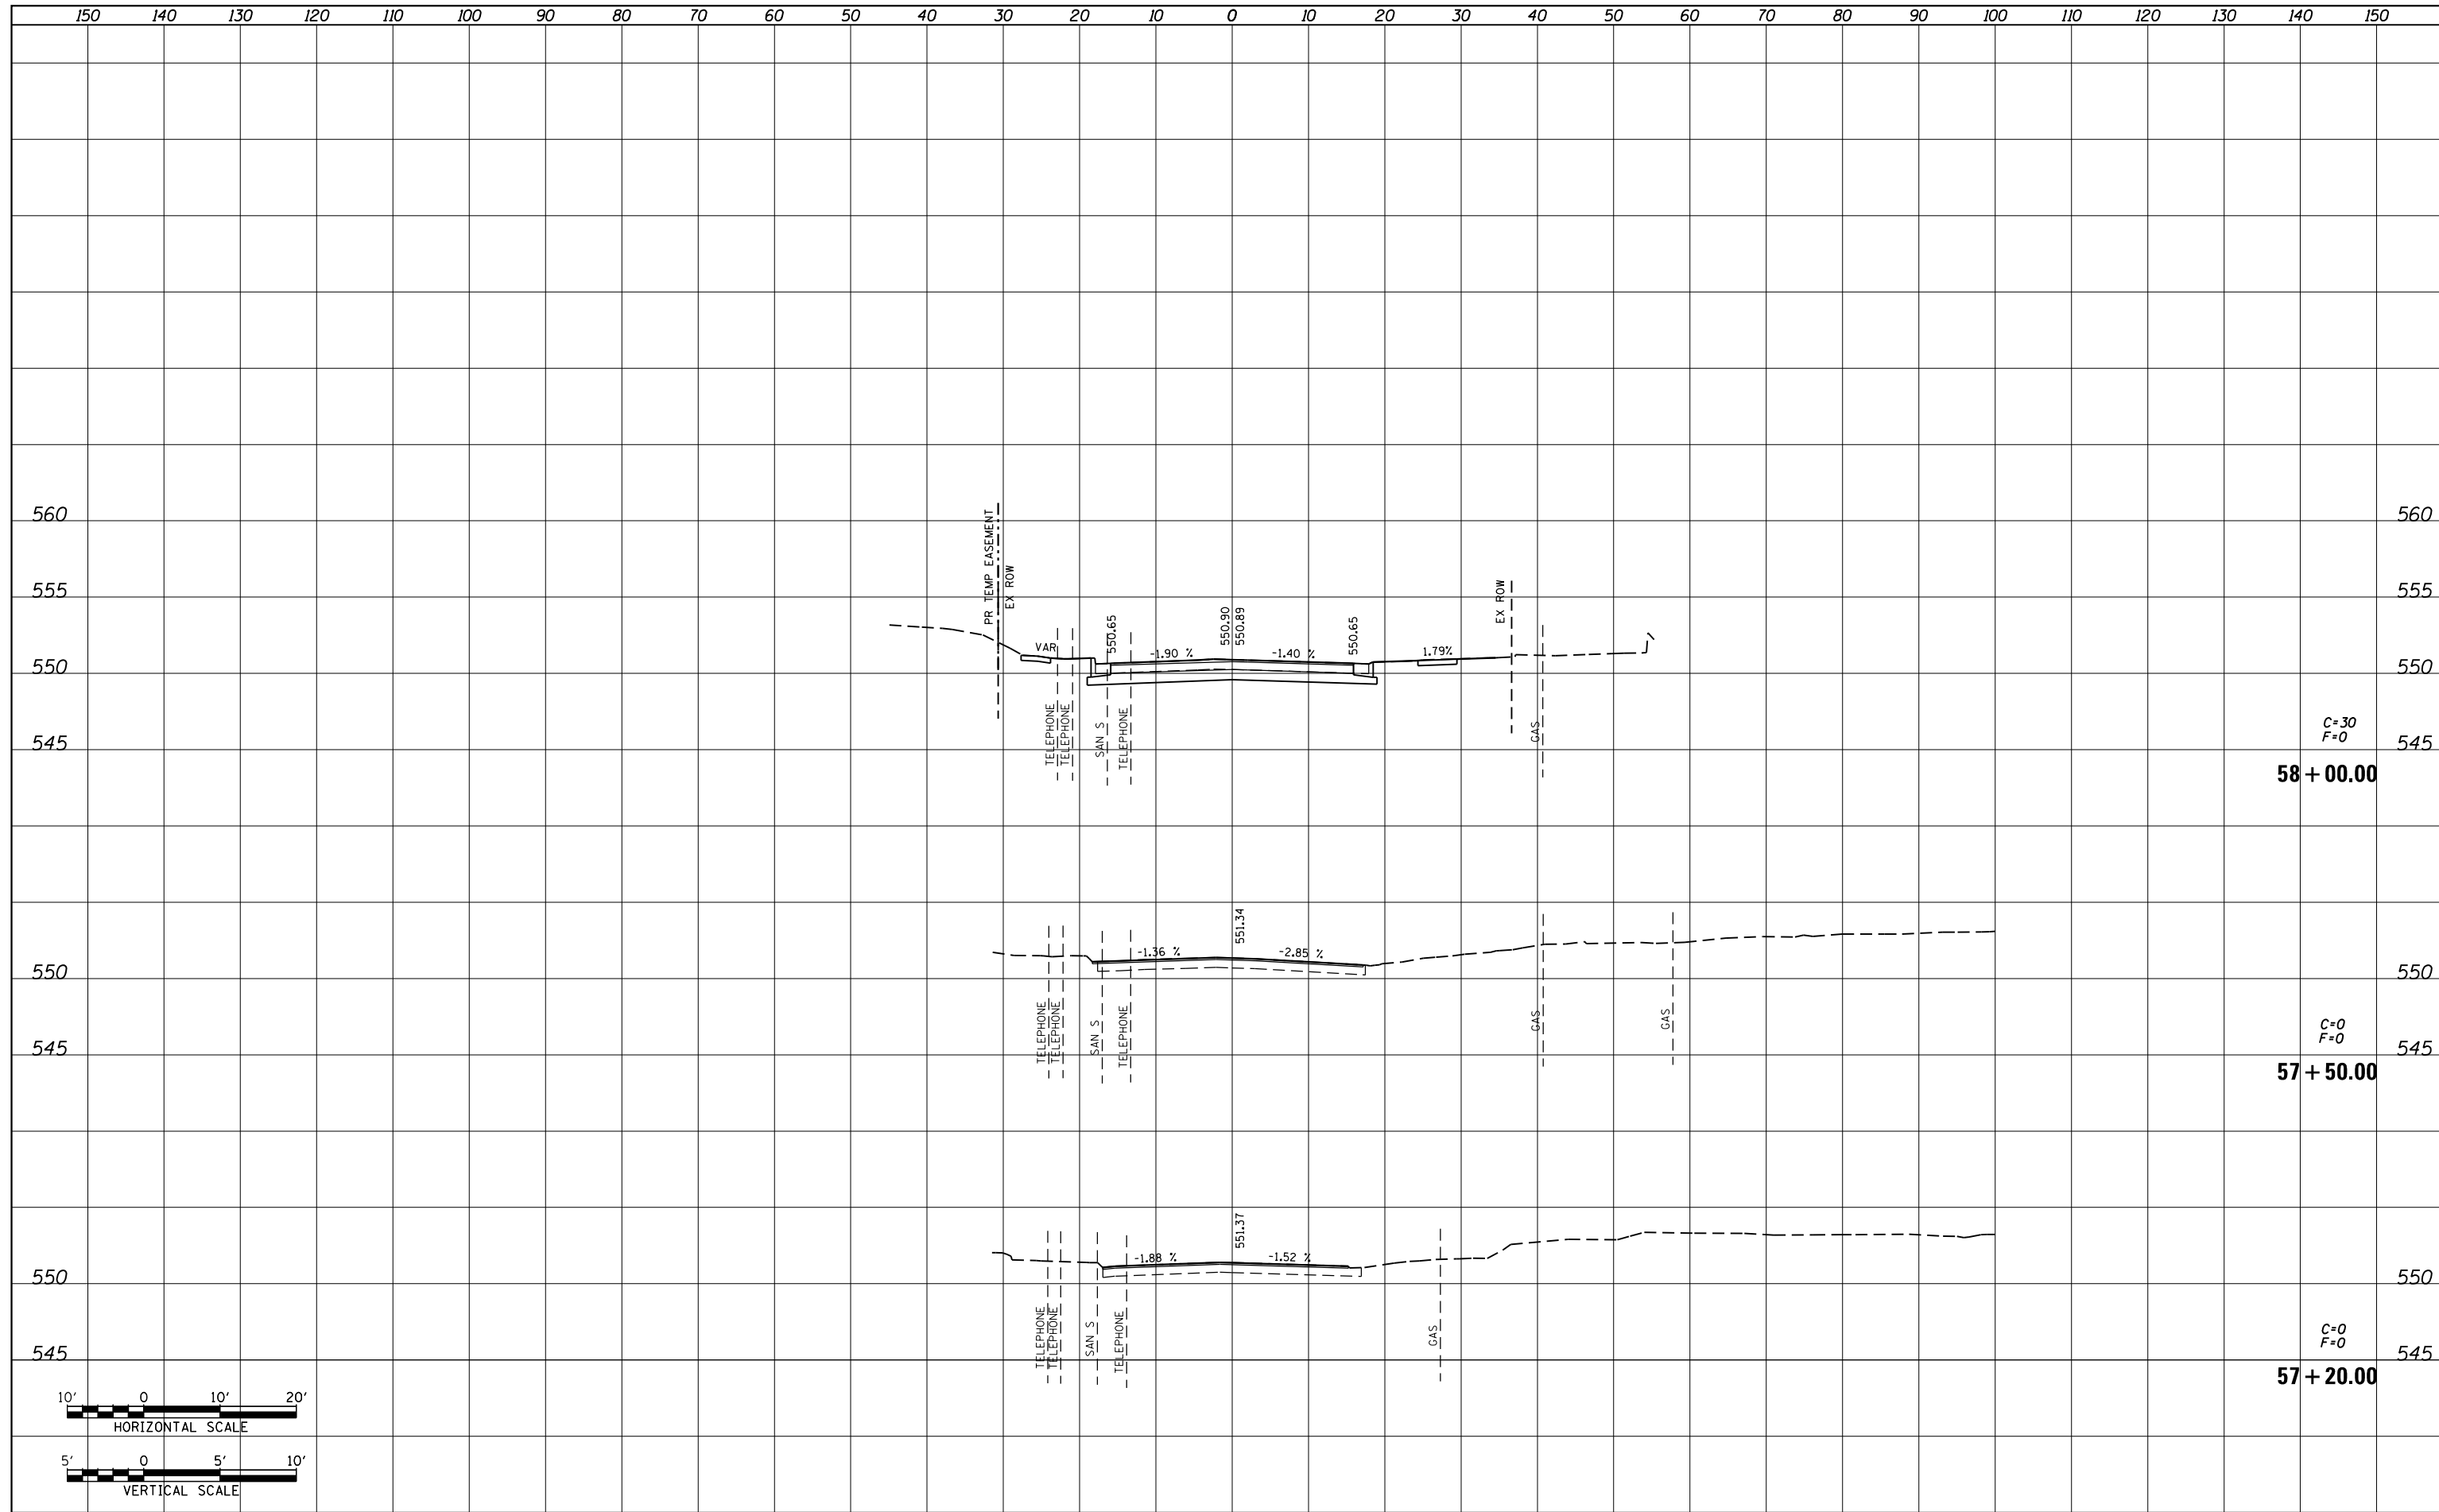

FILE NAME = P:\Projects\513501\CADD\GN\0876885-shr-xsc-wickliffe.dgn	USER NAME = default	DESIGNED - AGF	REVISIED -	STATE OF ILLINOIS DEPARTMENT OF TRANSPORTATION	WICKLIFFE AVE SIDE ROAD CROSS SECTIONS			F.A.P. RTE. 600	SECTION 60-(30,31,128)-3	COUNTY MADISON	TOTAL SHEETS 529	SHEET NO. 447	
	PLOT SCALE = 20.0000' / in.	CHECKED - CLS	REVISIED -		SCALE: H _v 1"=10' V _v 1"=5'	SHEET NO. 1 OF 5 SHEETS	STA. 57+20.00 TO STA. 58+00.00	CONTRACT NO. 76885		ILLINOIS FED. AID PROJECT			
	PLOT DATE = 1/25/2013	DATE - 01/25/2013	REVISIED -										