
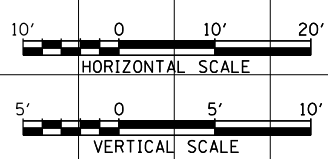


|              |  |
|--------------|--|
| DATE         |  |
| BY           |  |
| SURVEYED     |  |
| PLOTTED      |  |
| TEMPLATE     |  |
| AREAS        |  |
| CHECKED      |  |
| FINAL SURVEY |  |
| NOTE BOOK    |  |
| NO.          |  |

|                 |  |
|-----------------|--|
| DATE            |  |
| BY              |  |
| SURVEYED        |  |
| PLOTTED         |  |
| TEMPLATE        |  |
| AREAS           |  |
| CHECKED         |  |
| ORIGINAL SURVEY |  |
| NOTE BOOK       |  |
| NO.             |  |

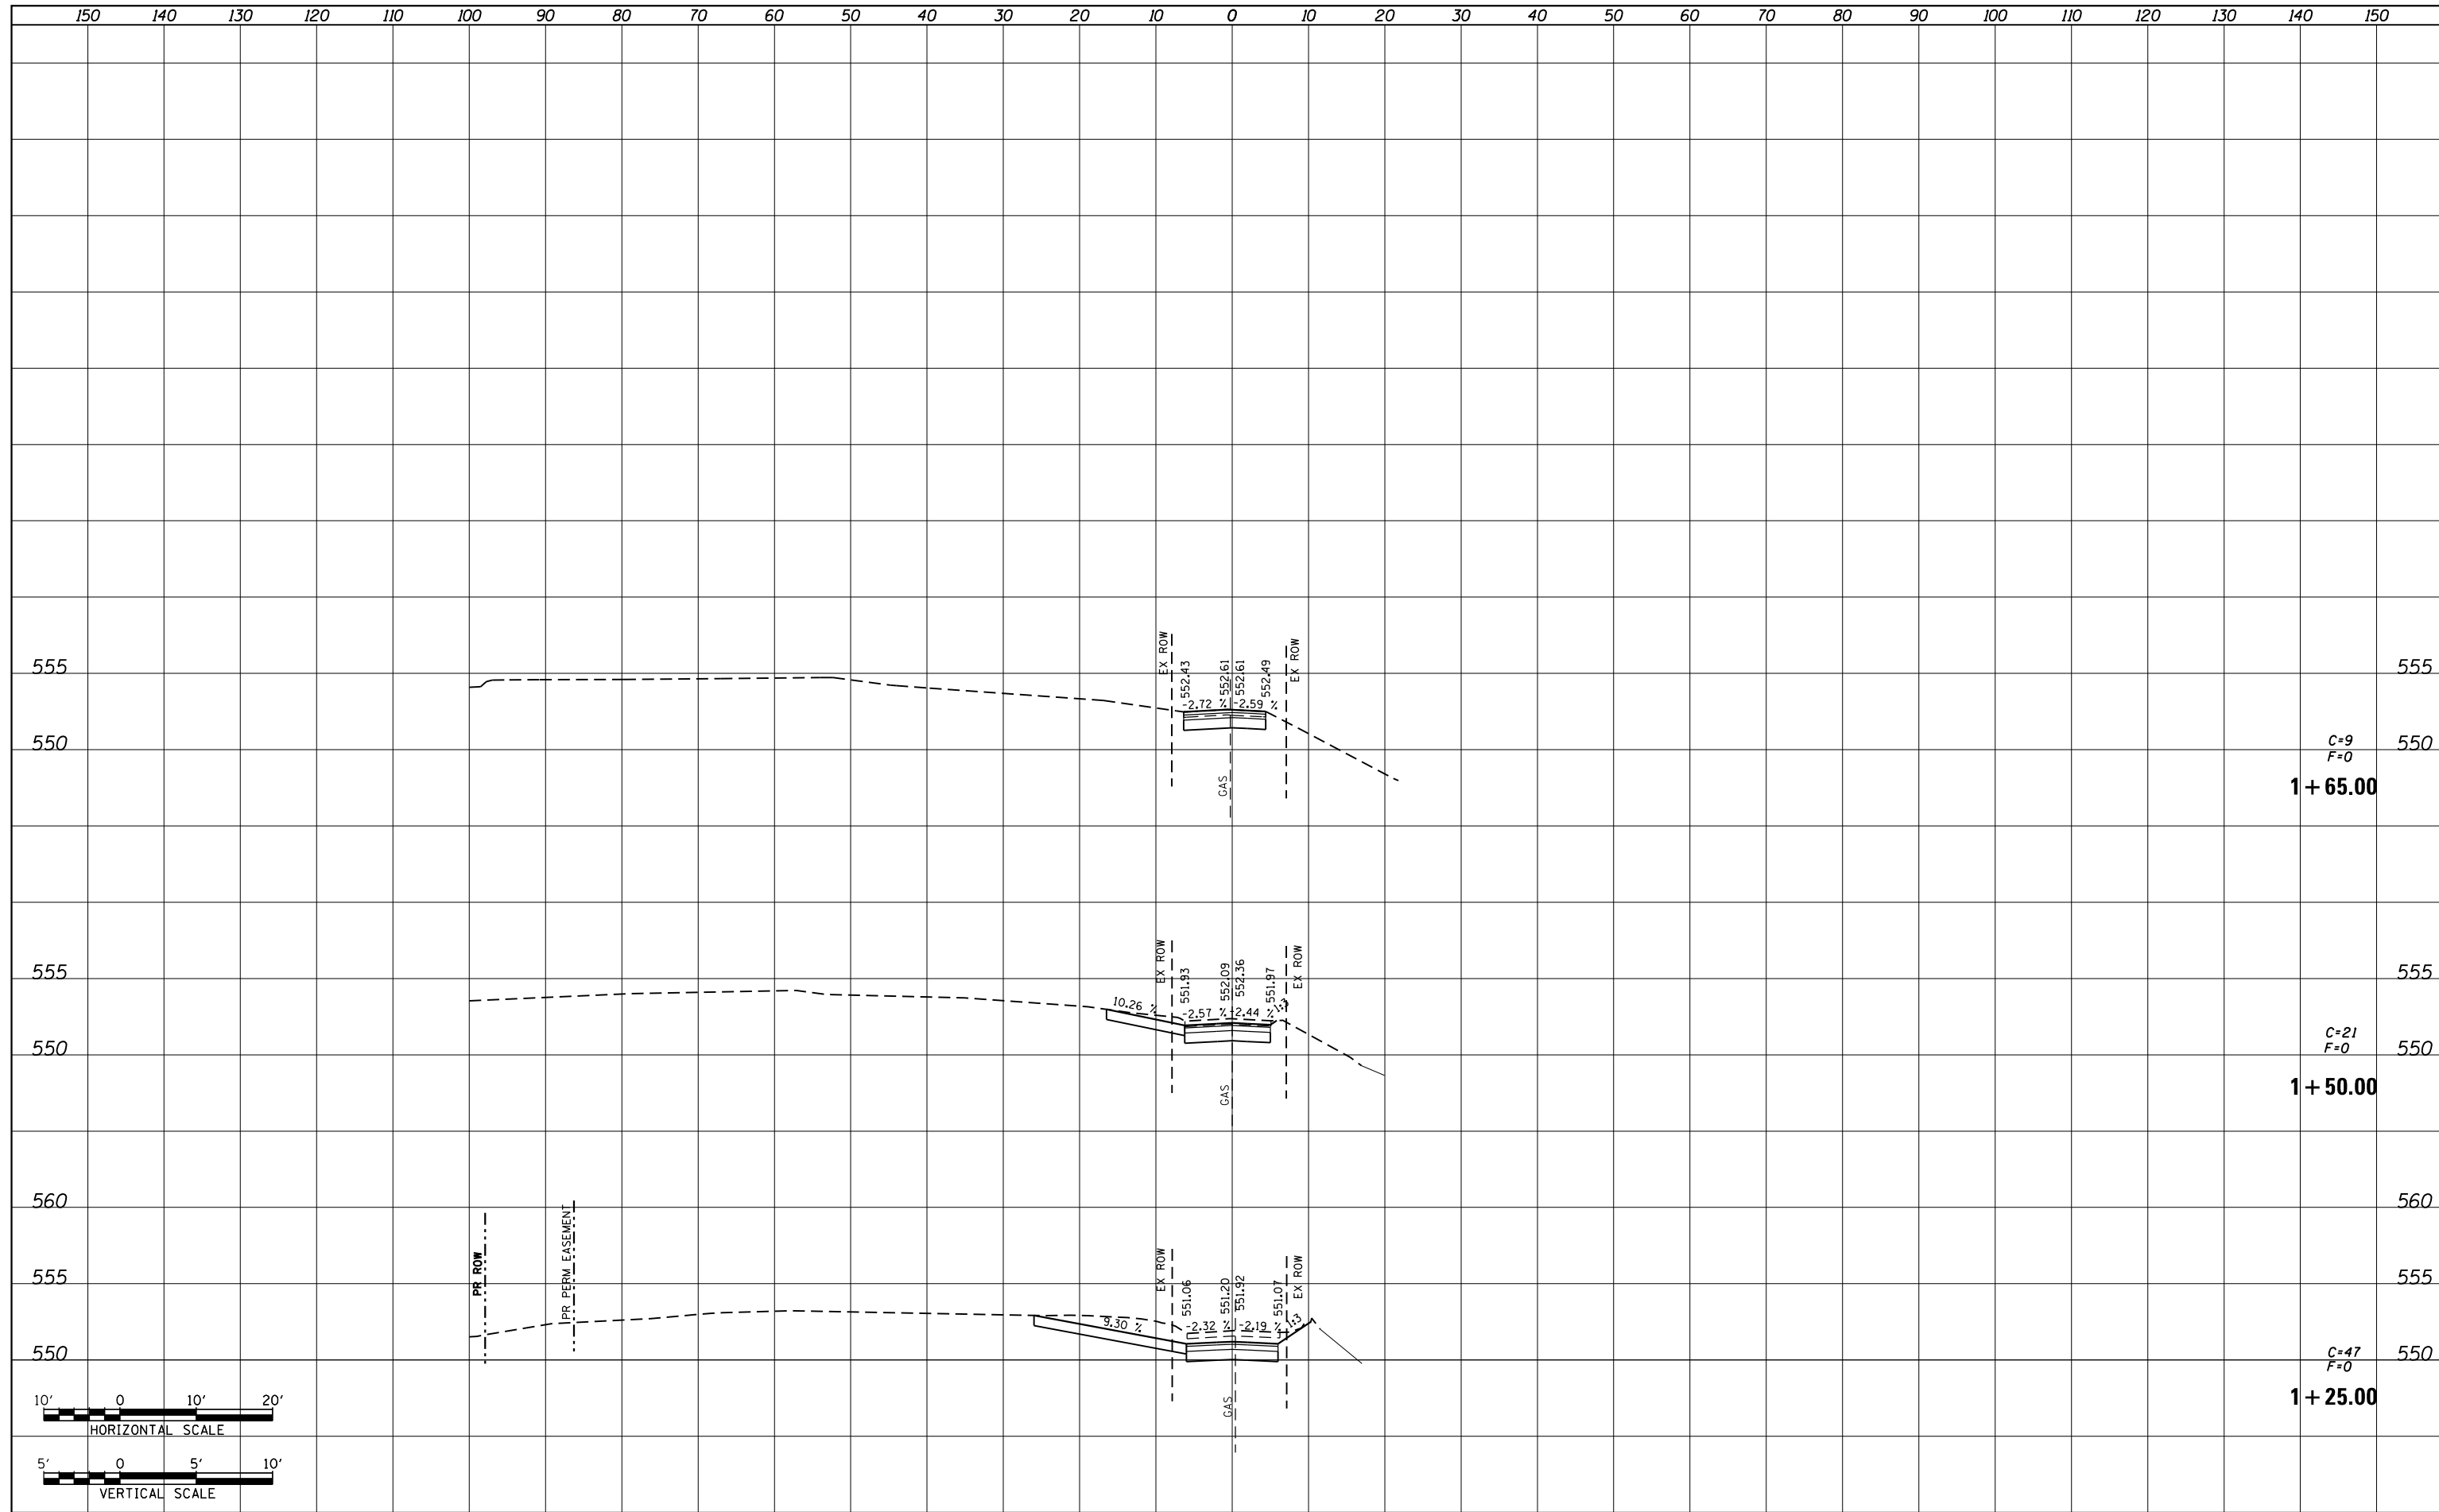

|   |                     |                |            |   |                                 |                         |              |                    |                          |                           |                  |               |  |
|---|---------------------|----------------|------------|---|---------------------------------|-------------------------|--------------|--------------------|--------------------------|---------------------------|------------------|---------------|--|
| FILE NAME = P:\Projects\513501\CADD\GN\0876885-sht-xsc-valleyLn.dgn | USER NAME = default | DESIGNED - AGF | REVISIED - | <b>STATE OF ILLINOIS</b><br><b>DEPARTMENT OF TRANSPORTATION</b> | <b>VALLEY LN</b>                |                         |              | F.A.P. RTE. 600    | SECTION 60-(30,31,128)-3 | COUNTY MADISON            | TOTAL SHEETS 529 | SHEET NO. 455 |  |
| PLOT SCALE = 20.0000' / in.   | CHECKED - CLS       | REVISIED -     |            |   | <b>SIDE ROAD CROSS SECTIONS</b> |                         |              | CONTRACT NO. 76B85 |                          | ILLINOIS FED. AID PROJECT |                  |               |  |
| PLOT DATE = 1/25/2013   | DATE - 01/25/2013   | REVISIED -     |            |   | SCALE: H: 1"=10'                | SHEET NO. 2 OF 2 SHEETS | STA. 1+25.00 | TO STA. 1+65.00    |                          |                           |                  |               |  |
|   |                     |                |            |   | V: 1"=5'                        |                         |              |                    |                          |                           |                  |               |  |