
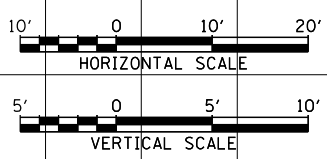


DATE	
BY	
SURVEYED	
PLOTTED	
TEMPLATE	
AREAS CHECKED	
FINAL SURVEY	
NOTE BOOK	
NO.	

DATE	
BY	
SURVEYED	
PLOTTED	
TEMPLATE	
AREAS CHECKED	
ORIGINAL SURVEY	
NOTE BOOK	
NO.	

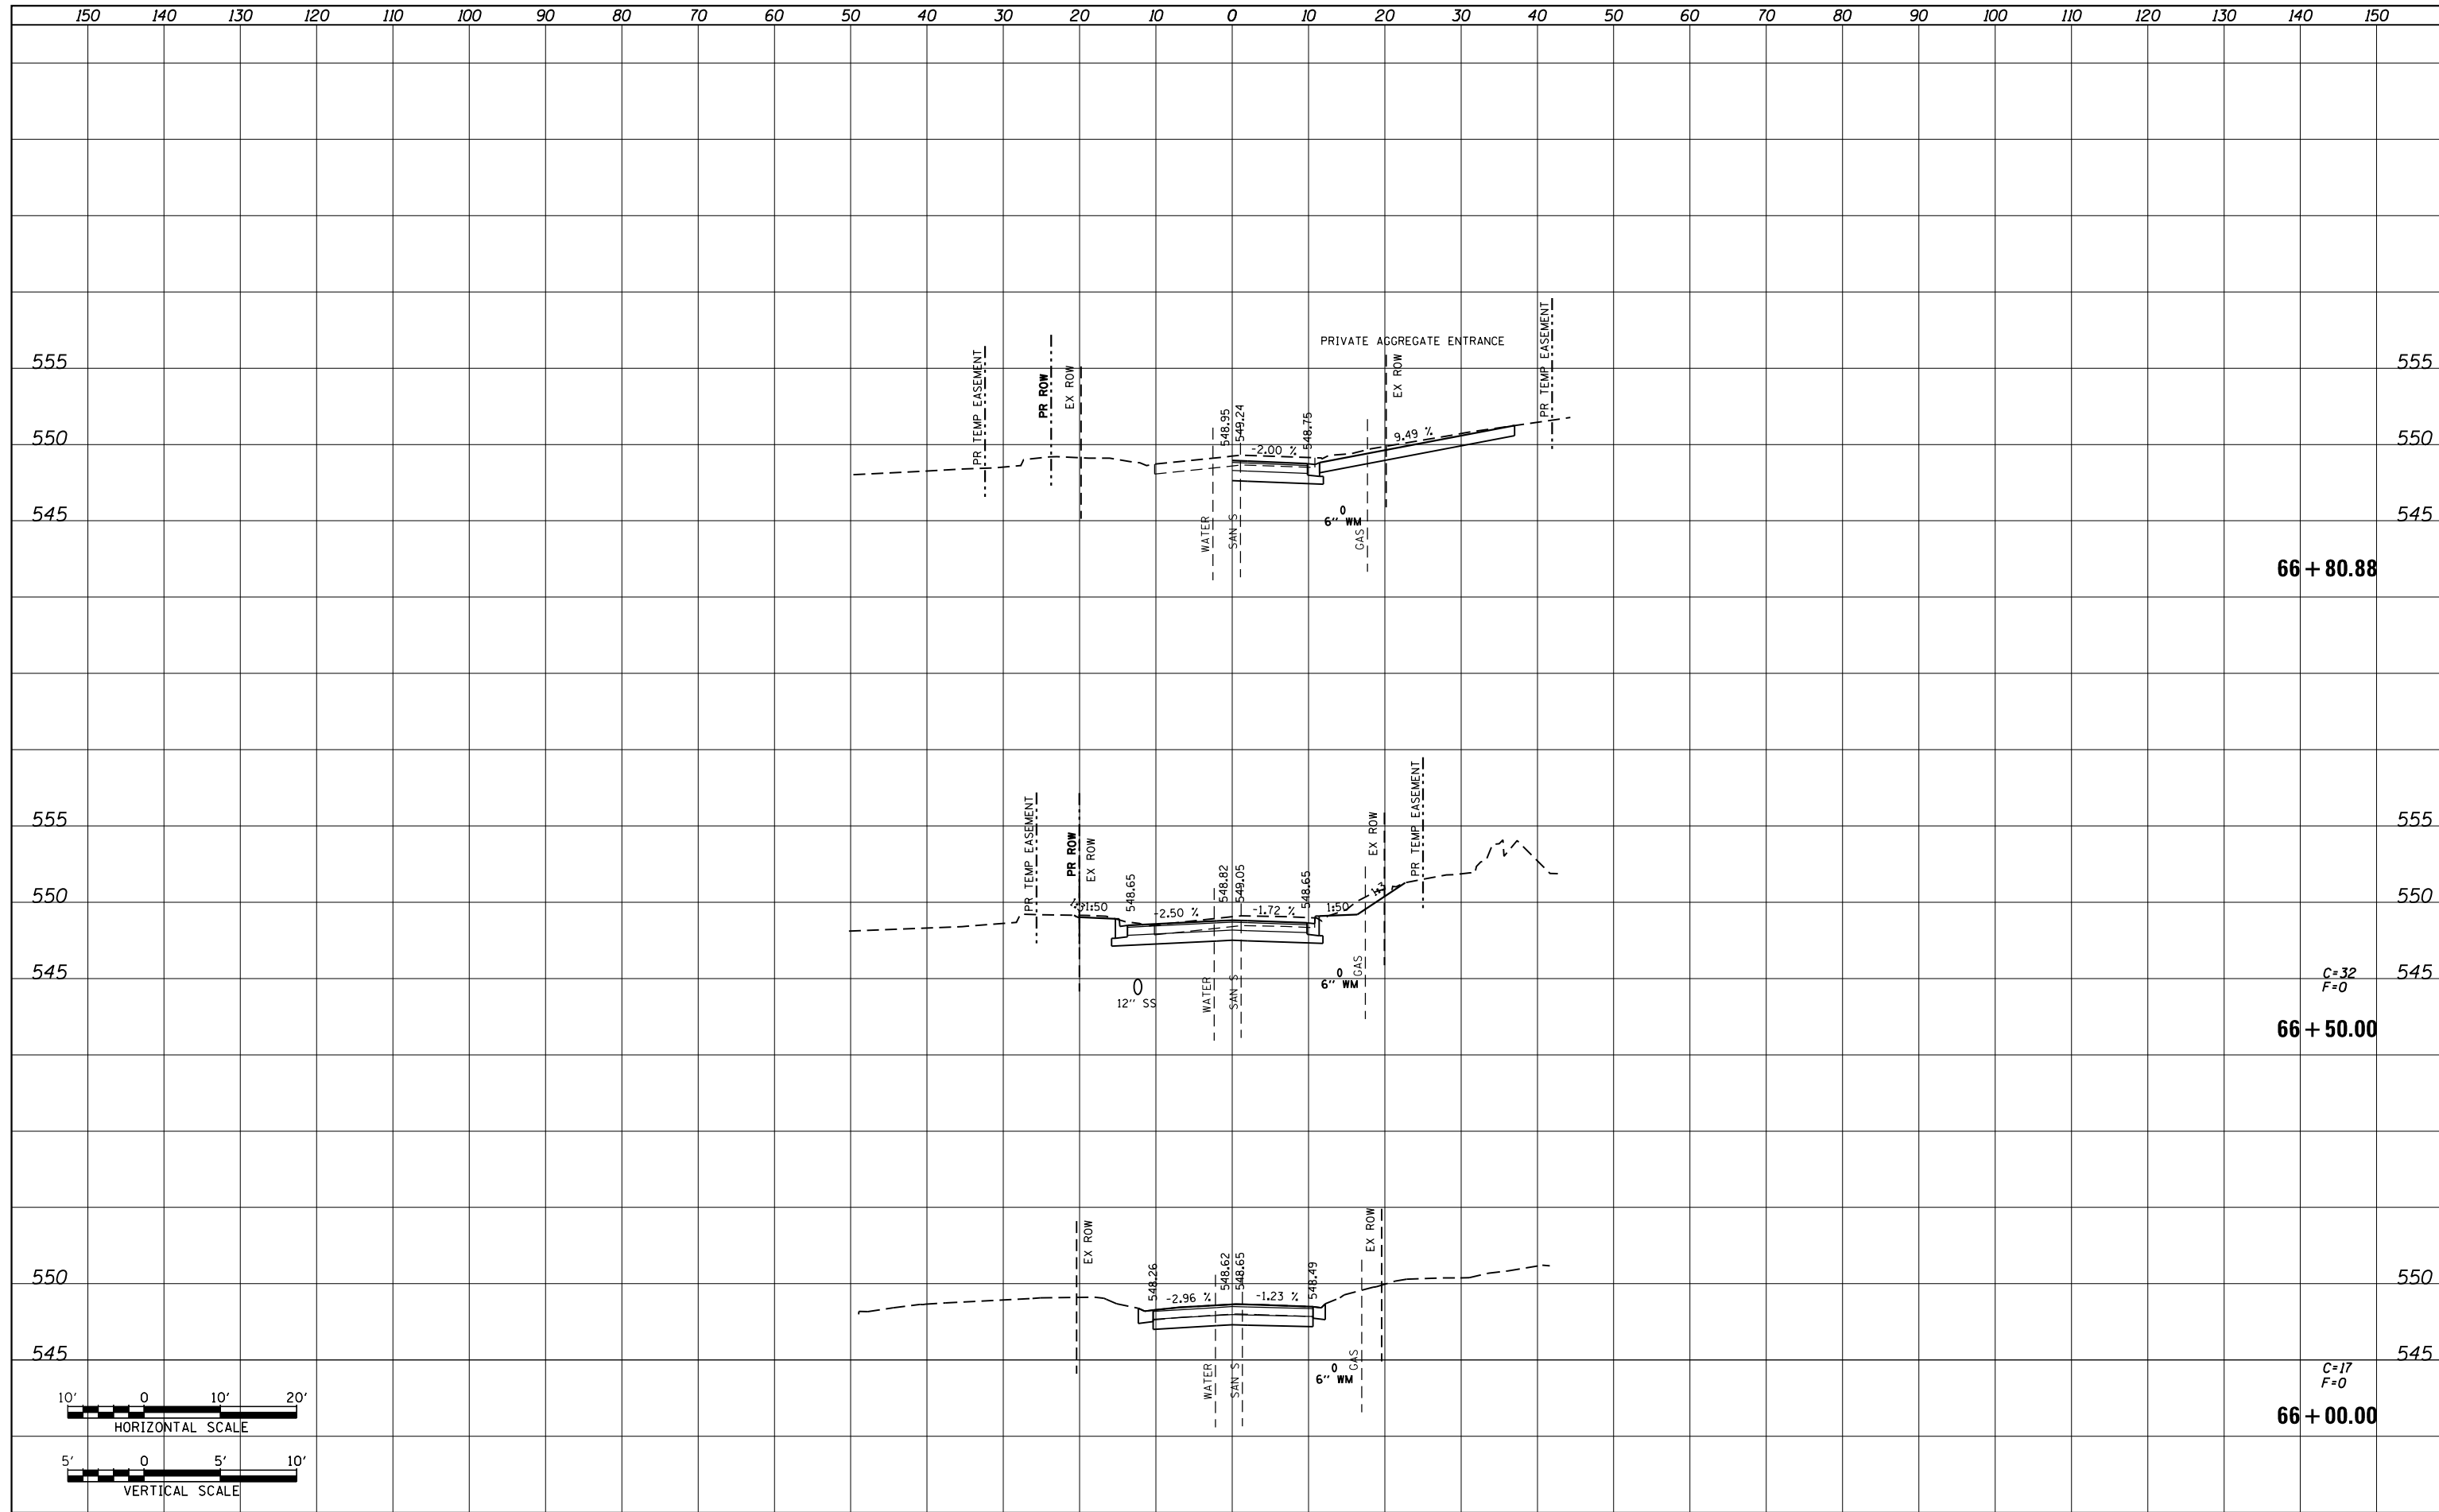

FILE NAME = P:\Projects\513501\CADD\GN\0876885-sht-xsc-park.dgn	USER NAME = default	DESIGNED - AGF	REVISD -	STATE OF ILLINOIS DEPARTMENT OF TRANSPORTATION	PARK AVE SIDE ROAD CROSS SECTIONS			F.A.P. RTE. 600	SECTION 60-(30,31,128)-3	COUNTY MADISON	TOTAL SHEETS 529	SHEET NO. 458
		DRAWN - AGF	REVISD -		SCALE: H _v 1"=10' V _v 1"=5'	SHEET NO. 3 OF 7 SHEETS	STA. 66+00.00	TO STA. 66+80.88	CONTRACT NO. 76885			
		CHECKED - CLS	REVISD -		ILLINOIS FED. AID PROJECT							
		DATE - 01/25/2013	REVISD -									