
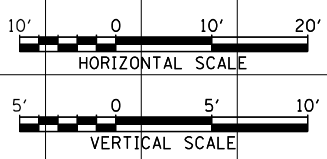


DATE	
BY	
SURVEYED	
PLOTTED	
TEMPLATE	
AREAS	
CHECKED	
FINAL SURVEY	
NOTE BOOK	
NO.	

DATE	
BY	
SURVEYED	
PLOTTED	
TEMPLATE	
AREAS	
CHECKED	
ORIGINAL SURVEY	
NOTE BOOK	
NO.	

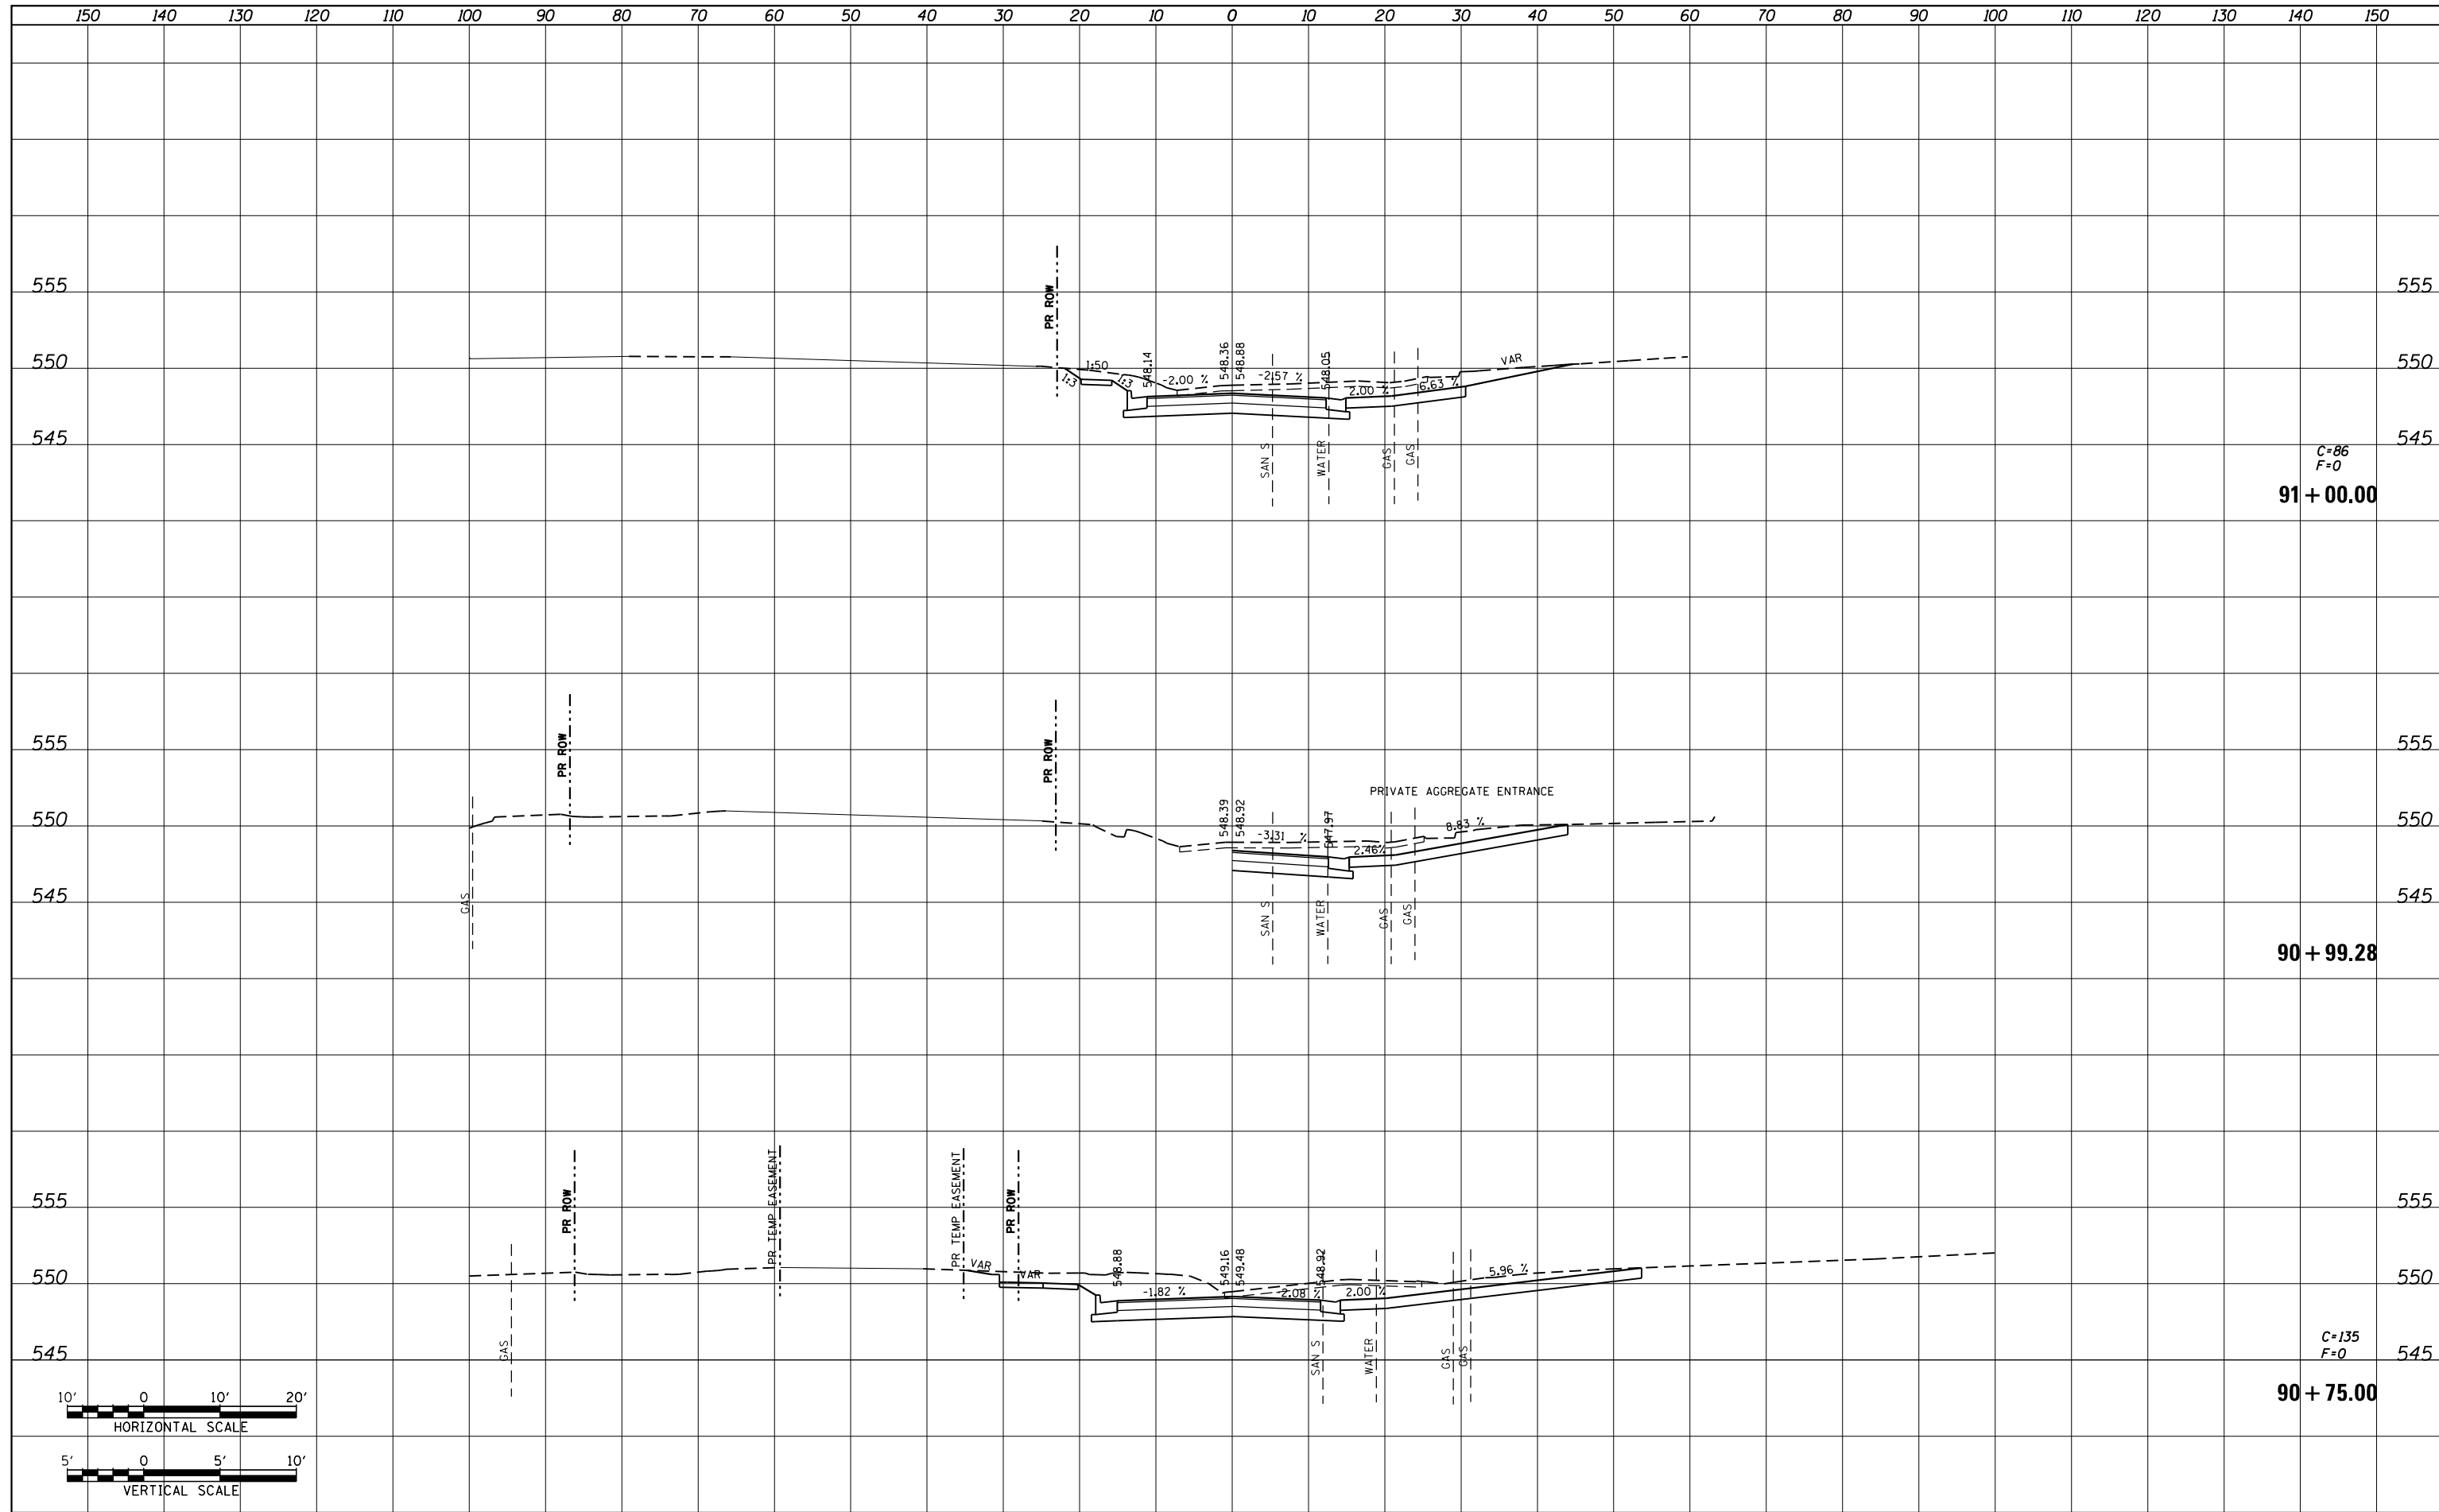

FILE NAME = P:\Projects\513501\CADD\GN\0876885-sht-xsc-autumn.dgn	USER NAME = default	DESIGNED - AGF	REVISIED -	STATE OF ILLINOIS DEPARTMENT OF TRANSPORTATION	AUTUMN AVE SIDE ROAD CROSS SECTIONS			F.A.P. RTE. 600	SECTION 60-(30,31,128)-3	COUNTY MADISON	TOTAL SHEETS 529	SHEET NO. 470
PLOT SCALE = 20.0000' / in.	CHECKED - CLS	REVISIED -	SCALE: H _v 1"=10' V _v 1"=5'					SHEET NO. 2 OF 4 SHEETS	STA. 90+75.00 TO STA. 91+00.00	CONTRACT NO. 76885		
PLOT DATE = 1/25/2013	DATE - 01/25/2013	REVISIED -	ILLINOIS FED. AID PROJECT									