
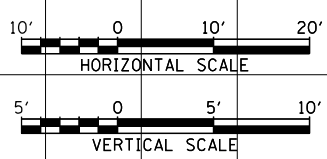


DATE	
BY	
FINAL SURVEY	SURVEYED
NOTE BOOK	PLOTTED
NO.	TEMPLATE
	AREAS CHECKED

DATE	
BY	
ORIGINAL SURVEY	SURVEYED
NOTE BOOK	PLOTTED
NO.	TEMPLATE
	AREAS CHECKED

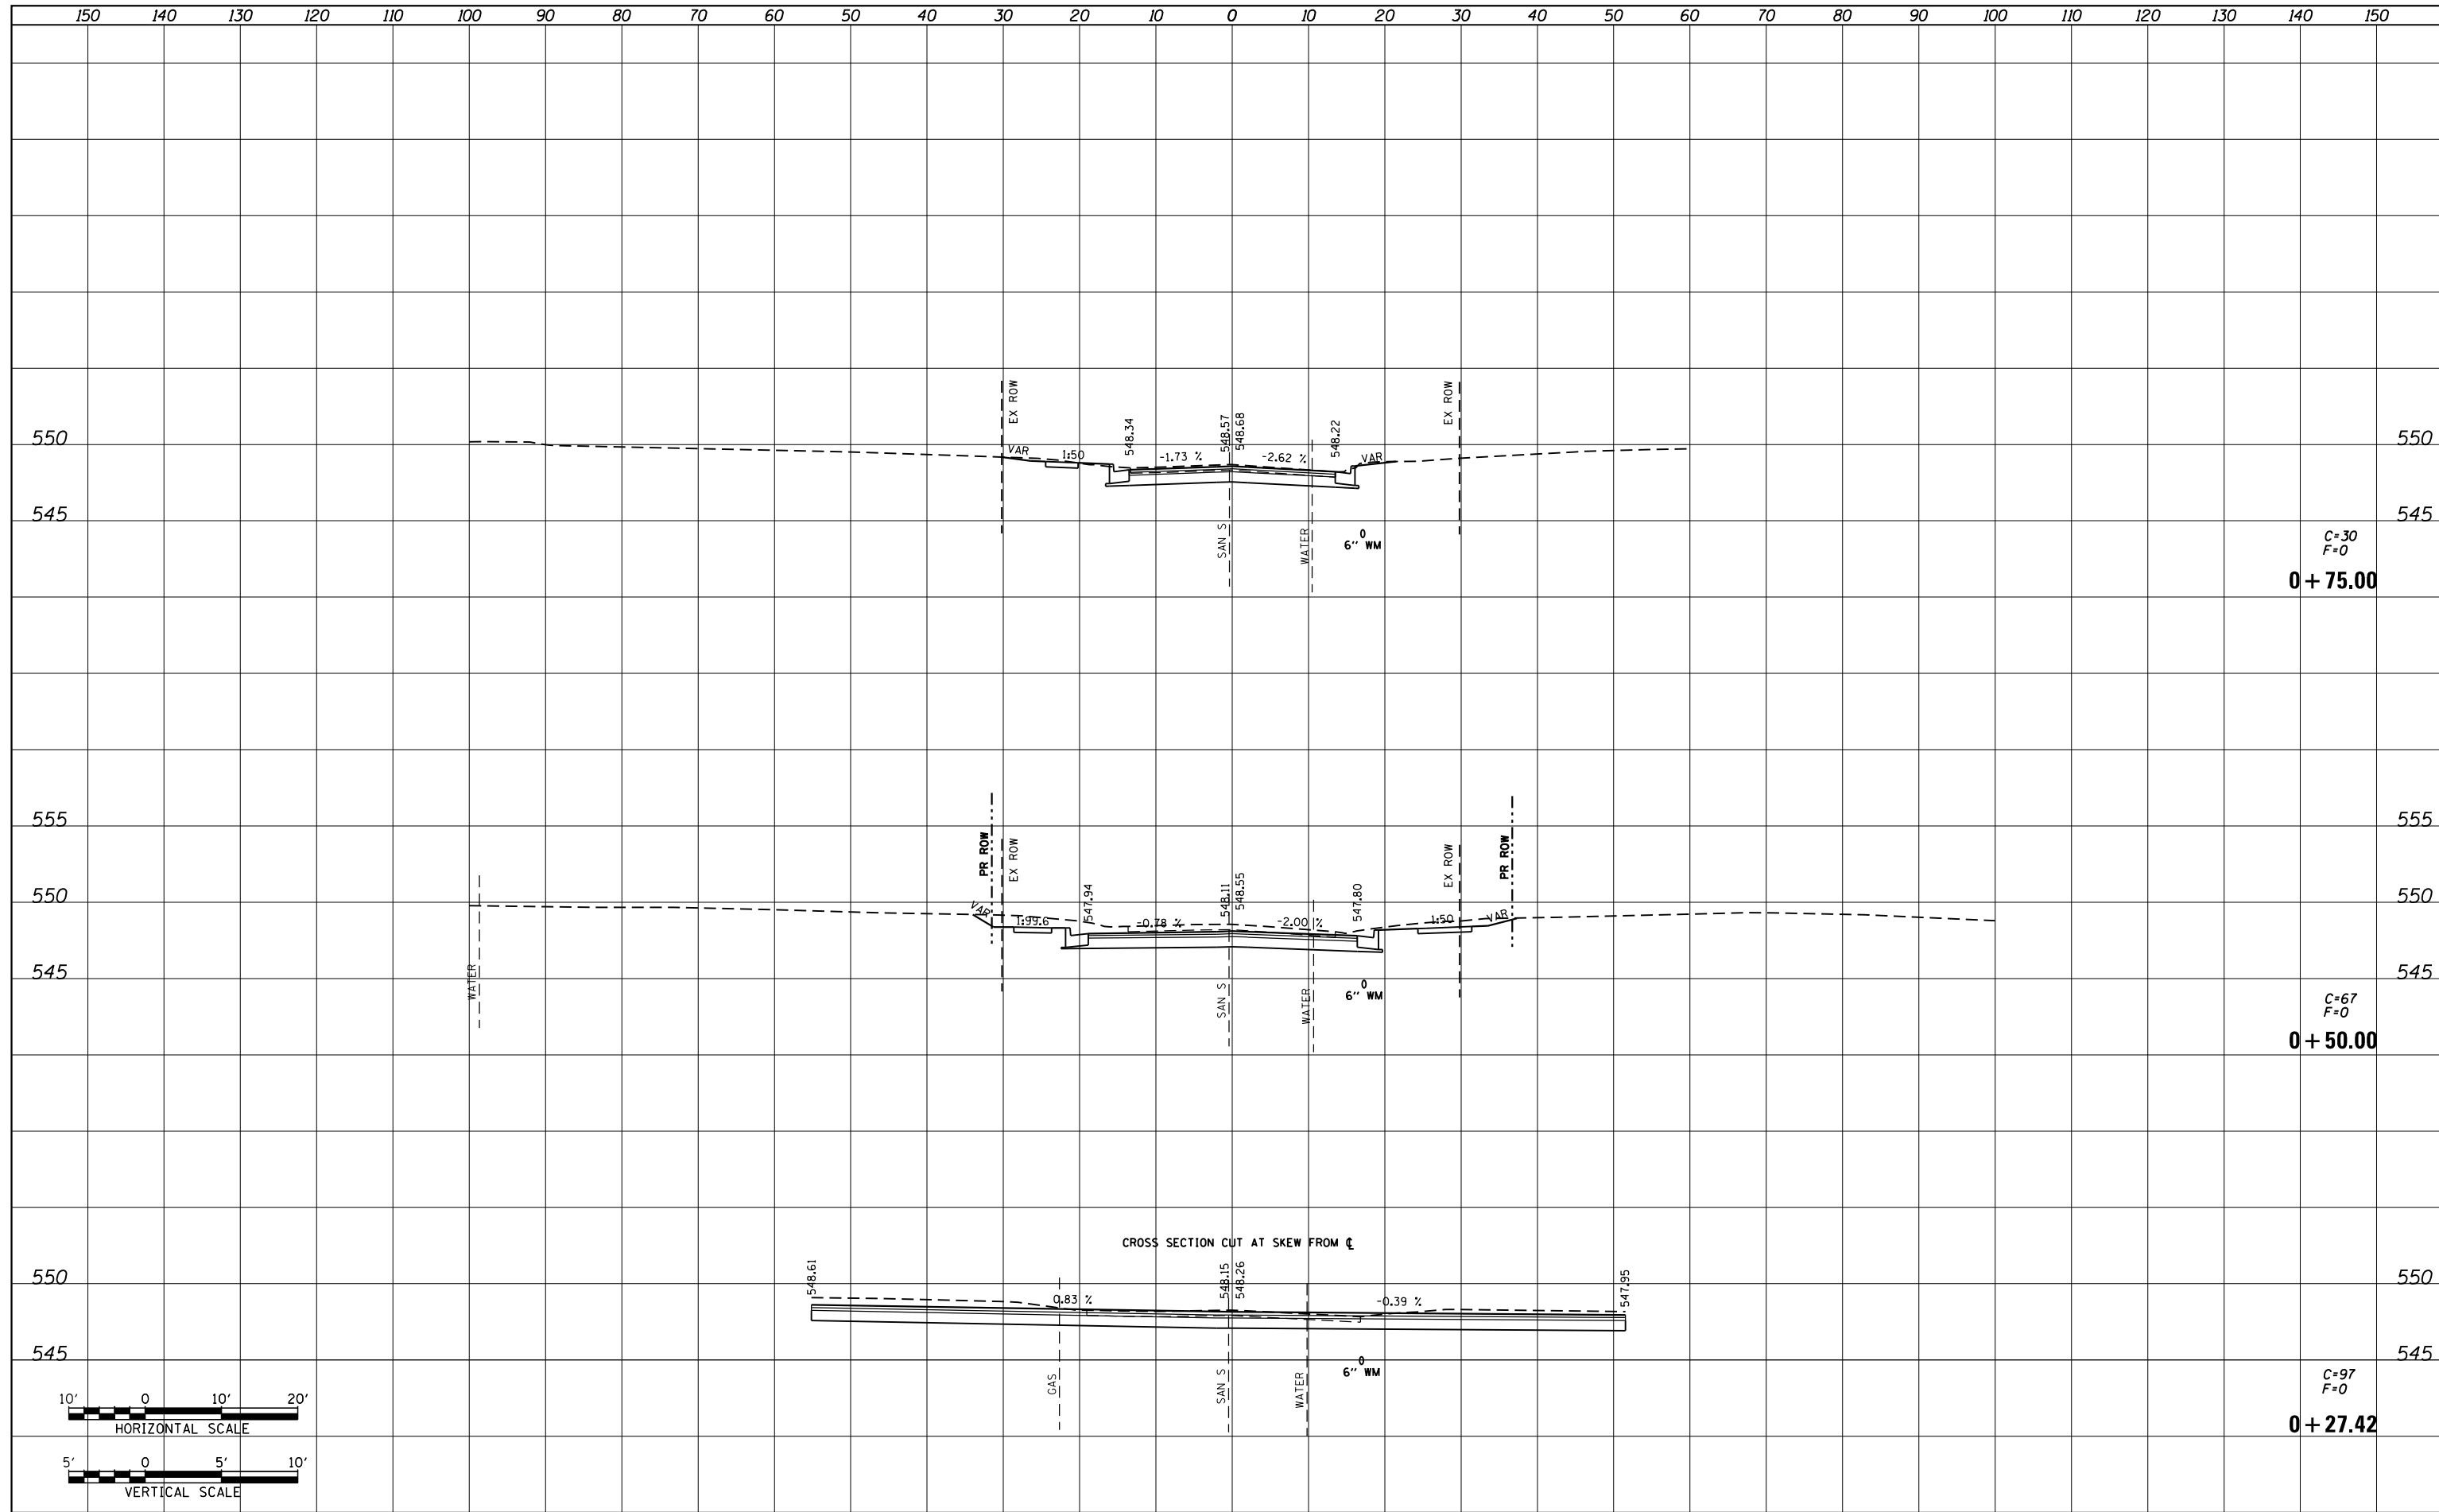

FILE NAME = P:\Projects\513501\CADD\GN\0876885-sht-xsc-brwn.dgn	USER NAME = default	DESIGNED - AGF	REVISIED -	STATE OF ILLINOIS DEPARTMENT OF TRANSPORTATION	BROWN AVE SIDE ROAD CROSS SECTIONS			F.A. RTE. 600	SECTION 60-(30,31,128)-3	COUNTY MADISON	TOTAL SHEETS 529	SHEET NO. 473
PLOT SCALE = 20.0000' / in.	CHECKED - CLS	REVISIED -	REVISIED -		SCALE: H _v 1"=10' V _v 1"=5'	SHEET NO. 1 OF 2 SHEETS	STA. 0+27.42	TO STA. 0+75.00	CONTRACT NO. 76885			
PLOT DATE = 1/25/2013	DATE - 01/25/2013	REVISIED -	REVISIED -		ILLINOIS FED. AID PROJECT							