
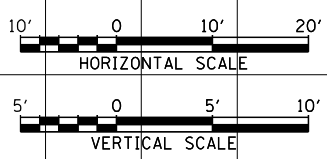


DATE	
BY	
SURVEYED	
PLOTTED	
TEMPLATE	
AREAS	
CHECKED	
FINAL SURVEY	
NOTE BOOK	
NO.	

DATE	
BY	
SURVEYED	
PLOTTED	
TEMPLATE	
AREAS	
CHECKED	
ORIGINAL SURVEY	
NOTE BOOK	
NO.	

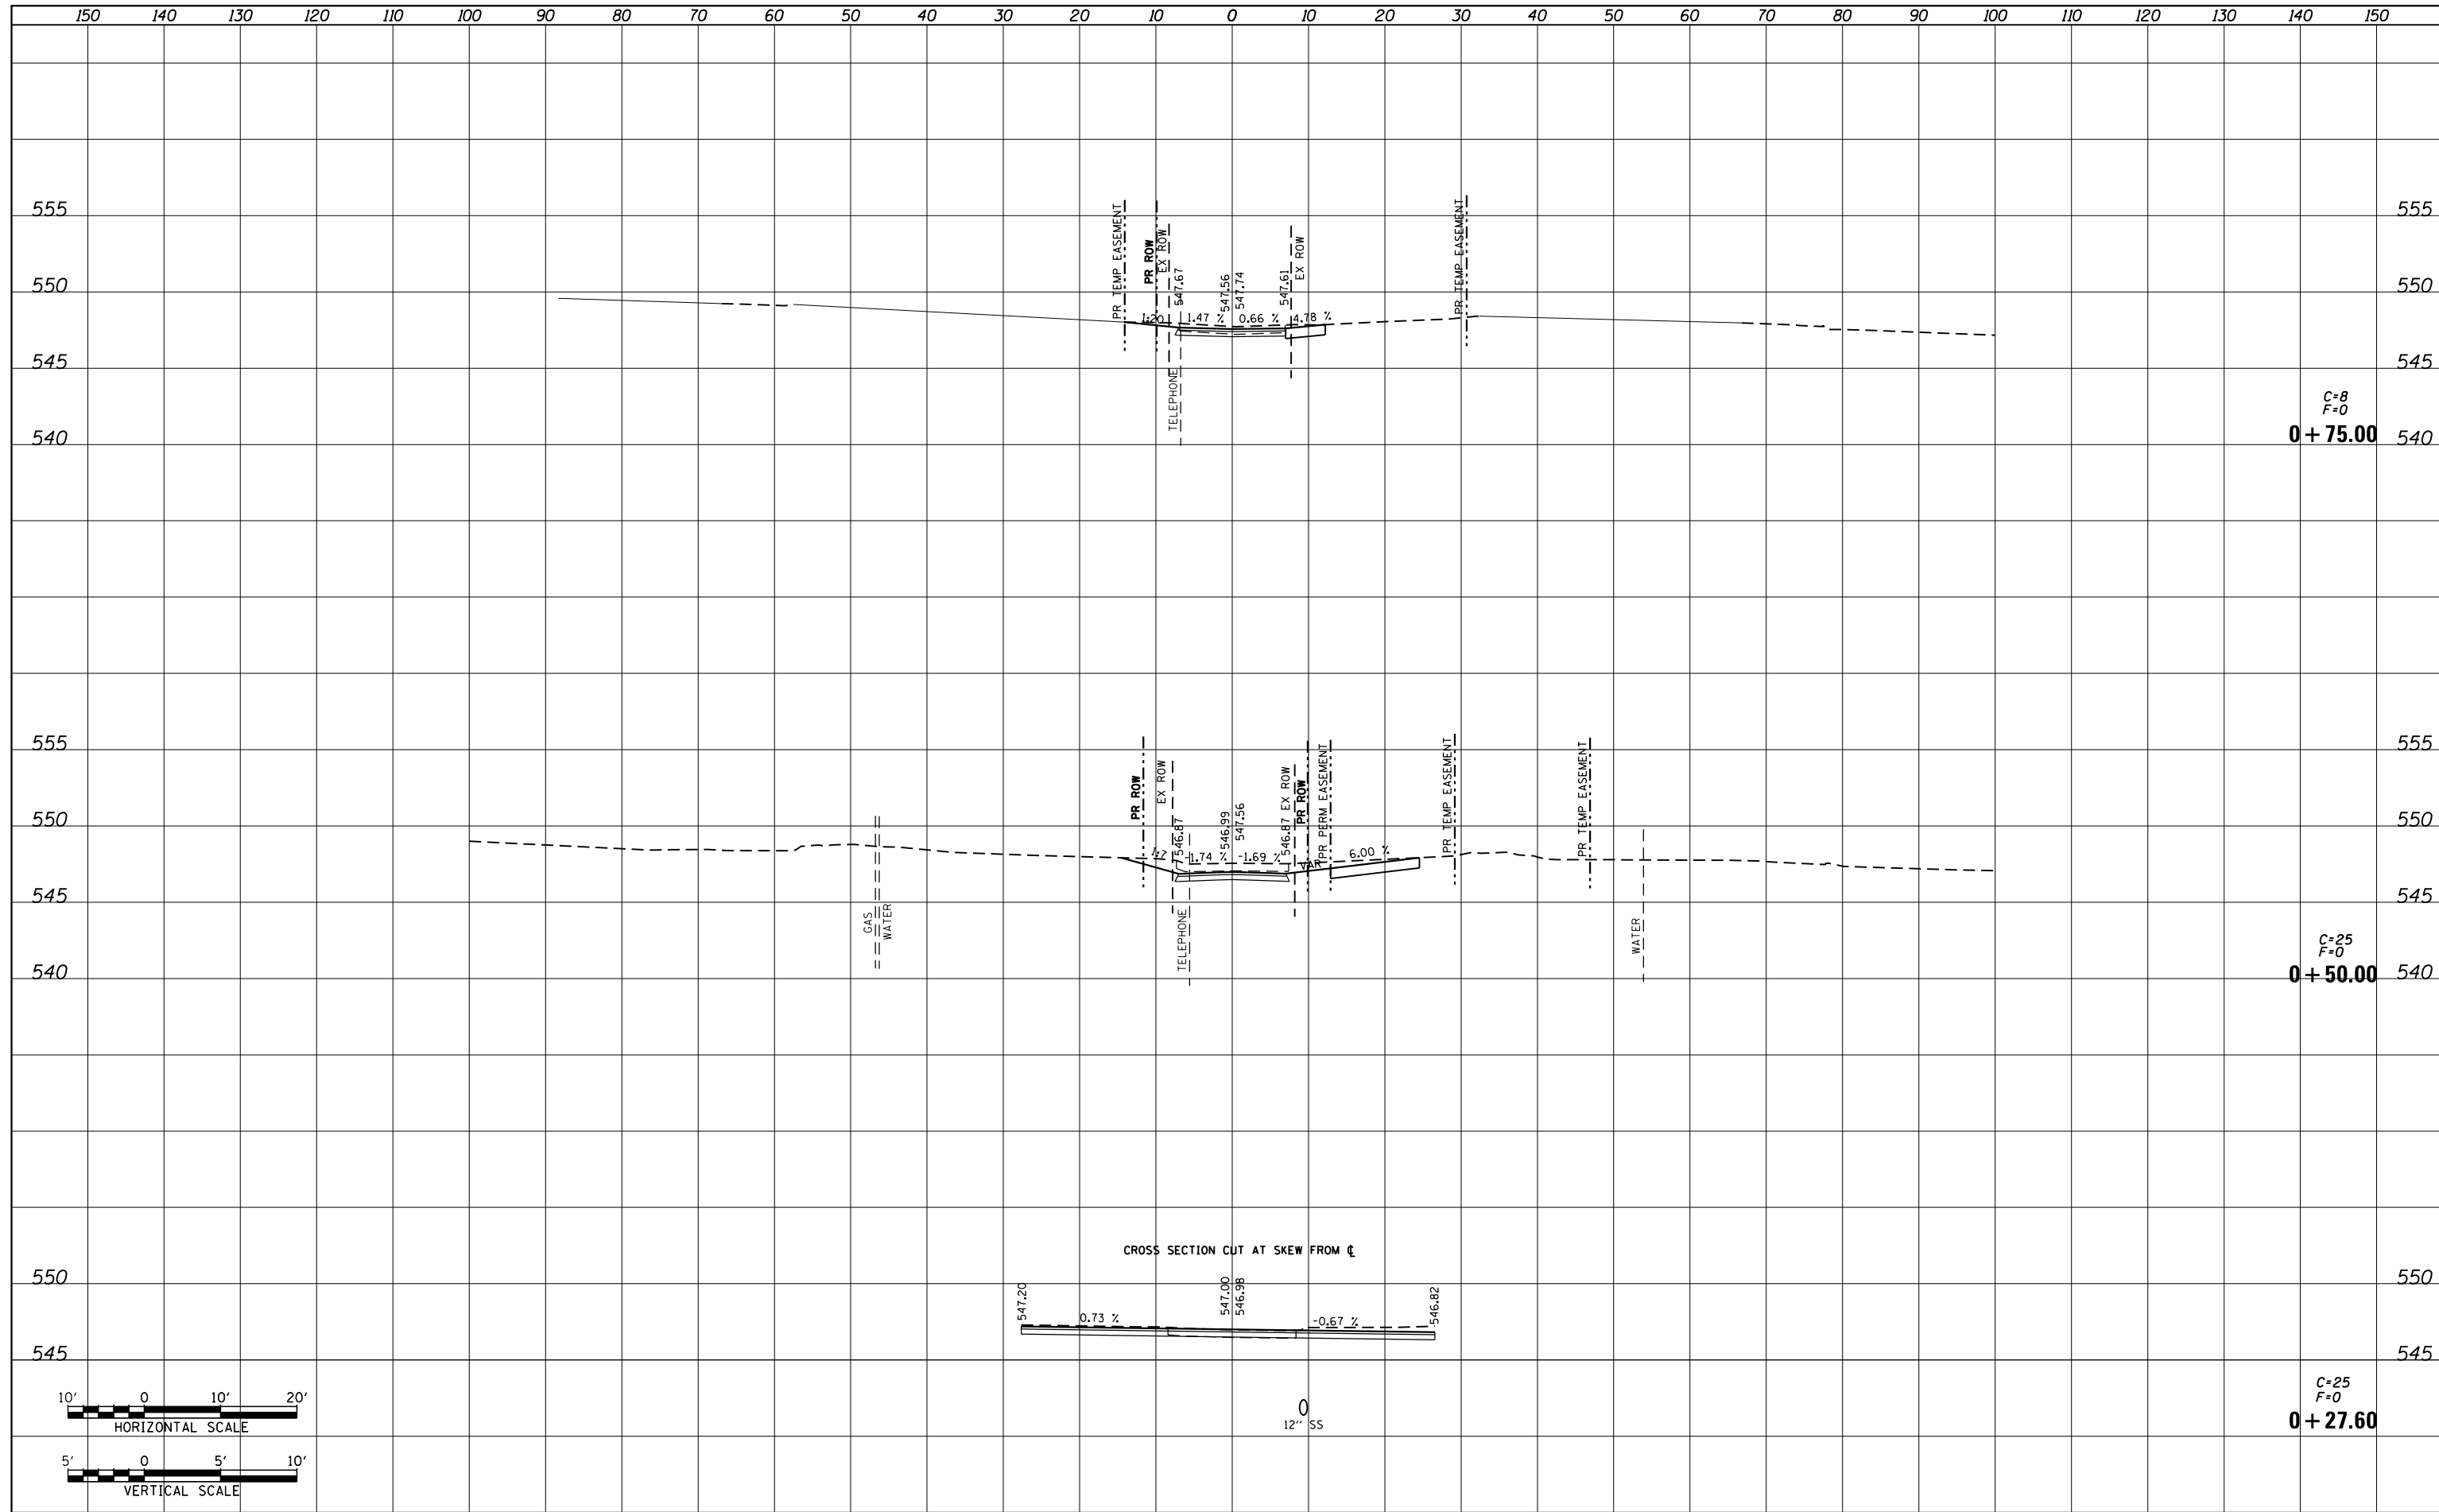

FILE NAME = P:\Projects\513501\CADD\DGN\0876885-sht-xsc-all.dgn
 USER NAME = default
 PLOT SCALE = 20.0000' / in.
 PLOT DATE = 1/25/2013

DESIGNED - AGF	REVISIED -
DRAWN - AGF	REVISIED -
CHECKED - CLS	REVISIED -
DATE - 01/25/2013	REVISIED -

**STATE OF ILLINOIS
DEPARTMENT OF TRANSPORTATION**

**ALLEY AT 194 + 20
SIDE ROAD CROSS SECTIONS**

SCALE: H_v 1"=10'
V_v 1"=5'

SHEET NO. 1 OF 2 SHEETS STA. 0+27.60 TO STA. 0+75.00

F.A.P. RTE.	SECTION	COUNTY	TOTAL SHEETS	SHEET NO.
600	60-(30,31,128)-3	MADISON	529	477
CONTRACT NO. 76885			ILLINOIS FED. AID PROJECT	