
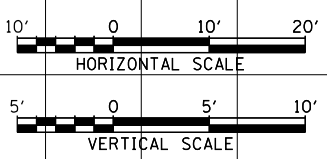


DATE	
BY	
SURVEYED	
PLOTTED	
TEMPLATE	
AREAS	
CHECKED	
FINAL SURVEY	
NOTE BOOK	
NO.	

DATE	
BY	
SURVEYED	
PLOTTED	
TEMPLATE	
AREAS	
CHECKED	
ORIGINAL SURVEY	
NOTE BOOK	
NO.	

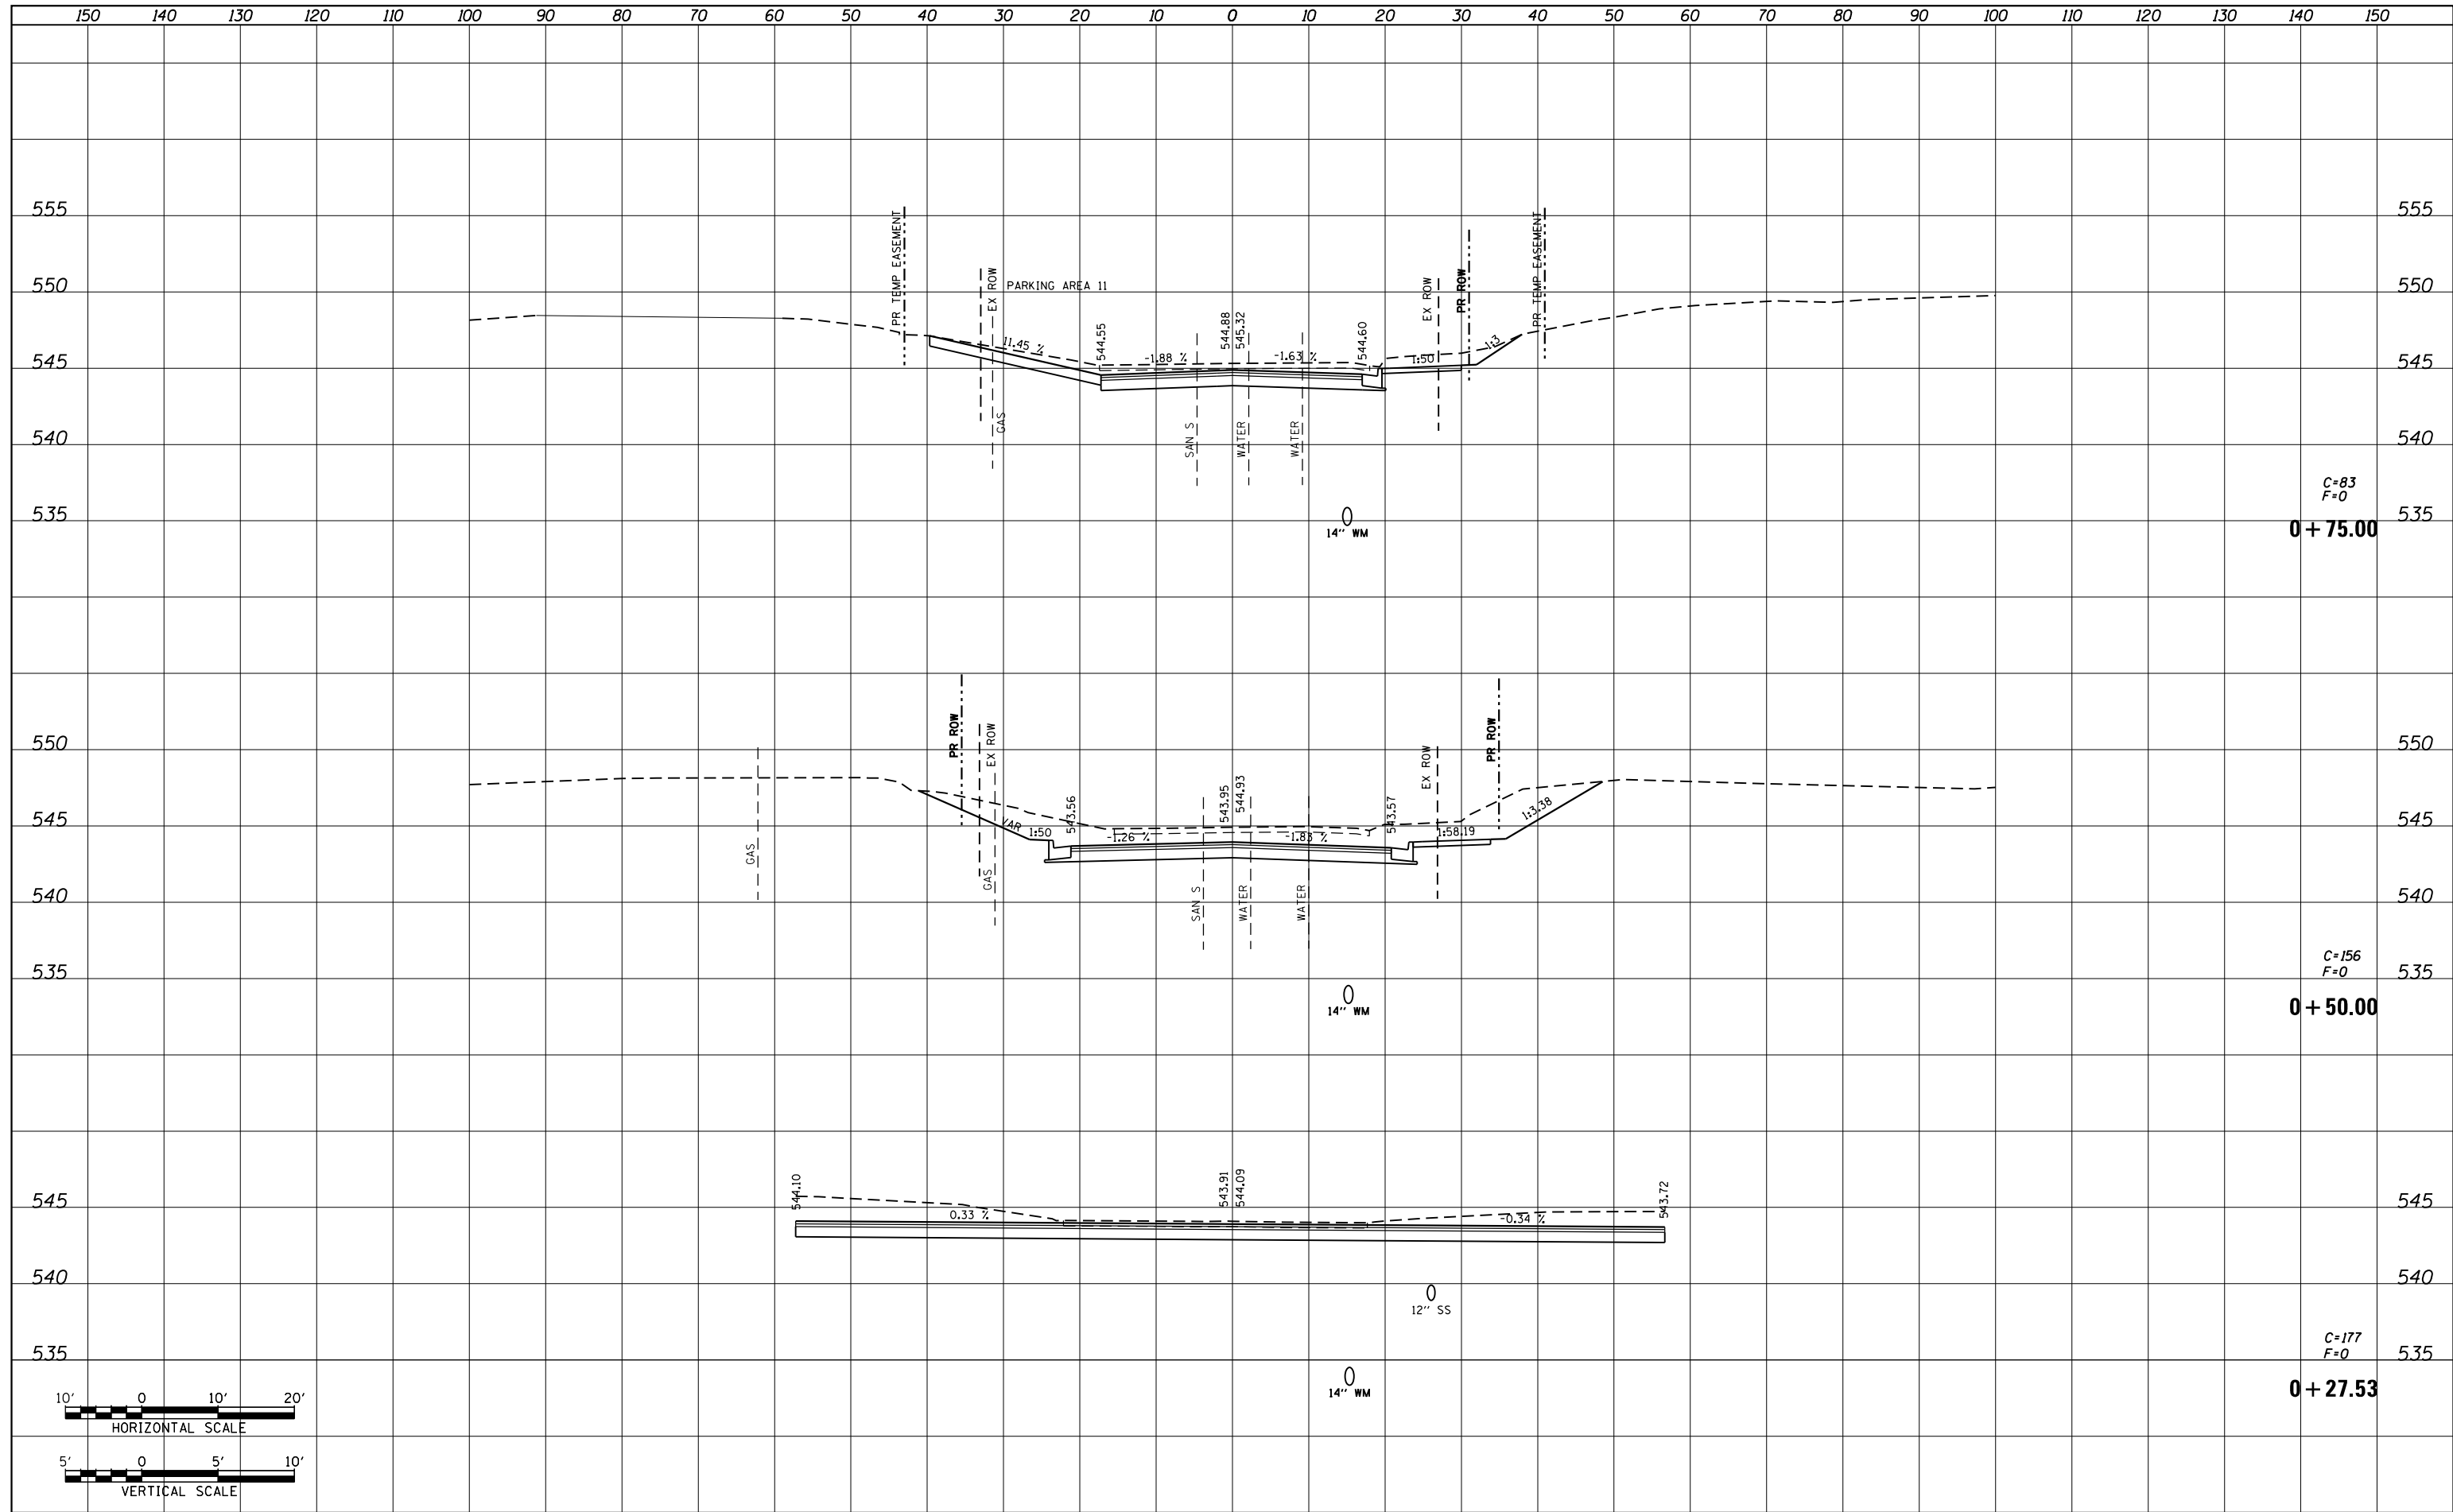

FILE NAME =	USER NAME = default	DESIGNED - AGF	REVISIED -	STATE OF ILLINOIS DEPARTMENT OF TRANSPORTATION	HIGH SCHOOL AVE SIDE ROAD CROSS SECTIONS		F.A.P. RTE.	SECTION	COUNTY	TOTAL SHEETS	SHEET NO.
P:\Projects\513501\CADD\GN\0876885-sht-xsc-highschool.dgn		DRAWN - AGF	REVISIED -		600	60-(30,31,128)-3	MADISON	529	493	CONTRACT NO. 76885	
		CHECKED - CLS	REVISIED -		SCALE:	SHEET NO. 1 OF 2 SHEETS	STA. 0+27.53	TO STA. 0+75.00	ILLINOIS FED. AID PROJECT		
		DATE - 01/25/2013	REVISIED -								