
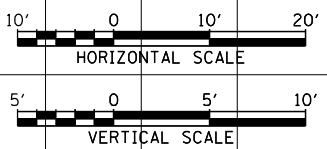


DATE	
BY	
SURVEYED	
PLOTTED	
TEMPLATE	
AREAS	
CHECKED	
NO.	

DATE	
BY	
SURVEYED	
PLOTTED	
TEMPLATE	
AREAS	
CHECKED	
NO.	

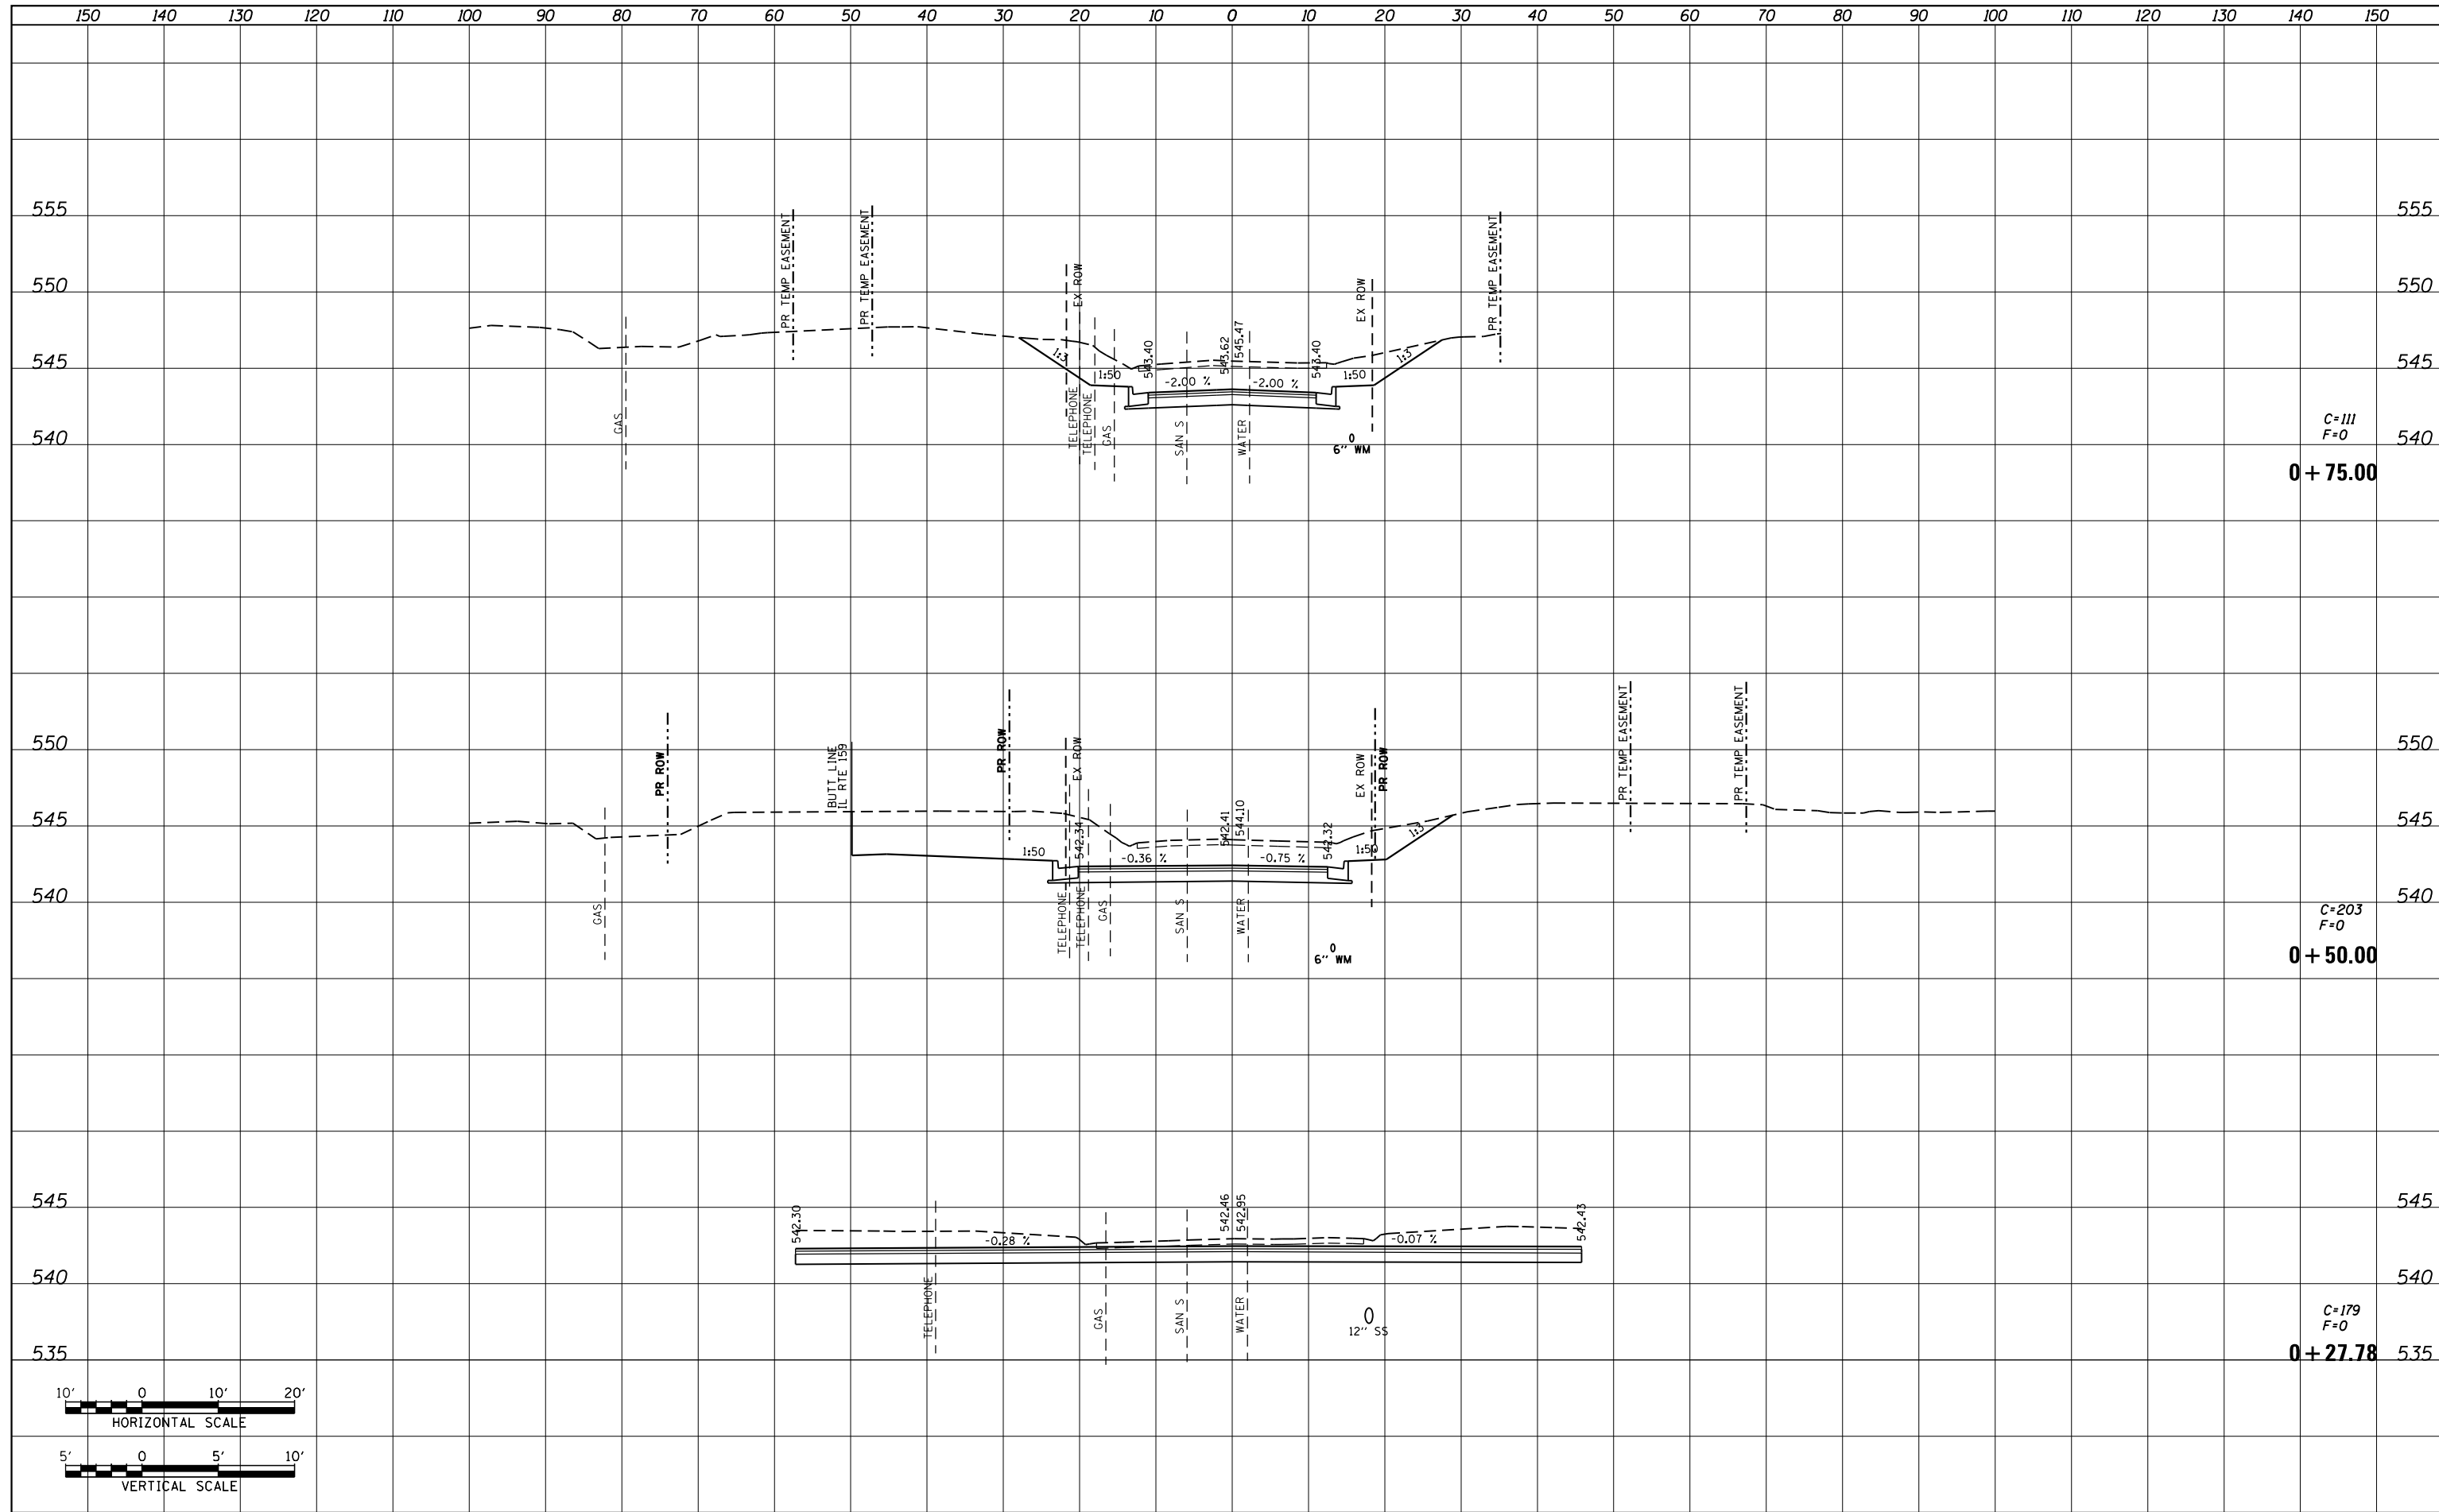

FILE NAME =	USER NAME = default	DESIGNED - AGF	REVISED -	<b>STATE OF ILLINOIS DEPARTMENT OF TRANSPORTATION</b>	<b>UNION AVE SIDE ROAD CROSS SECTIONS</b>			F.A.P. RTE. 600	SECTION 60-(30,31,128)-3	COUNTY MADISON	TOTAL SHEETS 529	SHEET NO. 495
P:\Projects\513501\CADD\GN\0876885-sht-xsc-union.dgn		DRAWN - AGF	REVISED -		SCALE: H: 1"=10' V: 1"=5'	SHEET NO. 1 OF 3 SHEETS	STA. 0+27.78	TO STA. 0+75.00	CONTRACT NO. 76885			
		CHECKED - CLS	REVISED -		ILLINOIS FED. AID PROJECT							
		DATE - #DATA	REVISED -									