
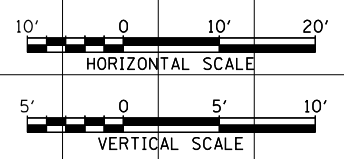


FINAL SURVEY NO.	SURVEYED PLOTTED AREAS CHECKED
NOTE BOOK	TEMPLATE
BY	DATE

ORIGINAL SURVEY NO.	SURVEYED PLOTTED AREAS CHECKED
NOTE BOOK	TEMPLATE
BY	DATE

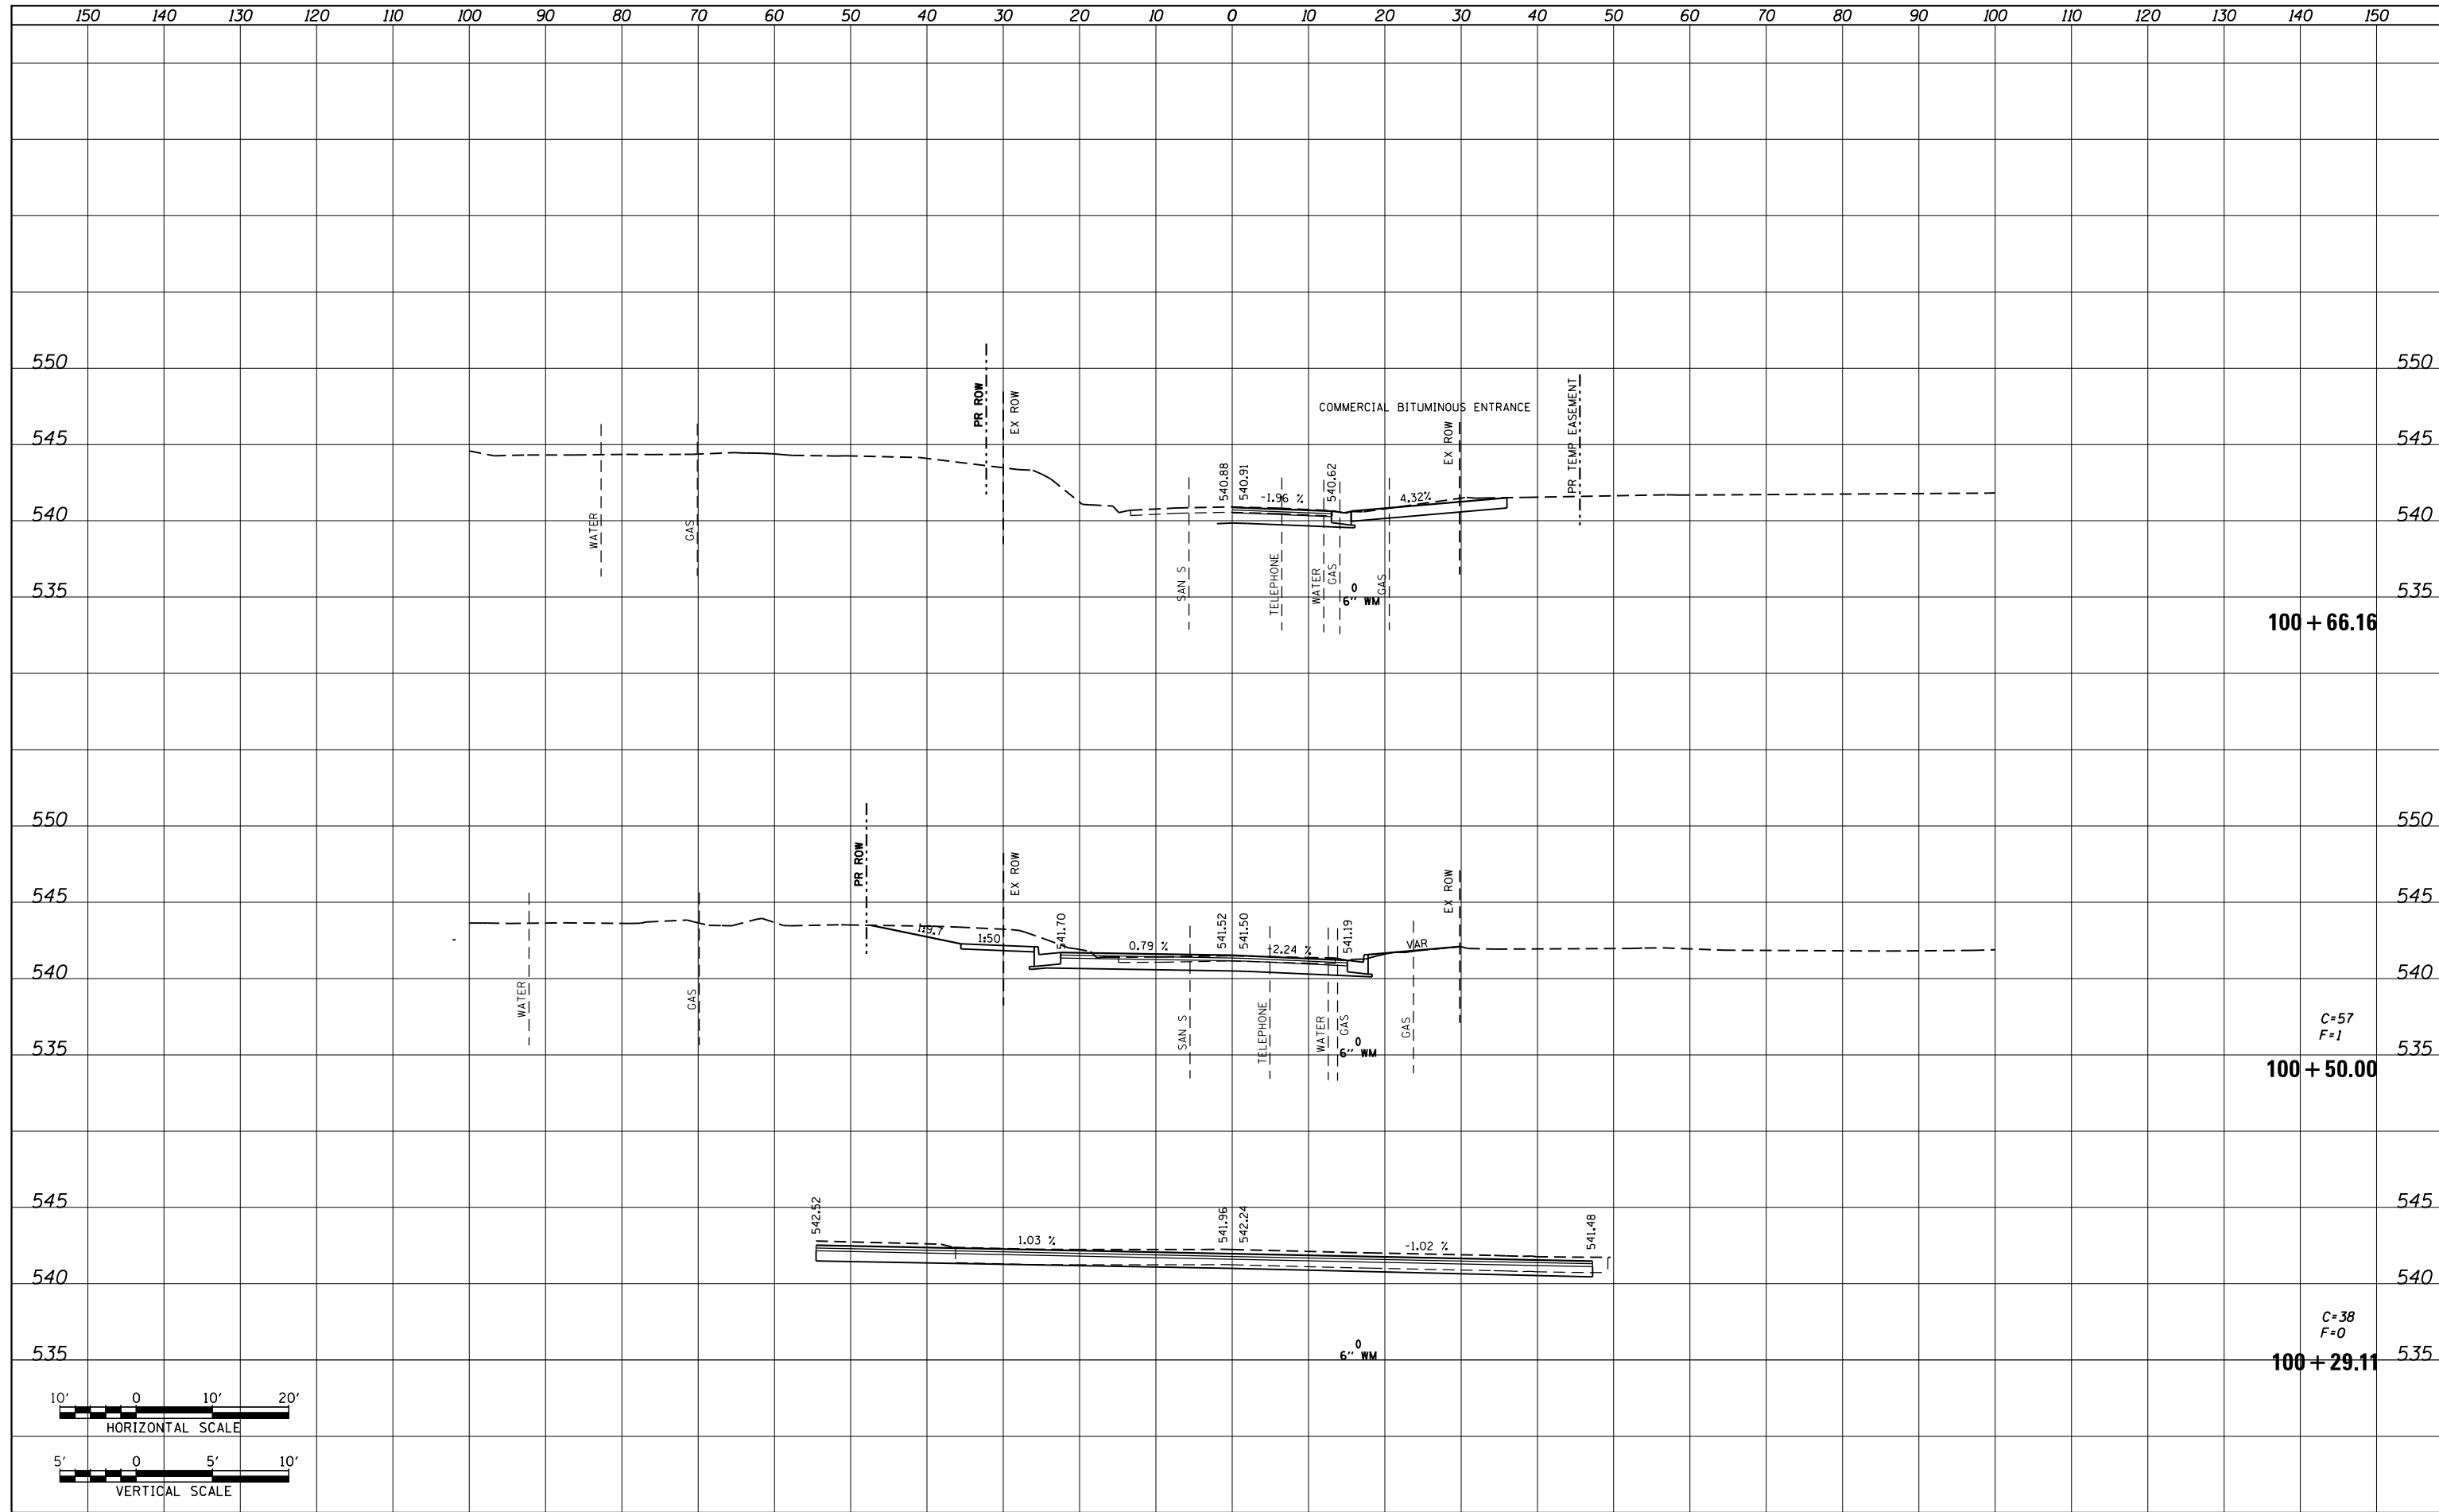

FILE NAME = P:\Projects\513501\CADD\GN\0876885-sht-xsc-wilson.dgn	USER NAME = default	DESIGNED - AGF	REVISIED -	<b>STATE OF ILLINOIS DEPARTMENT OF TRANSPORTATION</b>	<b>WILSON AVE SIDE ROAD CROSS SECTIONS</b>			F.A.P. RTE. 600	SECTION 60-(30,31,128)-3	COUNTY MADISON	TOTAL SHEETS 529	SHEET NO. 498	
PLOT SCALE = 20.0000' / in.	CHECKED - CLS	REVISIED -	REVISIED -		SCALE: H <sub>v</sub> 1"=10' V <sub>v</sub> 1"=5'	SHEET NO. 1 OF 2 SHEETS	STA. 100+29.11 TO STA. 100+66.16	CONTRACT NO. 76885		ILLINOIS FED. AID PROJECT			
PLOT DATE = 1/25/2013	DATE - 01/25/2013	REVISIED -	REVISIED -										