
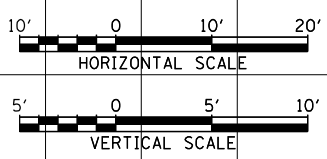


DATE	
BY	
SURVEYED	
PLOTTED	
TEMPLATE	
AREAS	
CHECKED	
NO.	

DATE	
BY	
SURVEYED	
PLOTTED	
TEMPLATE	
AREAS	
CHECKED	
NO.	

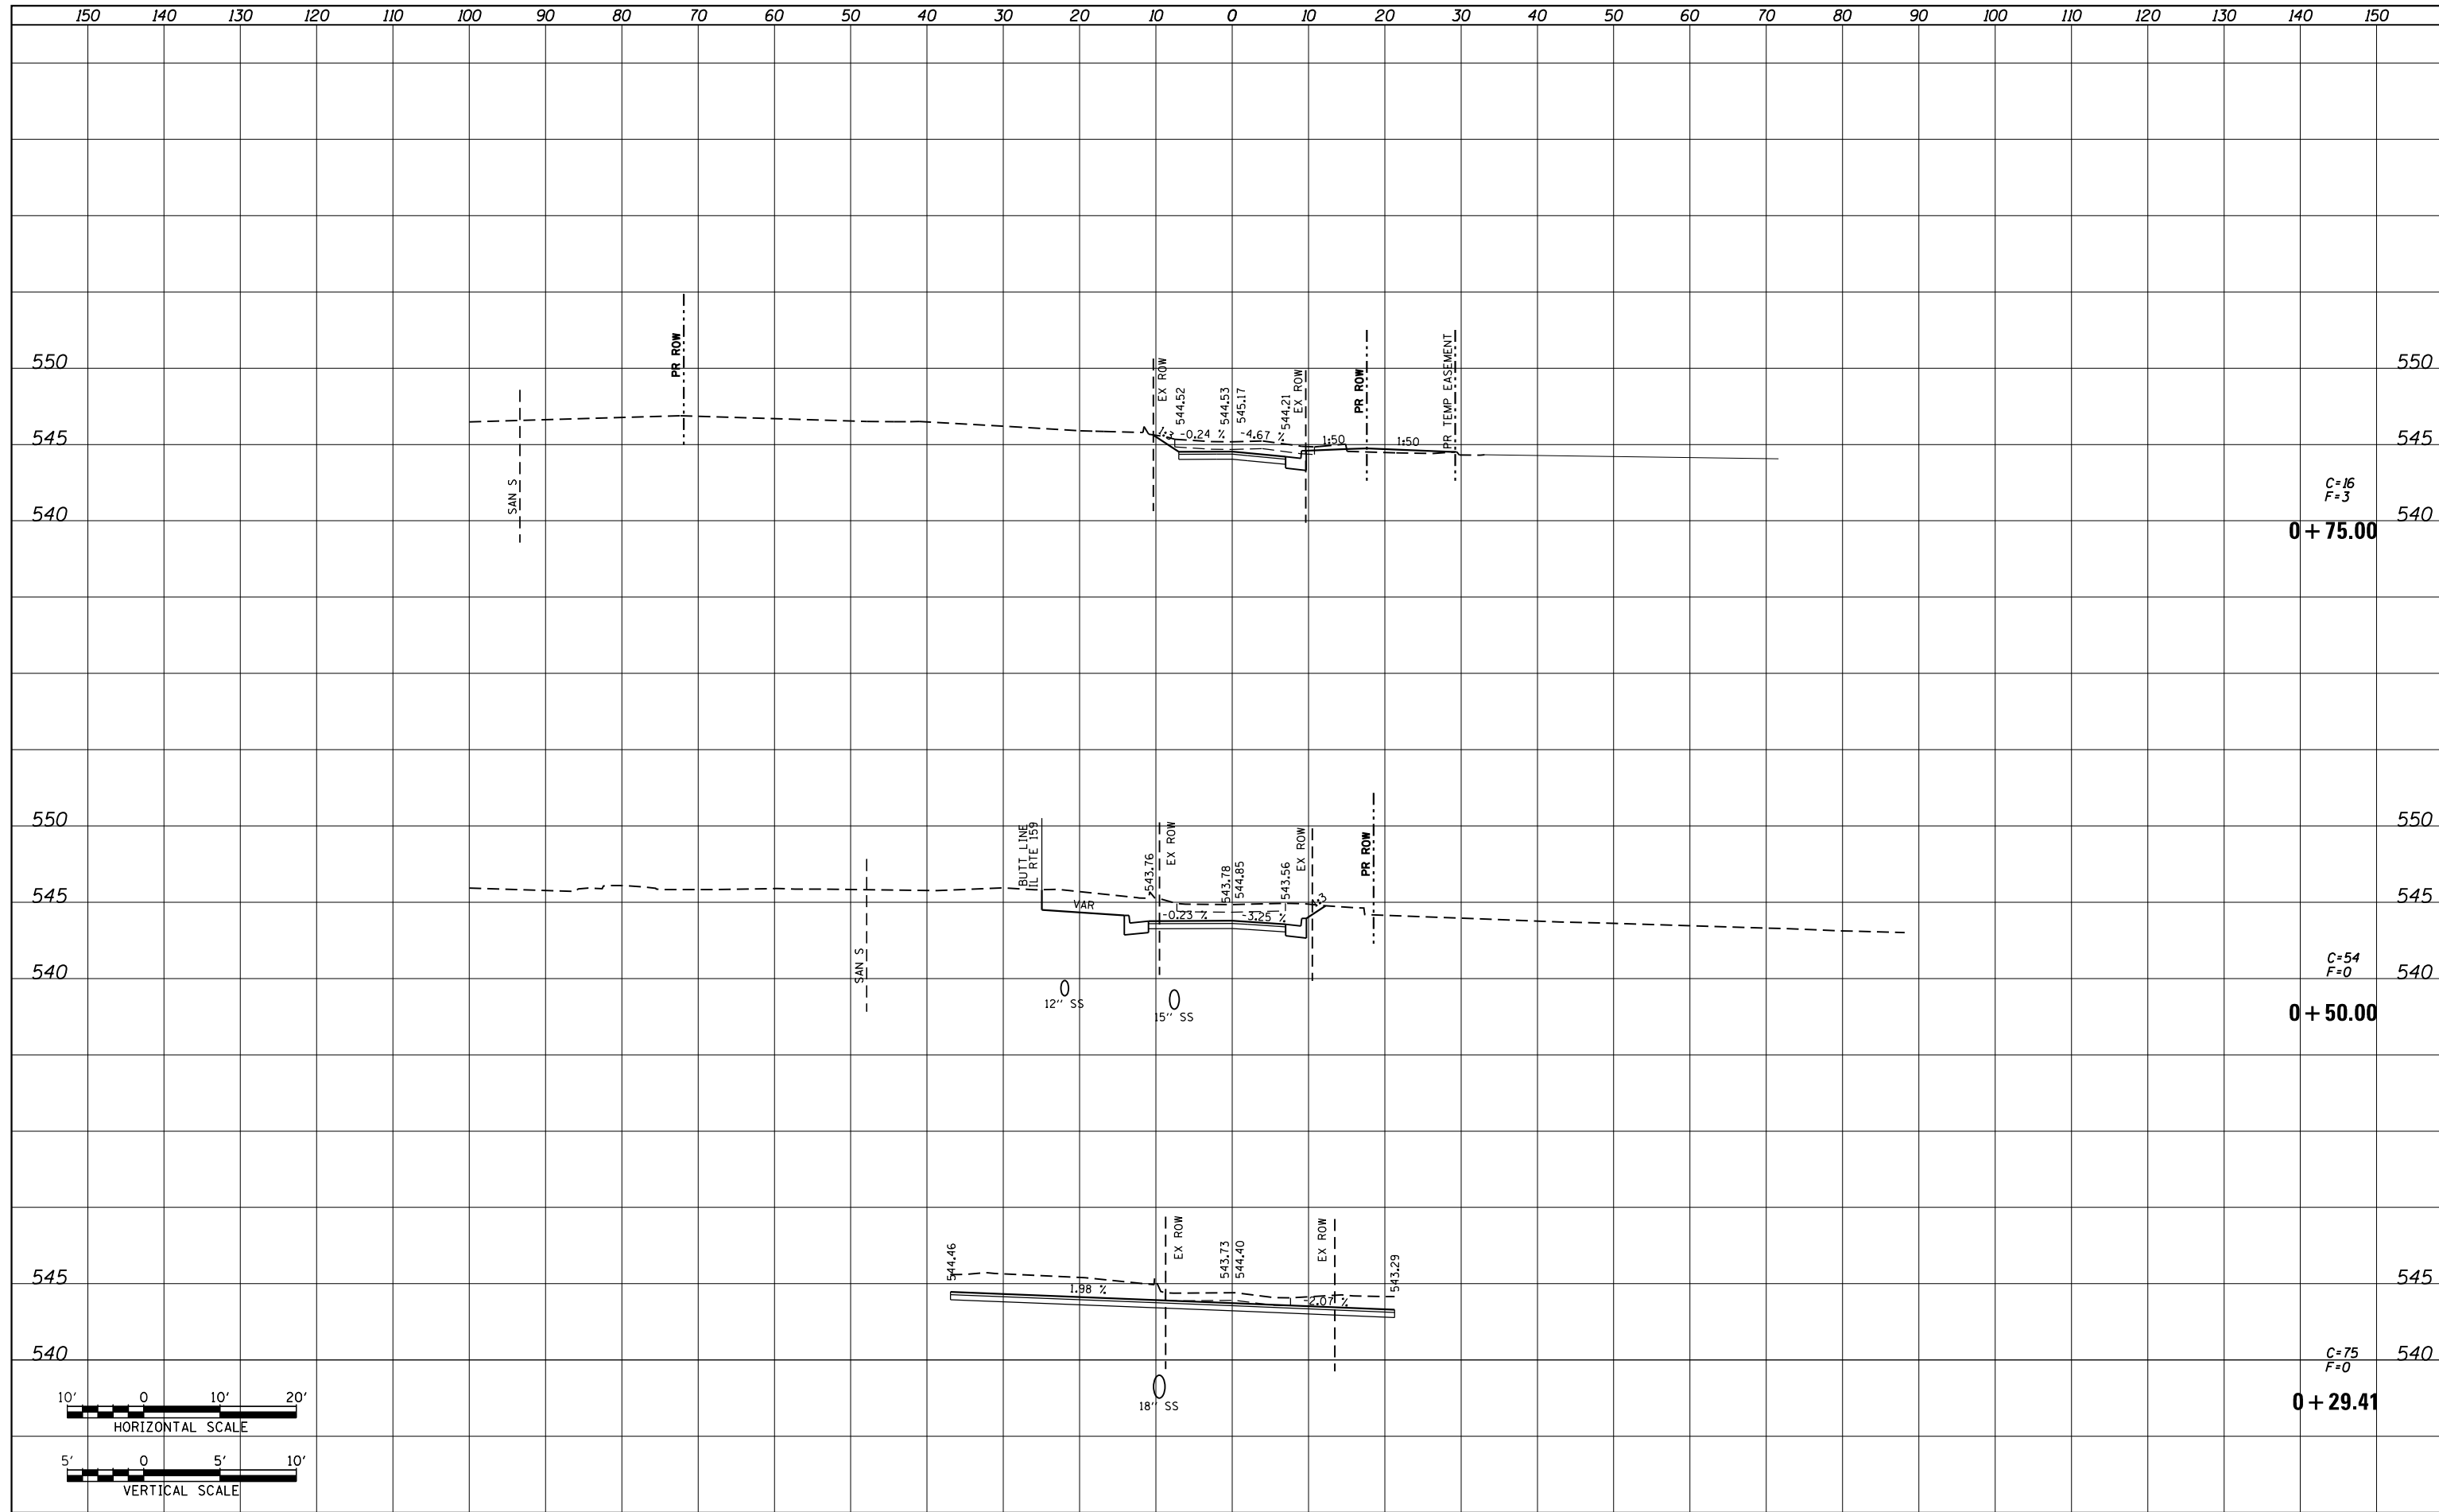

FILE NAME = P:\Projects\513501\CADD\GN\0876885-sht-xsc-all	USER NAME = default	DESIGNED - AGF	REVISIED -	STATE OF ILLINOIS DEPARTMENT OF TRANSPORTATION	ALLEY AT 223 + 94 SIDE ROAD CROSS SECTIONS			F.A.P. - RTE. 600	SECTION 60-(30,31,128)-3	COUNTY MADISON	TOTAL SHEETS 529	SHEET NO. 504
		DRAWN - AGF	REVISIED -		SCALE: H: 1"=10' V: 1"=5'	SHEET NO. 1 OF 2 SHEETS	STA. 0+29.41	TO STA. 0+75.00	CONTRACT NO. 76885			
		CHECKED - CLS	REVISIED -		ILLINOIS FED. AID PROJECT							
		DATE - 01/25/2013	REVISIED -									