


HALF PLAN - CABLE STAY SPANS - MISSOURI HALF

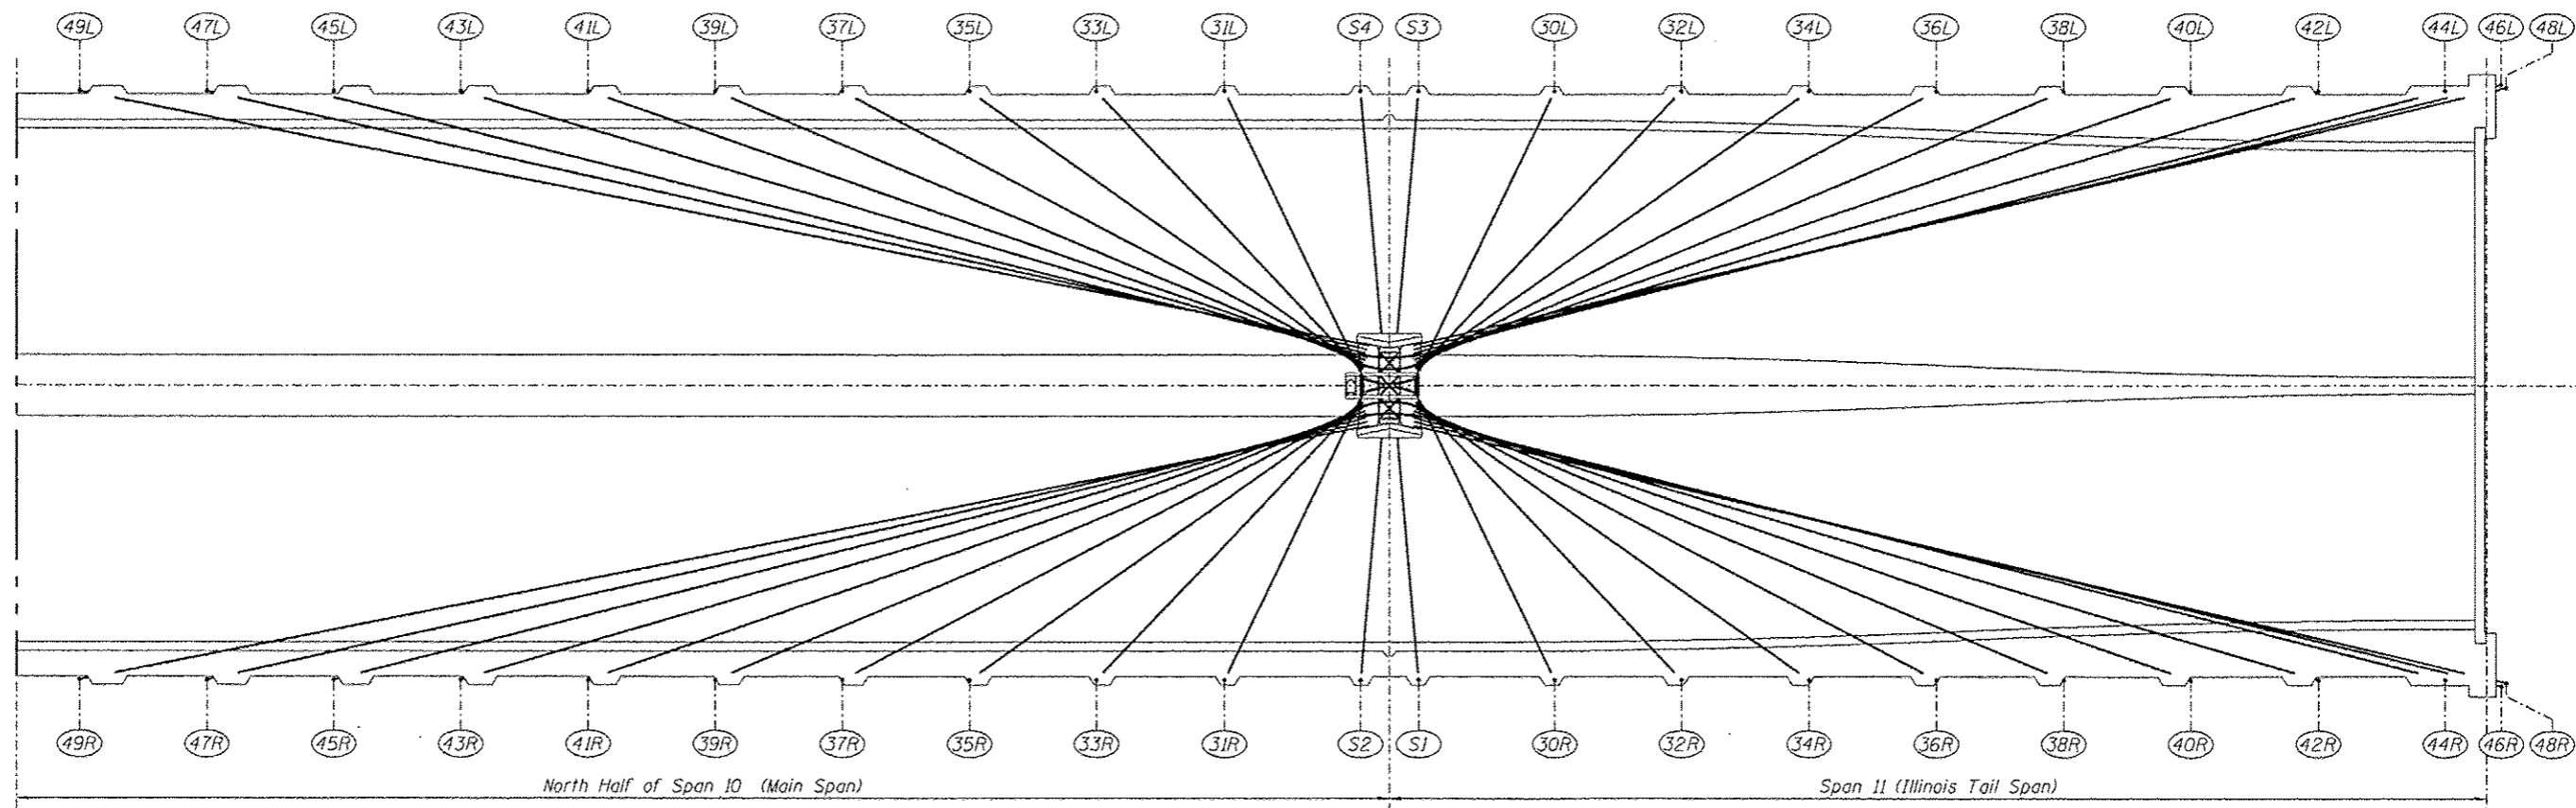

HALF PLAN - CABLE STAY SPANS - ILLINOIS HALF

DESIGNED -	EXAMINED _____	DATE - _____
CHECKED -	ENGINEER OF STRUCTURAL SERVICES	
DRAWN Rod	PASSED _____	
CHECKED MNM	ENGINEER OF BRIDGES AND STRUCTURES	

**STATE OF ILLINOIS
DEPARTMENT OF TRANSPORTATION**

**SCHEMATIC PLAN - CABLE LAYOUT and NUMBERING SEQUENCE
STRUCTURE NO. 060-0255**

SHEET NO. 13 OF 48 SHEETS

F.A.P. RTE. 304	SECTION 100B-1DS-1	COUNTY MADISON	TOTAL SHEETS 58	SHEET NO. 23
CONTRACT NO. 76E73			ILLINOIS FED. AID PROJECT	