




**PIER CAP - PLAN - PIER 2**

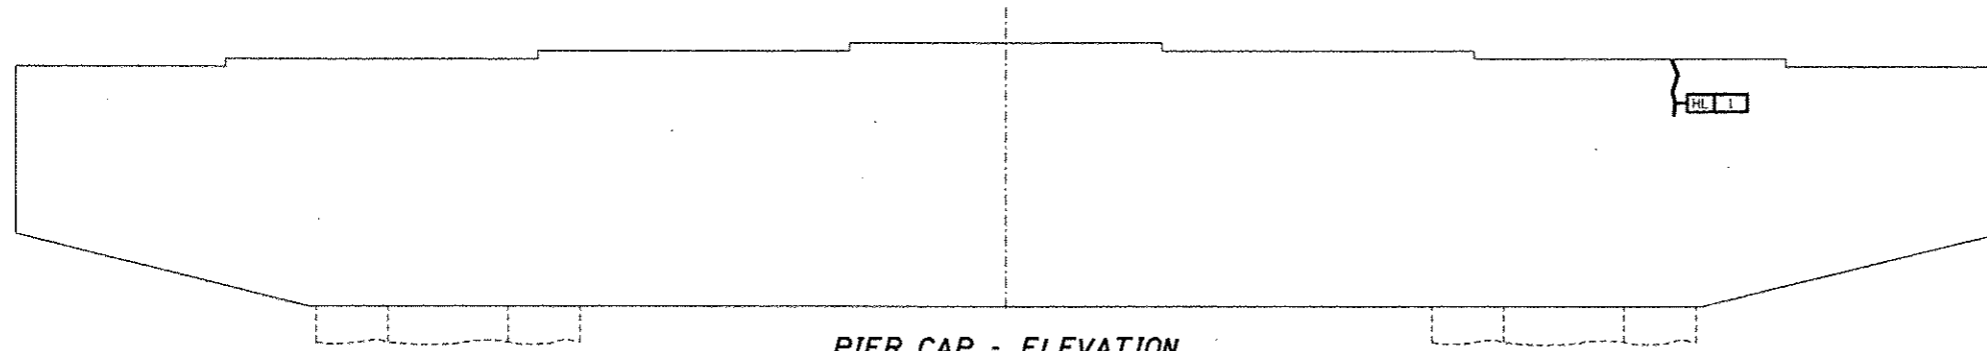

**PIER CAP - ELEVATION**  
Looking North

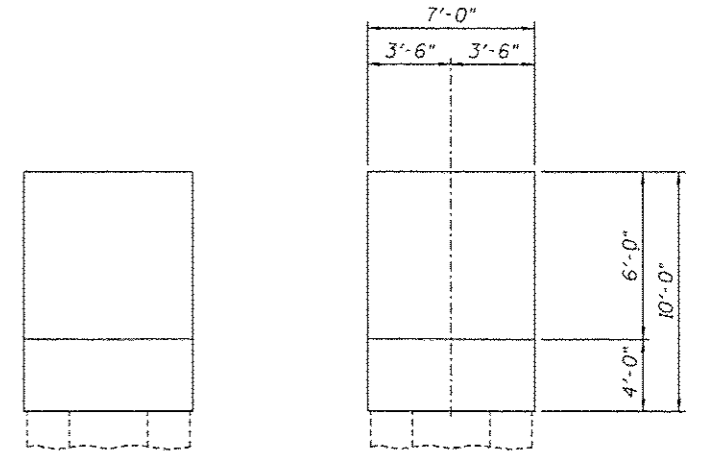


**PIER CAP - END ELEVATIONS**

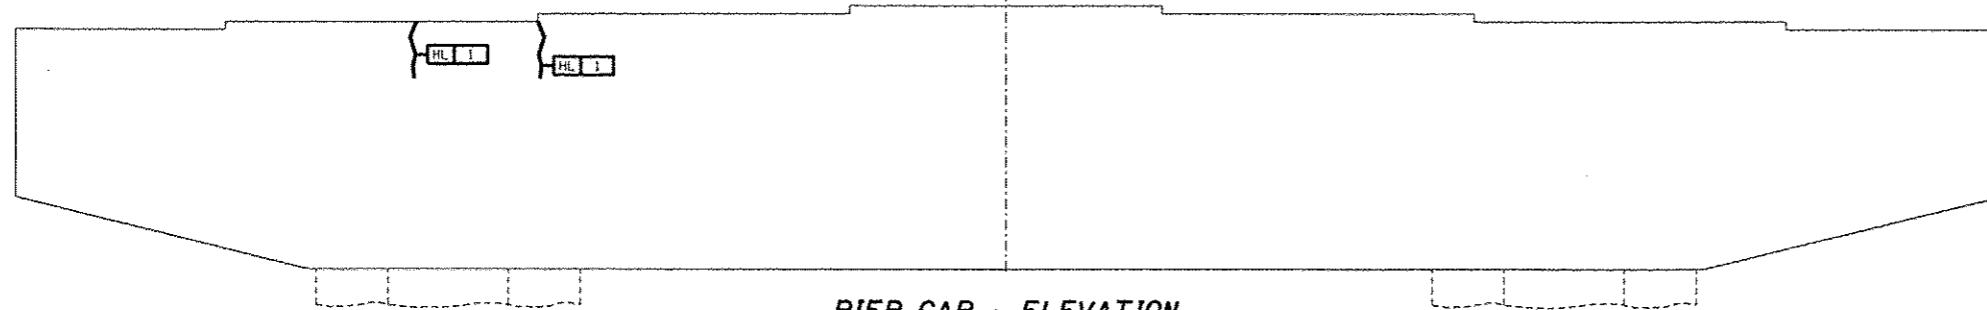

**PIER CAP - ELEVATION**  
Looking South

**CRACKS < 1/16"**  
 Hairline Cracks (HL) or  
 Cracks < 1/16" not to be Sealed.

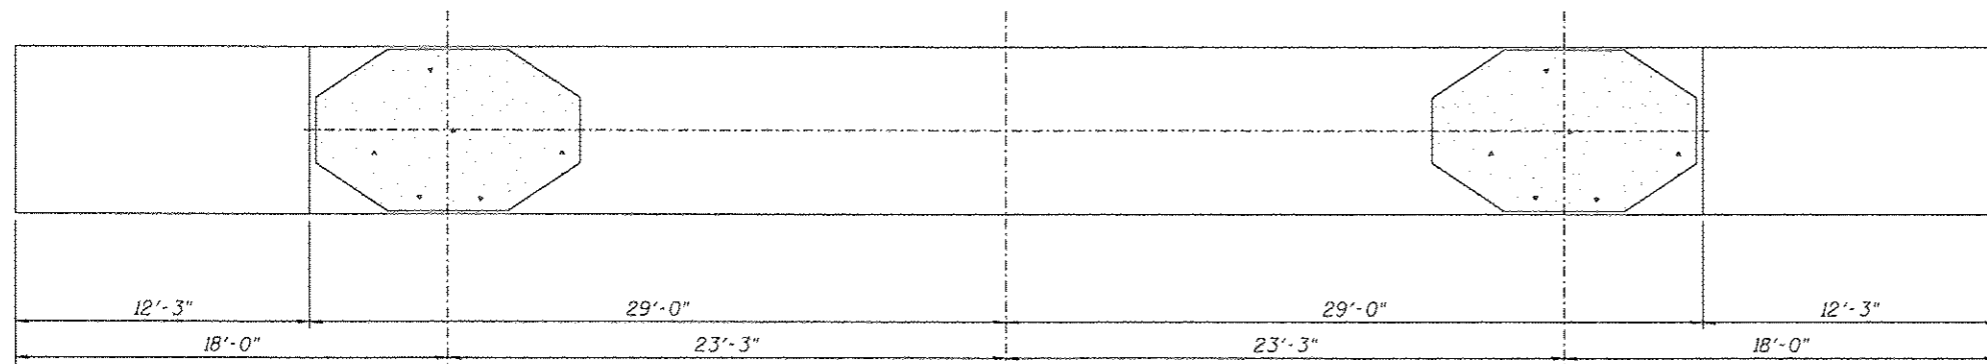

**PIER CAP - UNDERSIDE**

DESIGNED -	EXAMINED _____	DATE - _____
CHECKED -	ENGINEER OF STRUCTURAL SERVICES	
DRAWN Rod	PASSED _____	
CHECKED MNM	ENGINEER OF BRIDGES AND STRUCTURES	

STATE OF ILLINOIS  
DEPARTMENT OF TRANSPORTATION

REPAIRS TO - PIER NUMBER 2 - CAP  
STRUCTURE NO. 060-0255

SHEET NO. 20 OF 48 SHEETS

F.A.P. RTE.	SECTION	COUNTY	TOTAL SHEETS	SHEET NO.
304	100B-1DS-1	MADISON	58	30
CONTRACT NO. 76E73				
ILLINOIS FED. AID PROJECT				