




PIER CAP - PLAN - PIER 8

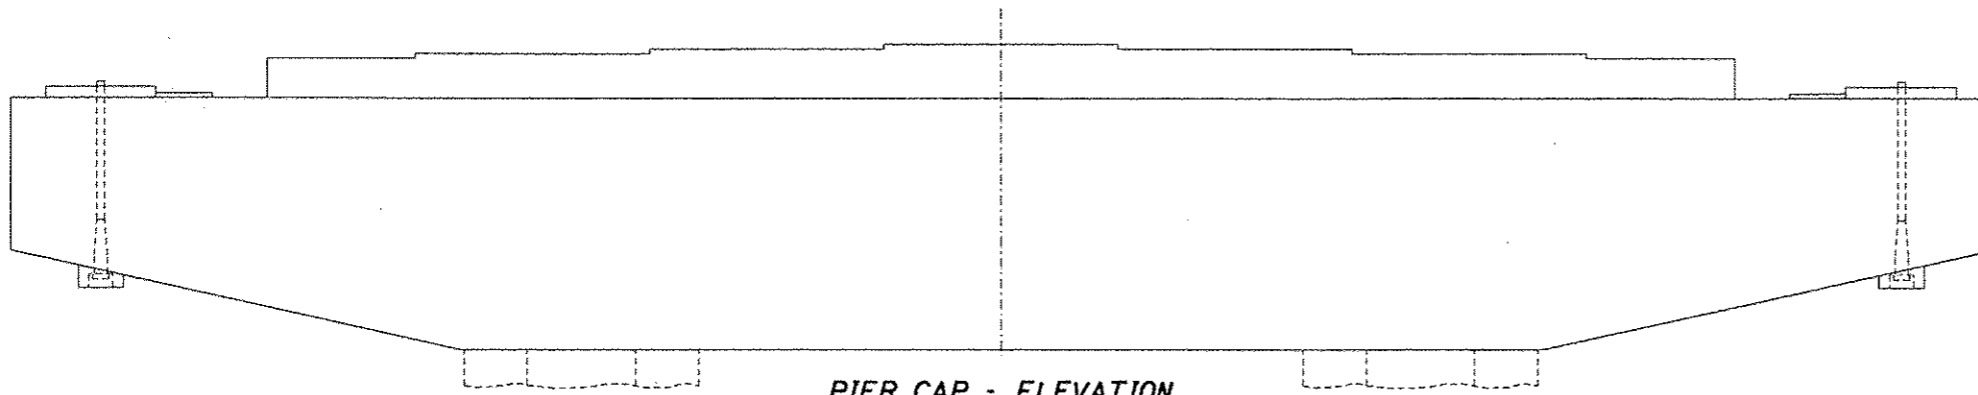



PIER CAP - ELEVATION
Looking North

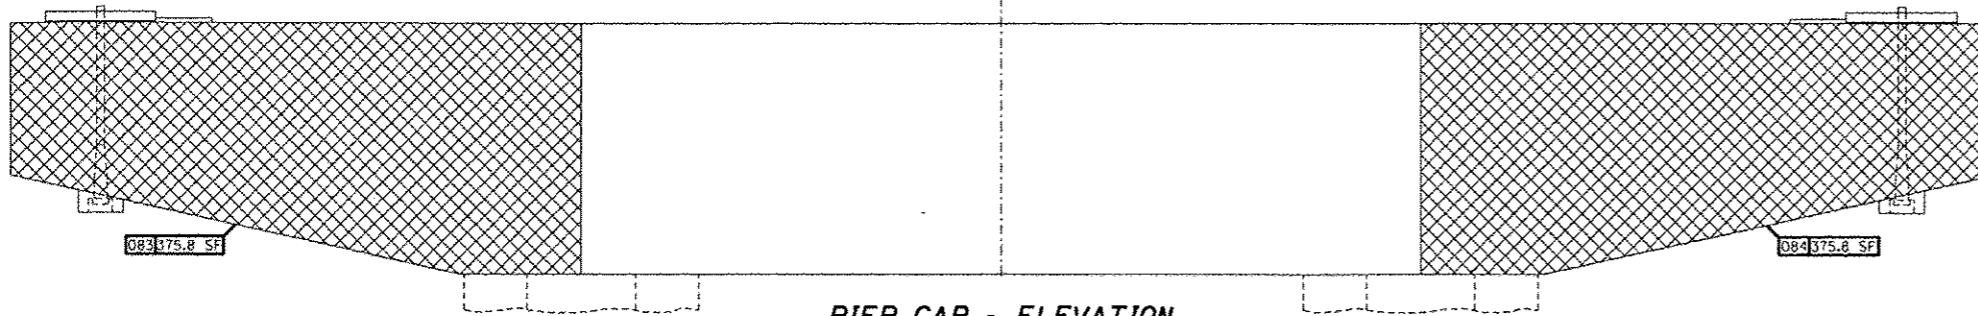

PIER CAP - ELEVATION
Looking South

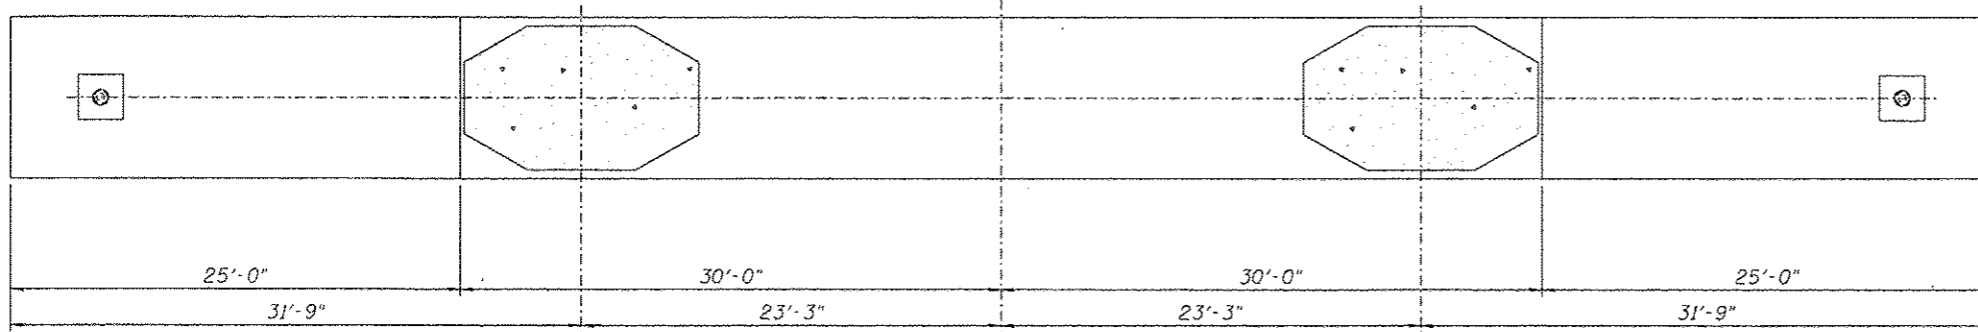

PIER CAP - UNDERSIDE

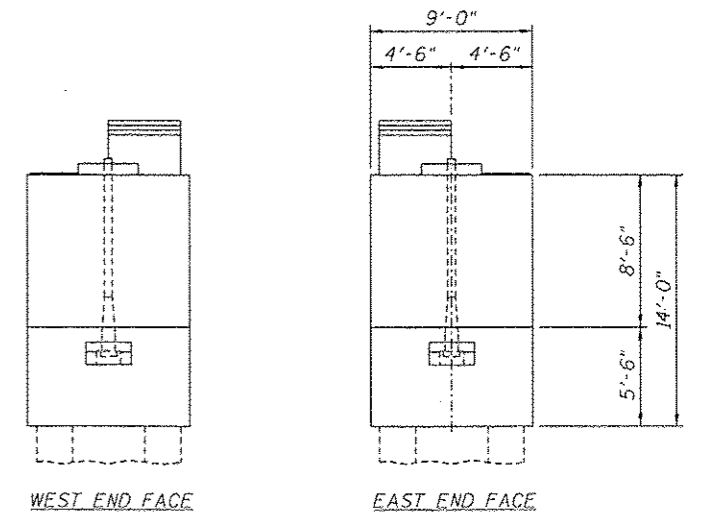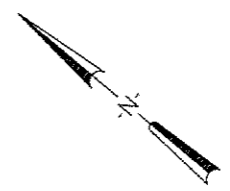

PIER CAP - END ELEVATIONS



REPAIRS LIST - PIER 8 - CAP

I.D.	Description	Pay Item	Units	Quantity
083	Map Cracking	Concrete Sealer	SQ. FT.	375.8
084	Map Cracking	Concrete Sealer	SQ. FT.	375.8
-	-	-	-	-
-	-	-	-	-
-	-	-	-	-

DESIGNED -
 CHECKED -
 DRAWN Rod
 CHECKED MNM

EXAMINED _____ DATE _____
 PASSED _____
 ENGINEER OF STRUCTURAL SERVICES
 ENGINEER OF BRIDGES AND STRUCTURES

STATE OF ILLINOIS
DEPARTMENT OF TRANSPORTATION

REPAIRS TO - PIER NUMBER 8 - CAP
STRUCTURE NO. 060-0255
 SHEET NO. 28 OF 48 SHEETS

F.A.P. RTE.	SECTION	COUNTY	TOTAL SHEETS	SHEET NO.
304	1008-1D5-1	MADISON	58	38

CONTRACT NO. 76E73
 ILLINOIS FED. AID PROJECT