

-CABLE INSTALLATION MIN. DEPTH EXCEPT FOR UNDER PAVEMENT BOTTOM AND DITCH FLOW LINE=48"  
 -CABLE INSTALLATION MIN. DEPTH UNDER PAVEMENT BOTTOM AND DITCH FLOW LINE=60"



MATCHLINE STA. 400+00/RAMP 4  
 (3 OF 20)

UNDRGRD C CNC 1 1/2  
 8' MAX FROM FENCE  
 W/FIBER OPTIC &  
 TRACER CABLES IN CONDUIT

020+00  
 UM 003

UNDRGRD C CNC 1 1/2  
 8' MAX FROM FENCE  
 W/FIBER OPTIC &  
 TRACER CABLES IN CONDUIT

MATCHLINE STA. 400+00/RAMP 4  
 (1B OF 20)

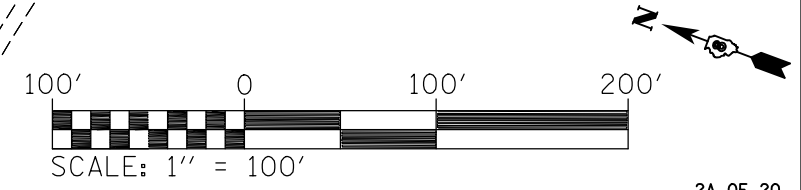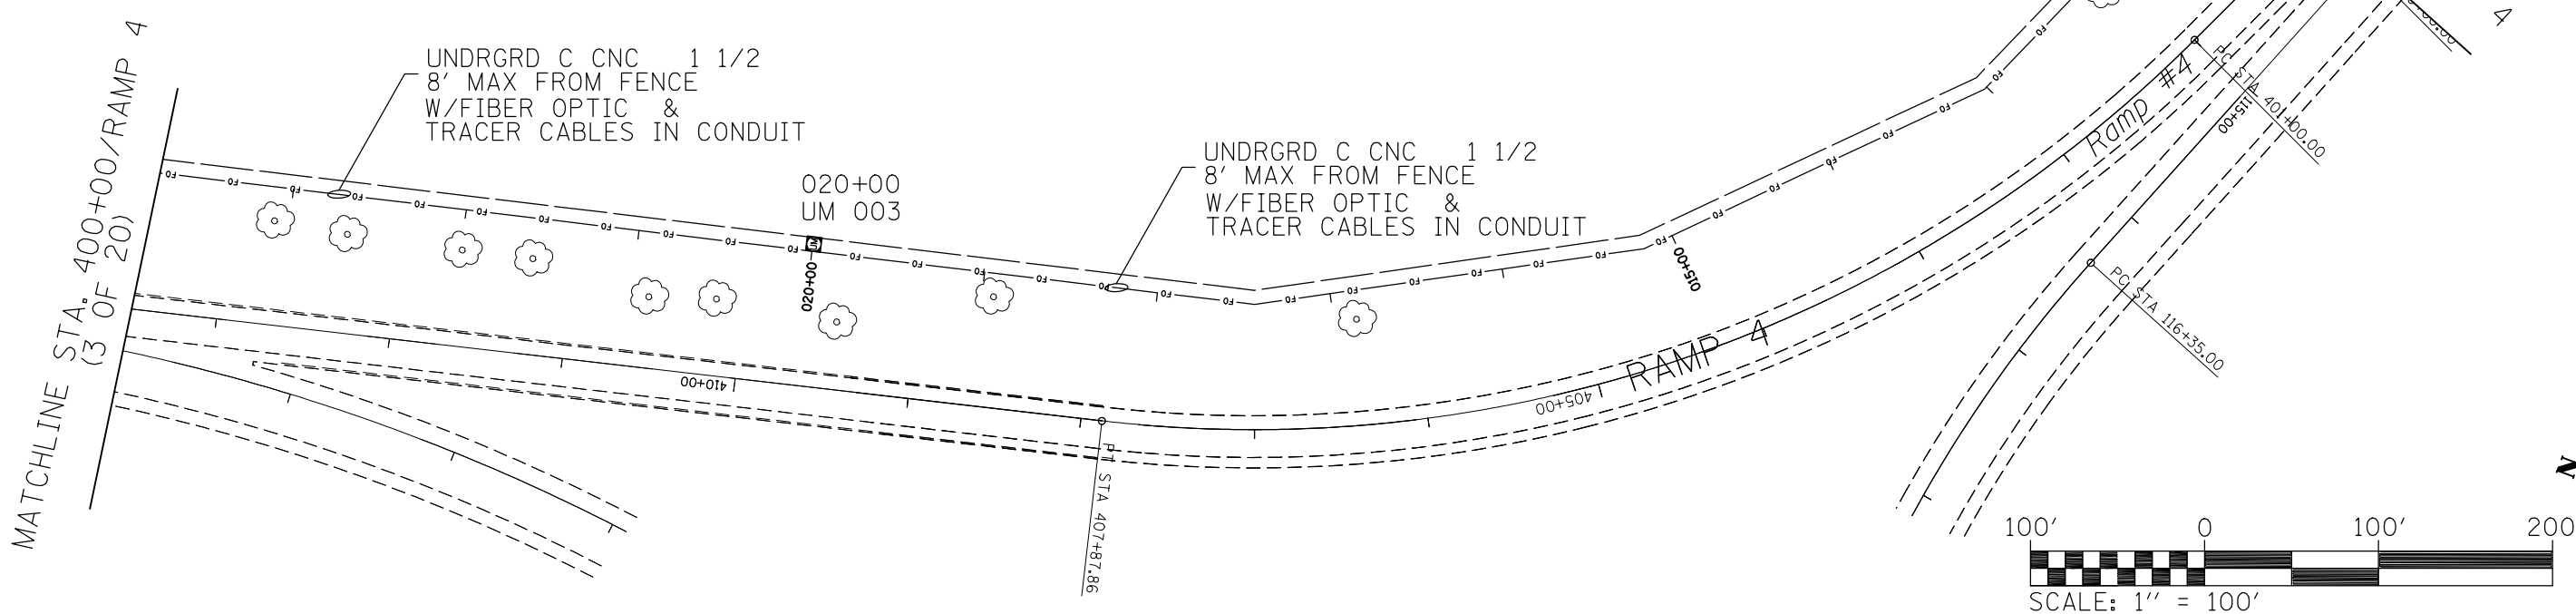

FILE NAME =	USER NAME = prestonme	DESIGNED -	REVISED -
et:\pw\work\p\dot\prestonme\d0298000\d876f77-sht-ITS.dgn		DRAWN -	REVISED -
	PLOT SCALE = 100.0000' / in.	CHECKED -	REVISED -
	PLOT DATE = 3/21/2013	DATE -	REVISED -

**STATE OF ILLINOIS  
 DEPARTMENT OF TRANSPORTATION**

**PLAN SHEET  
 I-255 STA. 477+00/RAMP 1 TO STA. 400+00/RAMP 4**

SCALE:      SHEET NO.    OF    SHEETS    STA.                    TO STA.

\*FAI 270/FAI 255/FAI 55/70

F.A.I. RTE.	SECTION	COUNTY	TOTAL SHEETS	SHEET NO.
•	DIST 8 ITS 2013-1	MADISON	27	8
			CONTRACT NO. 76F77	
FED. ROAD DIST. NO.		ILLINOIS FED. AID PROJECT		