
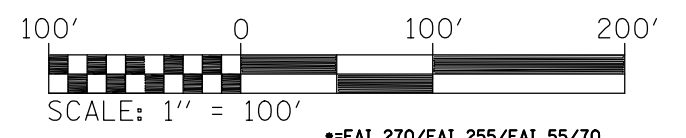


-CABLE INSTALLATION MIN. DEPTH EXCEPT FOR UNDER PAVEMENT BOTTOM AND DITCH FLOW LINE=48"
 -CABLE INSTALLATION MIN. DEPTH UNDER PAVEMENT BOTTOM AND DITCH FLOW LINE=60"

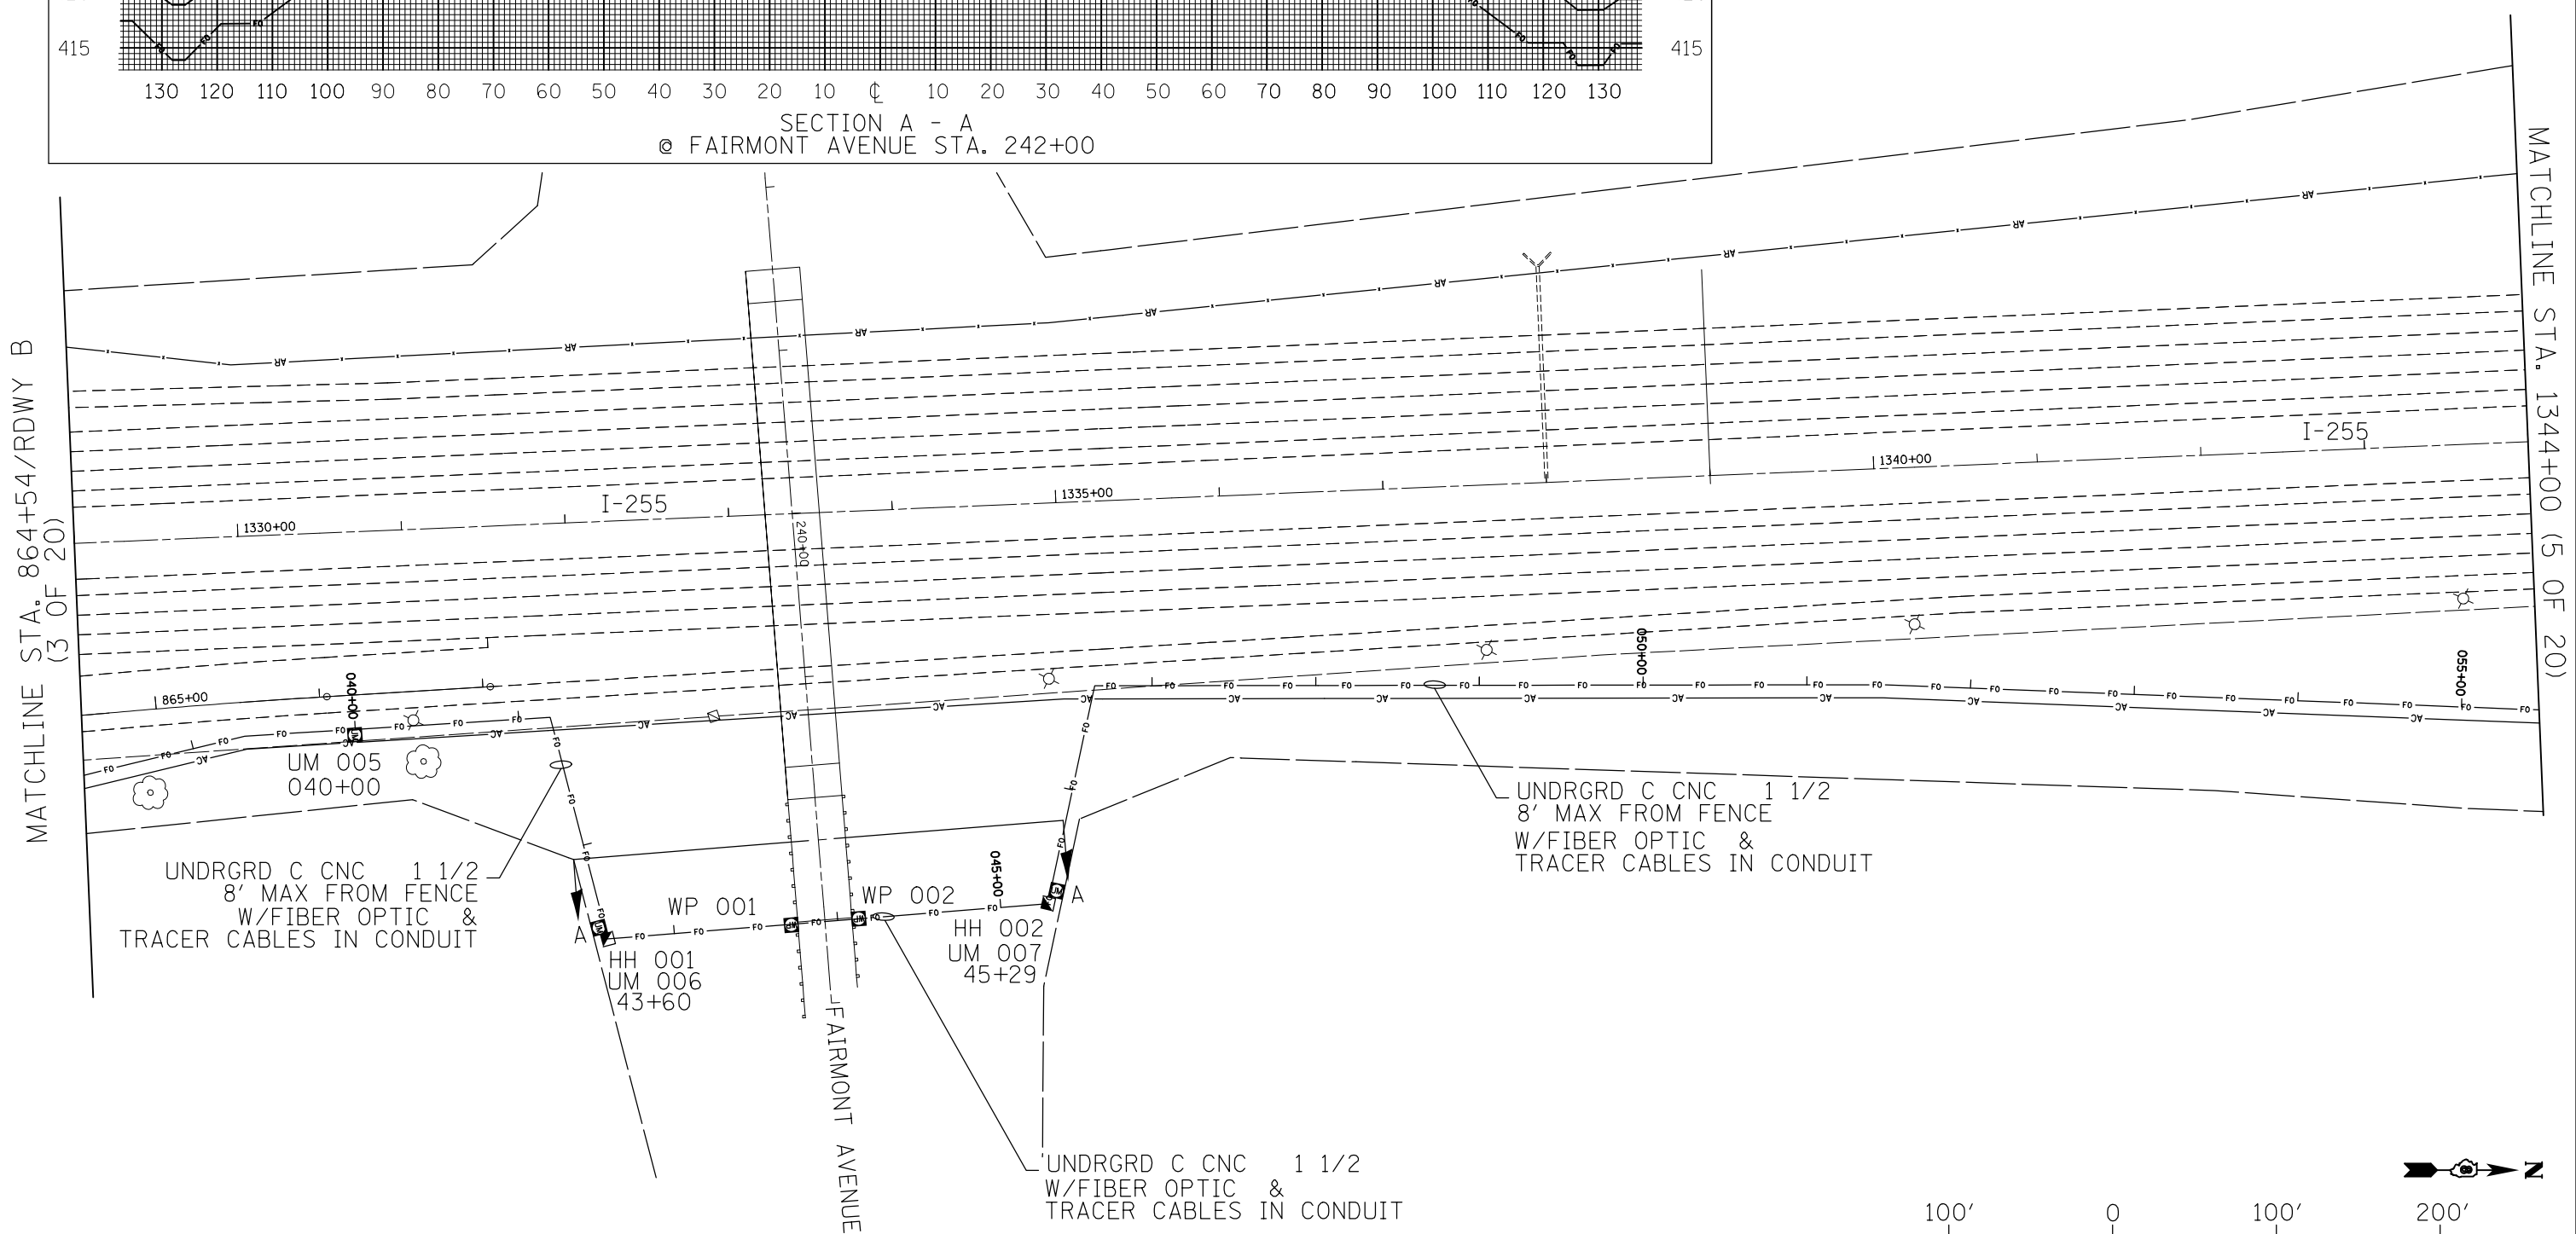

•=FAI 270/FAI 255/FAI 55/70 4 OF 20

FILE NAME =	USER NAME = prestonme	DESIGNED -	REVISED -
c:\pwork\pwork\prestonme\d0298000\d076f77-sht-ITS.dgn		DRAWN -	REVISED -
	PLOT SCALE = 100.0000' / 1in.	CHECKED -	REVISED -
	PLOT DATE = 3/21/2013	DATE -	REVISED -

**STATE OF ILLINOIS
 DEPARTMENT OF TRANSPORTATION**

**PLAN SHEET
 I-255 STA. 864+54/RDWB TO STA. 1344+00**

SCALE: SHEET NO. OF SHEETS STA. TO STA.

F.A.I. RTE.	SECTION	COUNTY	TOTAL SHEETS	SHEET NO.
•	DIST 8 ITS 2013-1	MADISON	27	10
CONTRACT NO. 76F77				
FED. ROAD DIST. NO. ILLINOIS FED. AID PROJECT				