
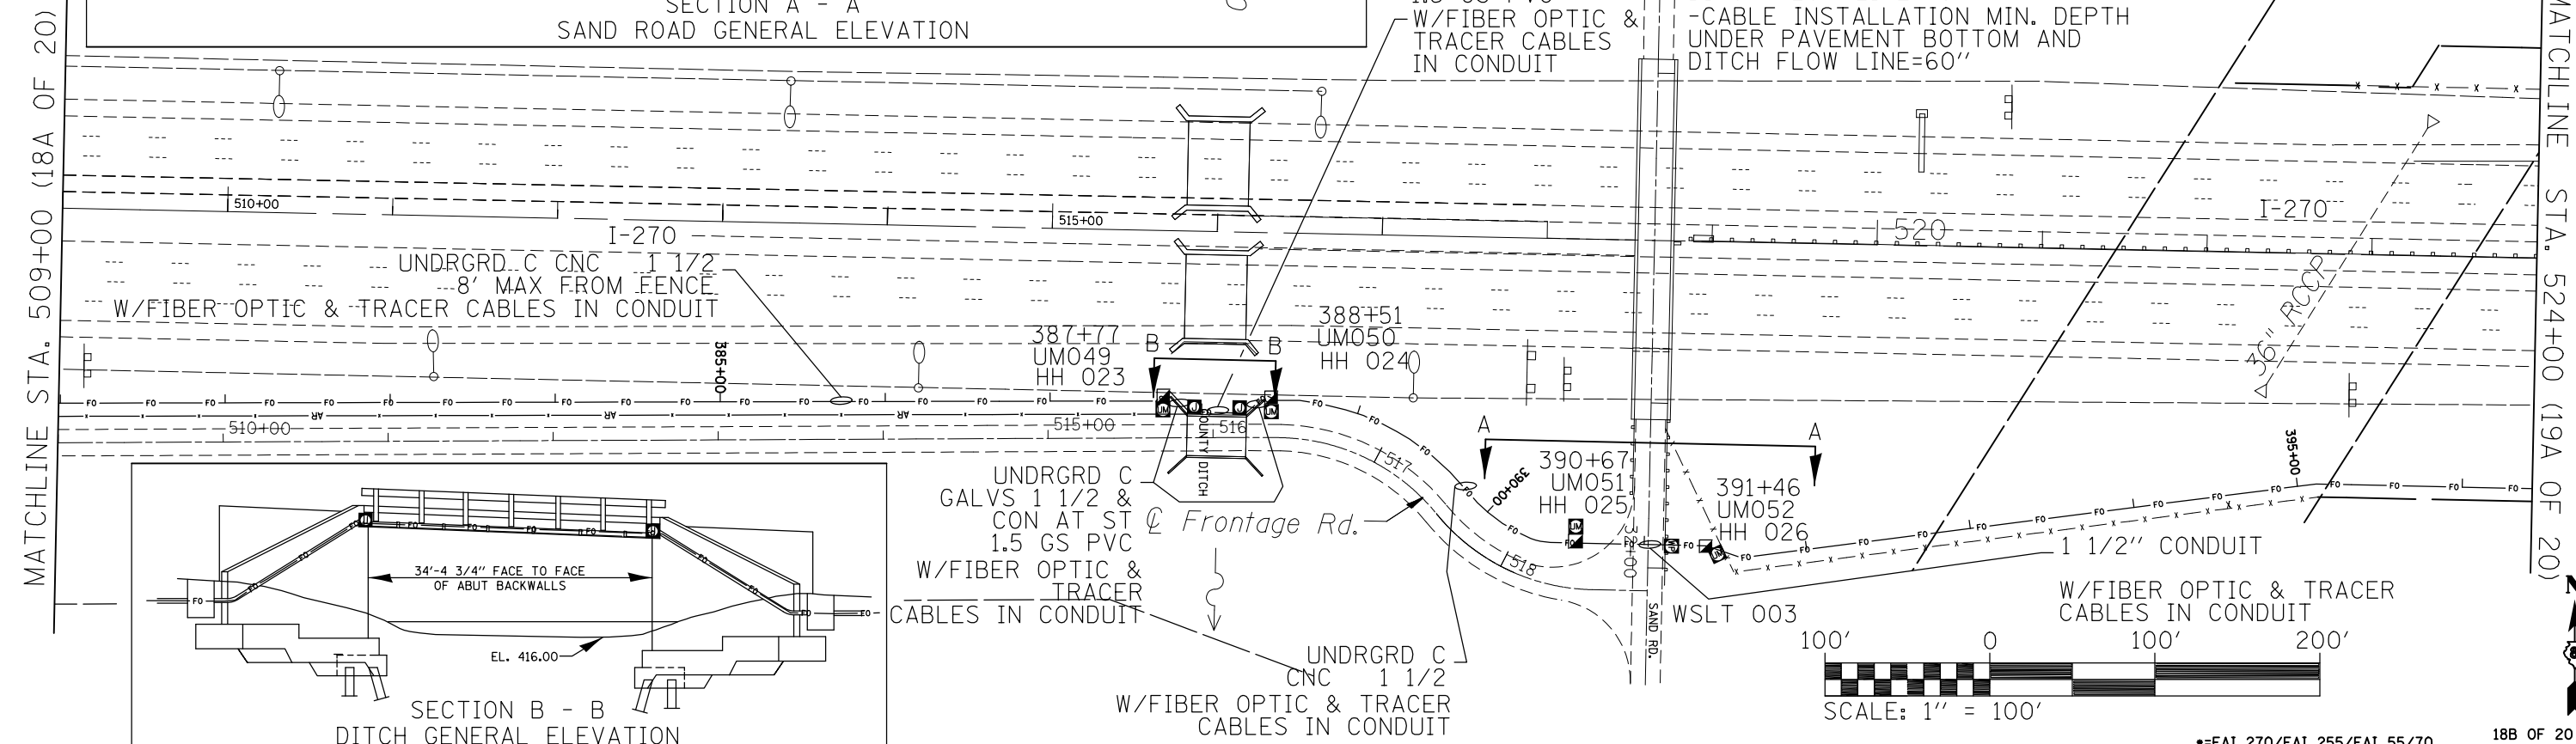


-CABLE INSTALLATION MIN. DEPTH EXCEPT FOR UNDER PAVEMENT BOTTOM AND DITCH FLOW LINE=48"

-CABLE INSTALLATION MIN. DEPTH UNDER PAVEMENT BOTTOM AND DITCH FLOW LINE=60"

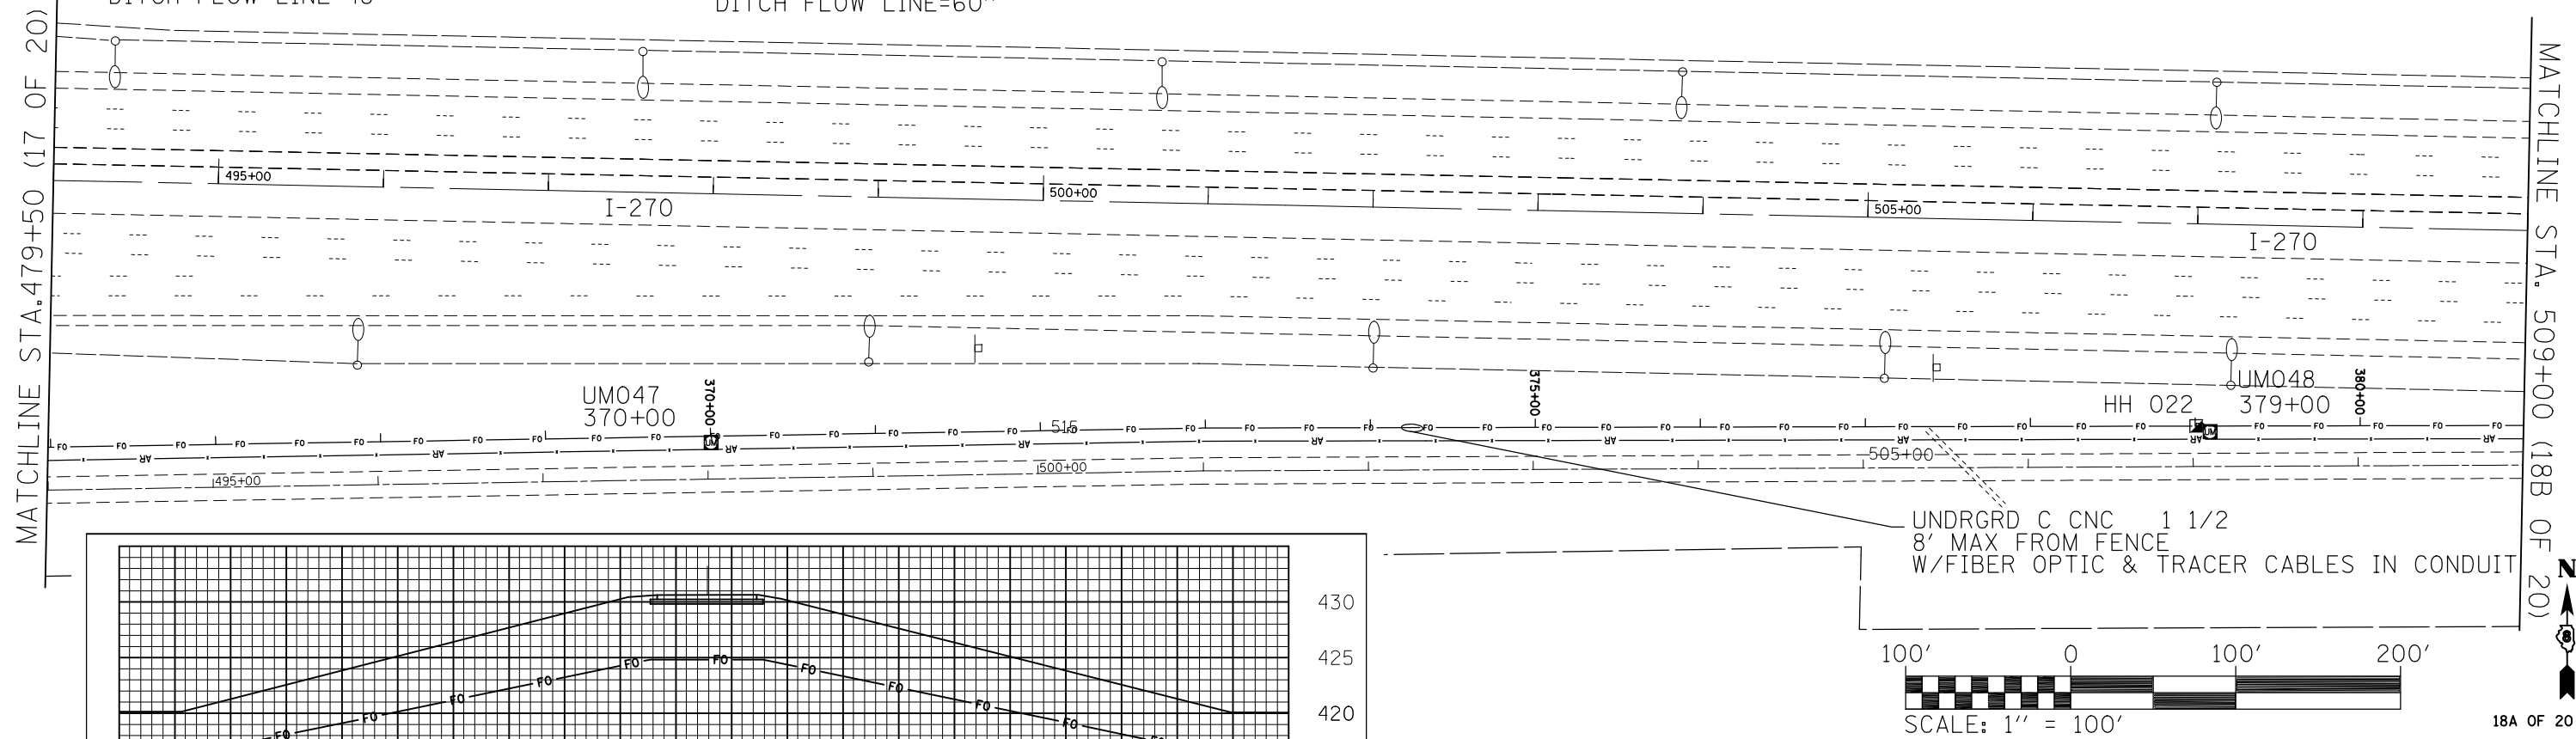

FILE NAME =	USER NAME = prestonme	DESIGNED -	REVISED -
et:\pwork\p\midot\prestonme\d0298000\d076f77-sht-ITS.dgn		DRAWN -	REVISED -
	PLOT SCALE = 100.0000' / 1in.	CHECKED -	REVISED -
	PLOT DATE = 3/21/2013	DATE -	REVISED -

**STATE OF ILLINOIS
DEPARTMENT OF TRANSPORTATION**

PLAN SHEET
I-270 STA. 494 + 00 TO STA. 509 + 00
I-270 STA. 509 + 00 TO STA. 524 + 00

SCALE: SHEET NO. OF SHEETS STA. TO STA.

*FAI 270/FAI 255/FAI 55/70			
F.A.I. RTE.	SECTION	COUNTY	TOTAL SHEETS
	DIST 8 ITS 2013-1	MADISON	27
			SHEET NO. 24
CONTRACT NO. 76F77			
FED. ROAD DIST. NO.	ILLINOIS	FED. AID PROJECT	