


EXISTING TYPICAL SECTION
 MAINLINE FAI RTE. 270 WB
 MCHDF REPAIR
 STATION 660+85.44 TO STATION 661+41.44 WB

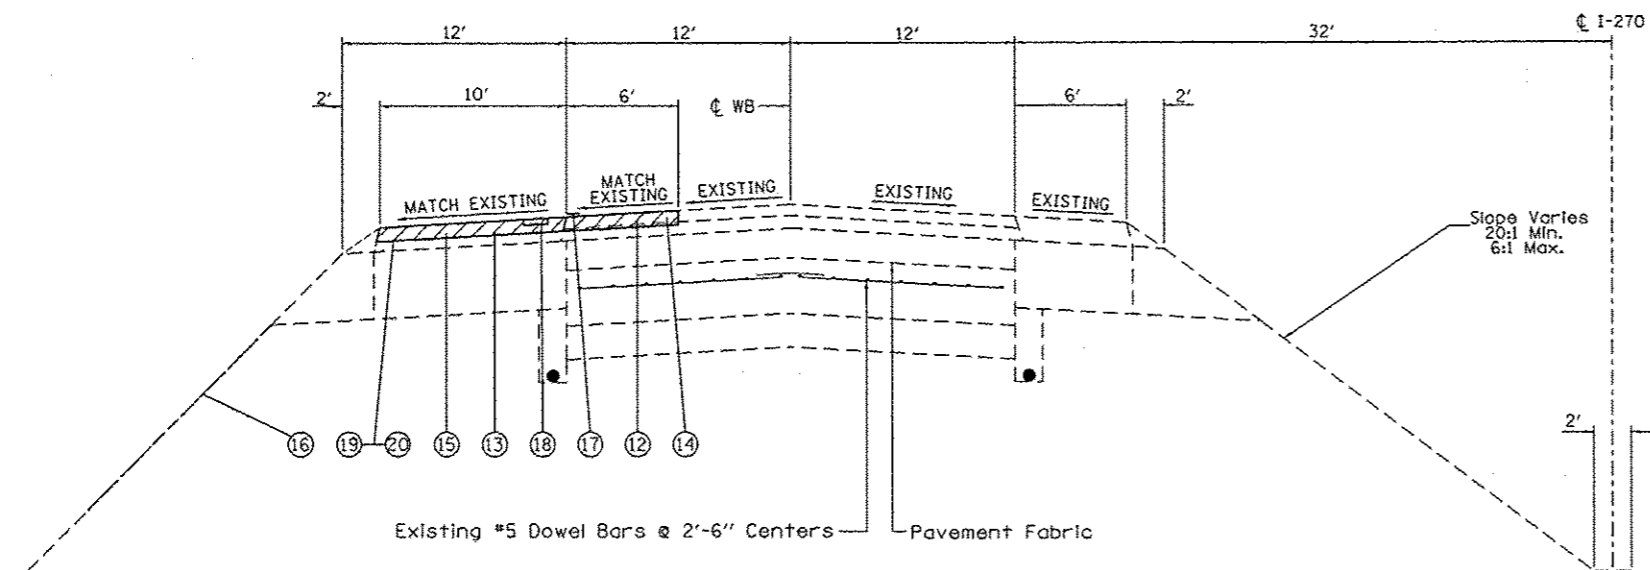

PROPOSED TYPICAL SECTION
 MAINLINE FAI RTE. 270 WB
 MCHDF REPAIR
 STATION 660+85.44 TO STATION 661+41.44 WB

LEGEND

- ① EXISTING PAVEMENT (10" JOINTED PCC)
- ② EXISTING 6" GRANULAR SUB-BASE
- ③ EXISTING BITUMINOUS SHOULDERS (INSIDE DEPTH 7"-15", OUTSIDE 14" - 17 1/4")
- ④ EXISTING AGGREGATE SHOULDERS, TYPE B
- ⑤ EXISTING PIPE UNDERDRAIN
- ⑥ EXISTING RESURFACING (3 5/8" - 5 1/4")
- ⑦ EXISTING BITUMINOUS CONCRETE BINDER COURSE, SUPERPAVE, IL-19.0 N105 2 1/4"
- ⑧ EXISTING POLYMERIZED BITUMINOUS CONCRETE SURFACE COURSE, STONE MATRIX ASPHALT, SUPERPAVE 2"
- ⑨ EXISTING AGGREGATE SHOULDERS, TYPE B
- ⑩ EXISTING STRIP REFLECTIVE CRACK CONTROL
- ⑪ EXISTING BITUMINOUS SHOULDER, SUPERPAVE
- ⑫ PROPOSED HOT-MIX ASPHALT SURFACE REMOVAL, 2 1/2" (INCLUDES REMOVAL OF 2" OF SURFACE COURSE AND 1/2" OF BINDER COURSE)
- ⑬ PROPOSED HOT-MIX ASPHALT SURFACE REMOVAL, 2 1/2" (2 1/2" OF BITUMINOUS SHOULDER REMOVAL)
- ⑭ PROPOSED POLYMERIZED HOT-MIX ASPHALT SURFACE COURSE, 2 1/2"
- ⑮ PROPOSED HOT-MIX ASPHALT SHOULDERS, 2 1/2"
- ⑯ PROPOSED GRADING AND SHAPING DITCHES
- ⑰ SHORT TERM PAVEMENT MARKING
- ⑱ PROPOSED RUMBLE STRIP, 16"
- ⑲ PROPOSED BITUMINOUS MATERIALS (PRIME COAT)
- ⑳ PROPOSED AGGREGATE (PRIME COAT)

FILE NAME =	USER NAME = copperrnolpe	DESIGNED -	REVISED -
c:\pwork\pwork\copperrnolpe\0311321\07803.sht-plan.dgn		DRAWN -	REVISED -
		CHECKED -	REVISED -
		DATE -	REVISED -

STATE OF ILLINOIS
 DEPARTMENT OF TRANSPORTATION

TYPICAL SECTIONS

SCALE: SHEET NO. 1 OF 1 SHEETS STA. TO STA.

F.A.I. RTE.	SECTION	COUNTY	TOTAL SHEETS	SHEET NO.
270	60-SRS-4	MADISON	5	4
FED. ROAD DIST. NO. ILLINOIS FED. AID PROJECT			CONTRACT NO. 76G03	