

STATE OF ILLINOIS
DEPARTMENT OF TRANSPORTATION
DIVISION OF HIGHWAYS

PROPOSED
HIGHWAY PLANS

VARIOUS ROUTES
SECTION D9 TRAFFIC SIGNAL 2013-1

SIGNAL WIRE REPLACEMENT
SALINE & FRANKLIN COUNTIES

F.A. RTE.	SECTION	COUNTY	TOTAL SHEETS	SHEET NO.
VAR D9 TRAFFIC SIGNALS 2013-1			11	1
ILLINOIS			CONTRACT NO. 78346	
- - SALINE, FRANKLIN				



FOR INDEX OF SHEETS, SEE SHEET NO. 2
FOR SUMMARY OF QUANTITIES, SEE SHEET NO. 3

TRAFFIC DATA

OLD IL 13 WEST OF IL 34 - 11,700 (2012) 7.5% TRUCKS
 OLD IL 13 EAST OF IL 34 - 12,100 (2012) 7% TRUCKS
 IL 34 NORTH OF OLD IL 13 - 7,300 (2012) 4.5% TRUCKS
 IL 34 SOUTH OF OLD IL 13 - 4,250 (2012) 3.4% TRUCKS

OLD IL 13 WEST OF US 45 - 12,100 (2012) 7% TRUCKS
 OLD IL 13 EAST OF US 45 - 3,450 (2012) 7.8% TRUCKS
 US 45 NORTH OF OLD IL 13 - 15,400 (2012) 12% TRUCKS
 US 45 SOUTH OF OLD IL 13 - 17,600 (2012) 9.5% TRUCKS

IL 37 SOUTH OF IL 14 - 10,600 (2012)
 IL 37 NORTH OF IL 14 - 8,500 (2012)
 IL 14 EAST OF IL 37 - 6,150 (2012)

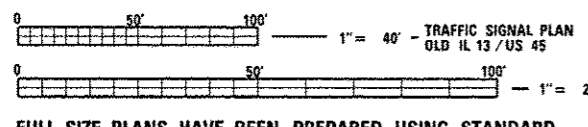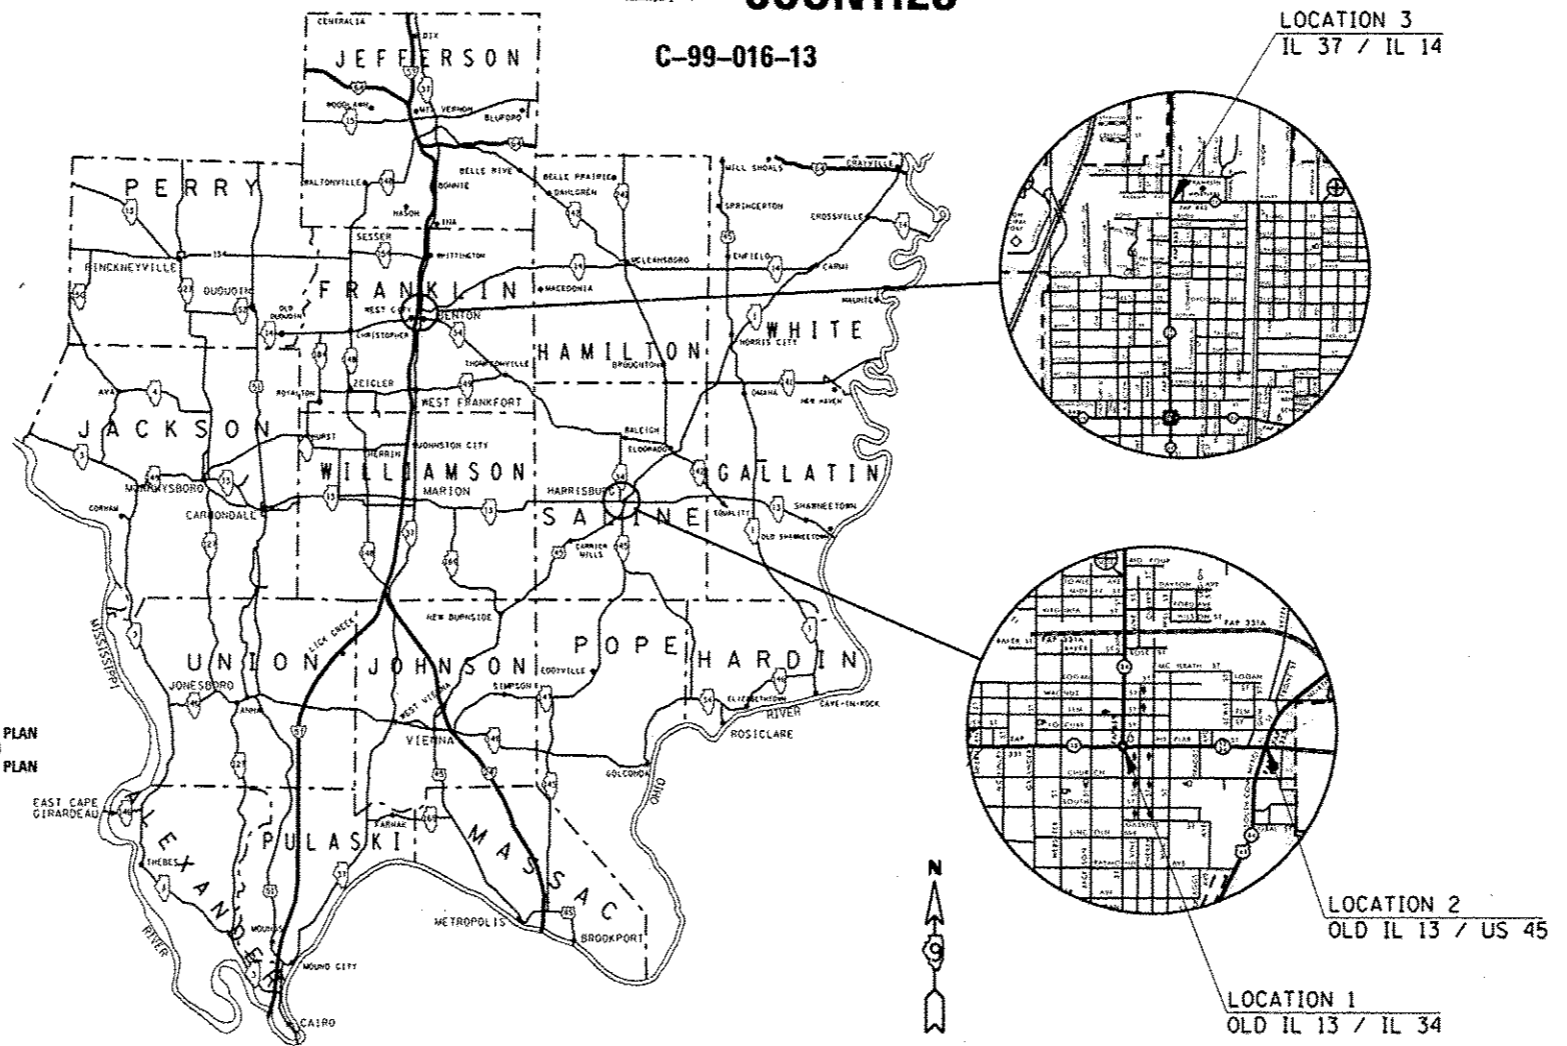

FULL SIZE PLANS HAVE BEEN PREPARED USING STANDARD ENGINEERING SCALES. REDUCED SIZED PLANS WILL NOT CONFORM TO STANDARD SCALES. IN MAKING MEASUREMENTS ON REDUCED PLANS, THE ABOVE SCALES MAY BE USED.

J.U.L.I.E.
 JOINT UTILITY LOCATION INFORMATION FOR EXCAVATION
 1-800-892-0123
 OR 811

PROJECT ENGINEER SEAN GREENLEE
PROJECT MANAGER SUSAN POE

CONTRACT NO. 78346

STATE OF ILLINOIS
 DEPARTMENT OF TRANSPORTATION
 DIVISION OF HIGHWAYS

SUBMITTED March 13 2013
John D. Baranzelli
 DEPUTY DIRECTOR OF HIGHWAYS, REGION ENGINEER
April 26 2013
John D. Baranzelli P.E.
 acting ENGINEER OF DESIGN AND ENVIRONMENT
April 26 2013
Omer Osman P.E.
 DIRECTOR OF HIGHWAYS, CHIEF ENGINEER

PRINTED BY THE AUTHORITY
OF THE STATE OF ILLINOIS