



SN 073-7051

STA. 625+44

4' X 12' BOX

USE STD. 630101 (NORTH SIDE)


USE STD. 630106 (SOUTH SIDE)

NOTES

NOTE 1: THE CONTRACTOR SHALL AVOID, TO THE GREATEST EXTENT POSSIBLE, ATTACHING NEW GUARDRAIL POSTS TO ANY HEADWALL AREA THAT IS NOT SOUND OR THAT HAS BEEN REPAIRED BY "STRUCTURAL REPAIR OF CONCRETE".

NOTE 2: THE BACK OF THE EXISTING HEADWALL IS 3' FROM THE EDGE OF PAVEMENT ON ALL LOCATIONS, EXCEPT WHERE NOTED.

NOTE 3: STATIONING IS DECREASING ON S.N. 073-7055.

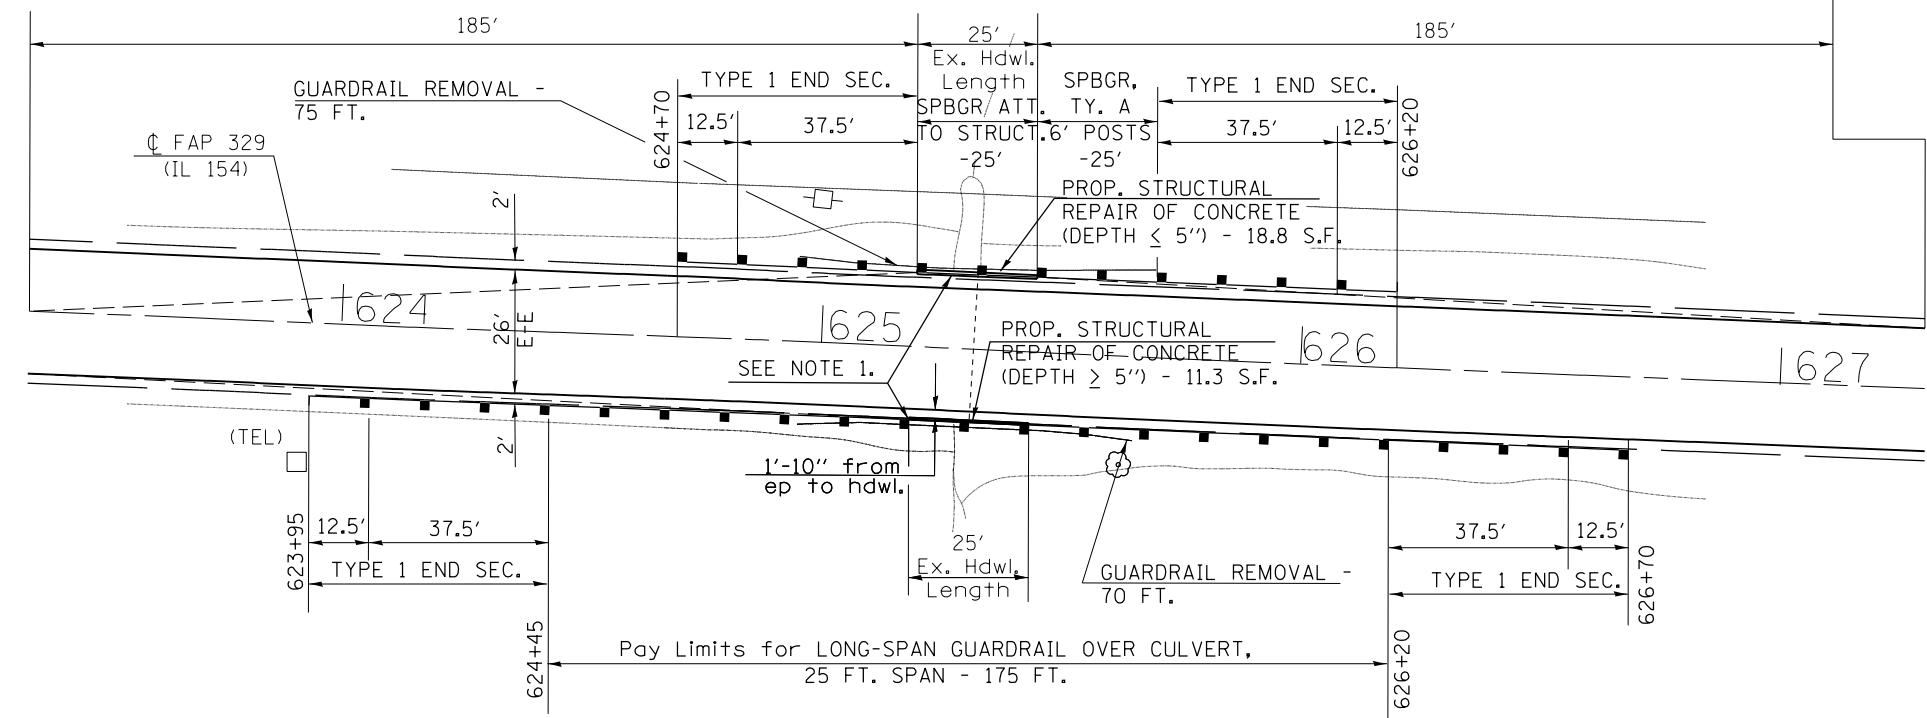


SN 073-7055

STA. 138+71

7' X 10' BOX

USE STD. 630101 (BOTH SIDES)

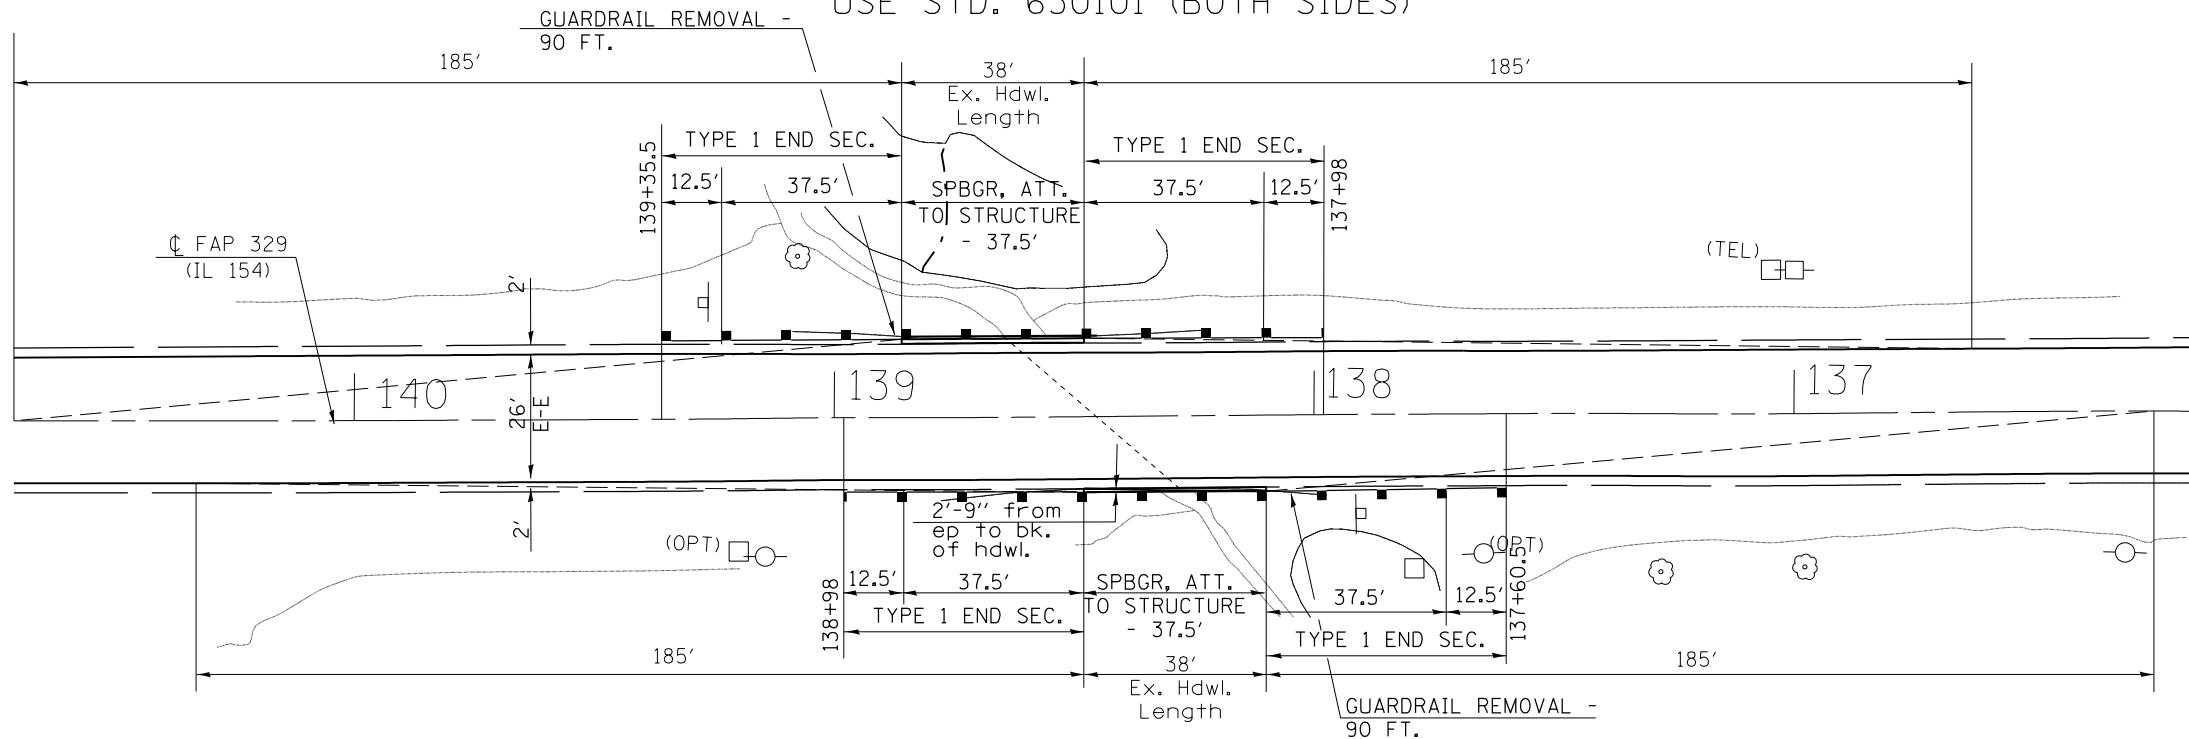

FILE NAME =	USER NAME = \$USER\$	DESIGNED -	REVISED -	STATE OF ILLINOIS DEPARTMENT OF TRANSPORTATION	GUARDRAIL DETAILS S.N. 073-7051 AND S.N. 073-7055	F.A.P. RTE.	SECTION	COUNTY	TOTAL SHEETS	SHEET NO.	
et:\pwork\pwork\mccordkr\ad033289\178351-sht-plan.dgn		DRAWN -	REVISED -			329	(19,18,17,103)RS-4	PERRY	34	31	
\$MODELNAME\$		CHECKED -	REVISED -			CONTRACT NO. 78351					
		DATE -	REVISED -			ILLINOIS FED. AID PROJECT					
		PLOT SCALE = 40.0000' / in.		SCALE:							
		PLOT DATE = 3/22/2013		SHEET OF SHEETS							
				STA. TO STA.							