


ELEVATION

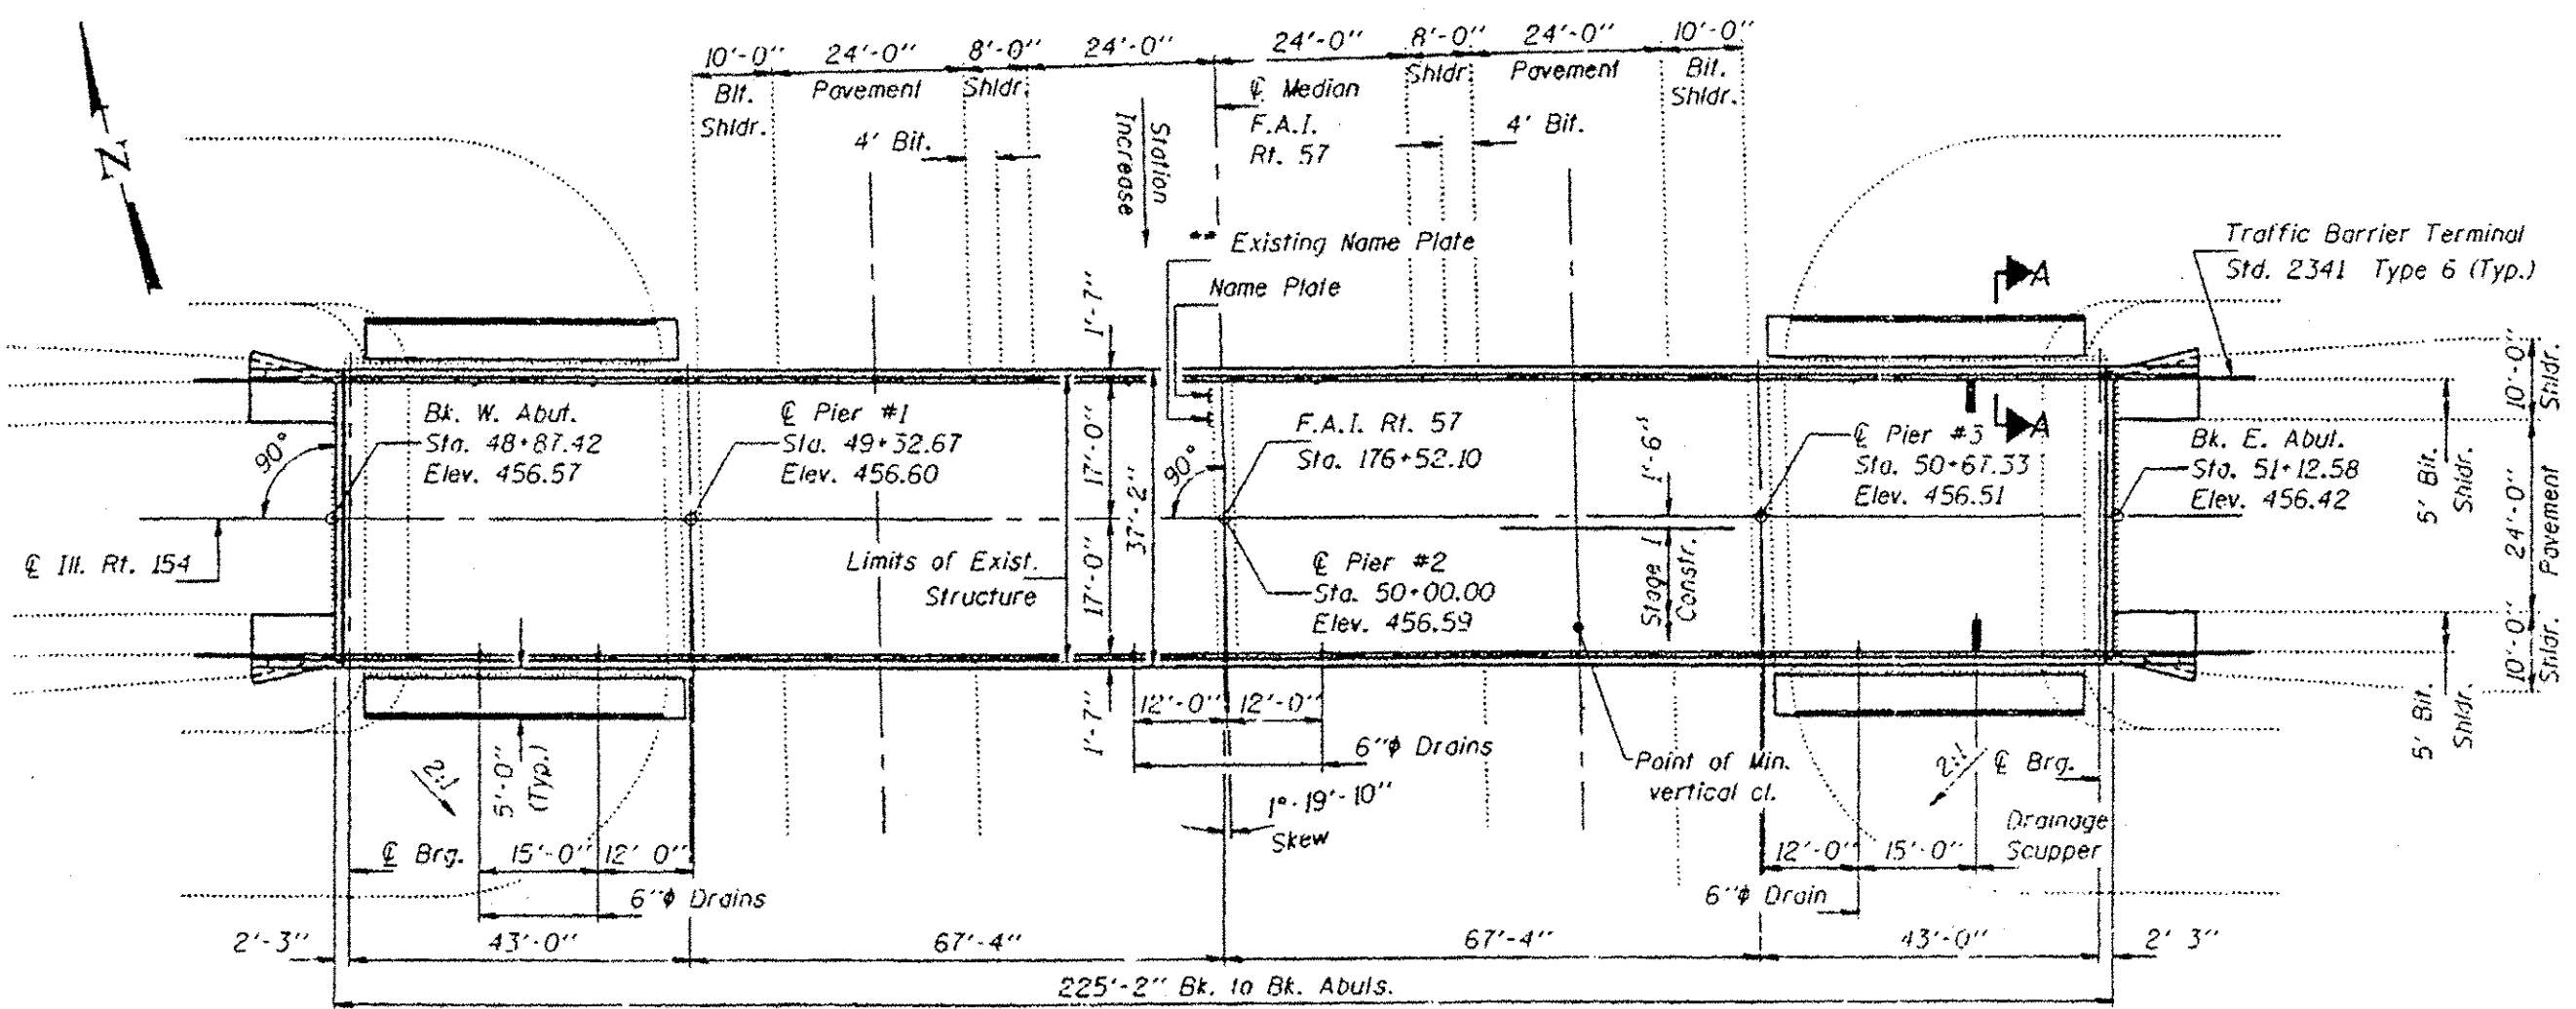

PLAN

FOR INFORMATION ONLY

FILE NAME *	USER NAME = gautneyrk	DESIGNED -	REVISED -	STATE OF ILLINOIS DEPARTMENT OF TRANSPORTATION	028-0059 IL 154 OVER I-57	FBI	SECTION	COUNTY	TOTAL SHEETS	SHEET NO.	
c:\pvc\work\pav\dot\gautneyrk\03119666\7841-shr-plan.dgn	PLOT SCALE = 48.0000 1/32"	DRAWN -	REVISED -			57	D9 BRIDGE PAINT 2013-1		23	10.	
#MODELNAME*	PLOT DATE = 3/11/2013	CHECKED -	REVISED -			CONTRACT NO. 78355					
		DATE -	REVISED -			ILLINOIS FED. AID PROJECT					