
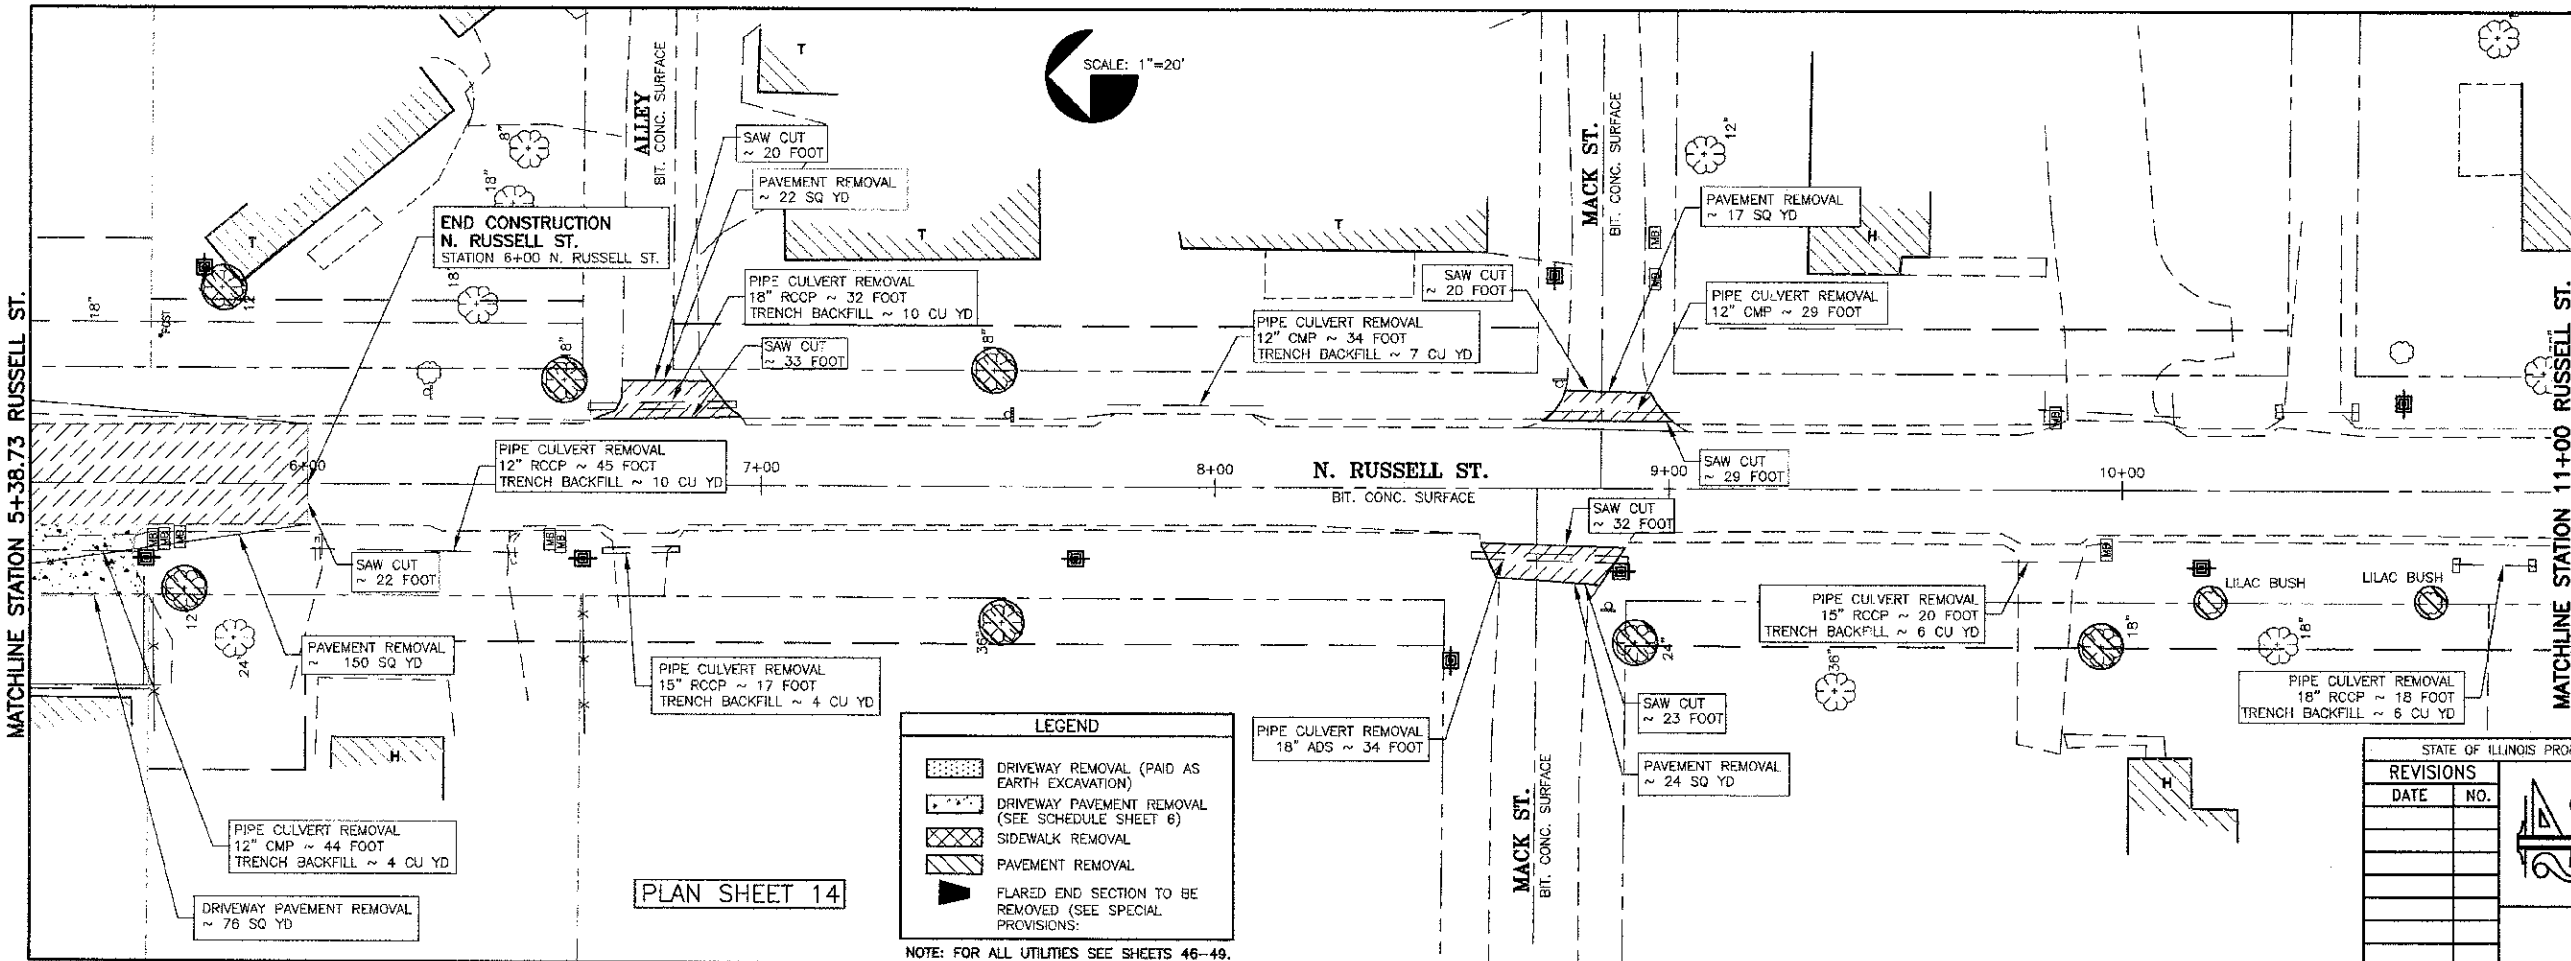


ROUTE NO.	SECTION	COUNTY	TOTAL SHEETS	SHEET NO.
F.A.U. 9718	08-00105-00-FP	WILLIAMSON	45	07
ILLINOIS		MORGAN ST.		

CONTRACT NO. 99394

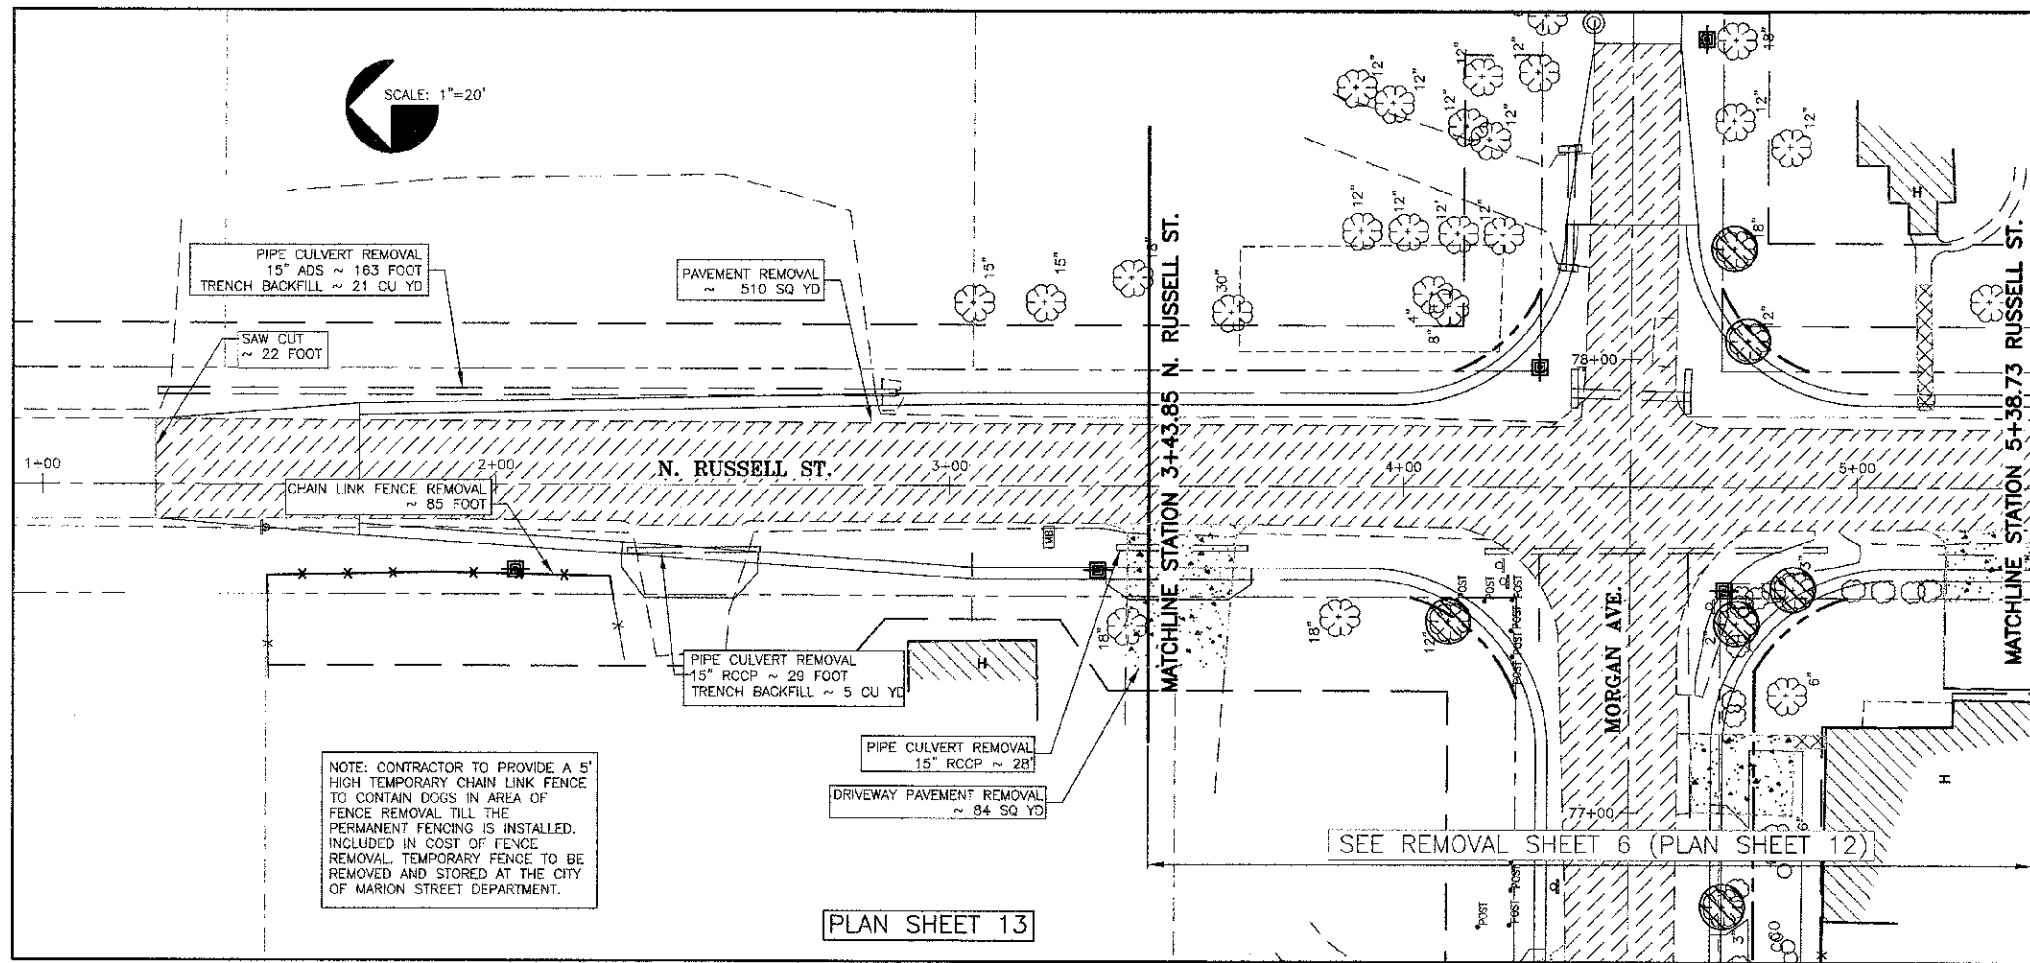

STATE OF ILLINOIS PROFESSIONAL DESIGN FIRM LICENSE NO. 184-004515

© 2013 ALL RIGHTS RESERVED

CLARIDA & ZIEGLER ENGINEERING CO.
308 South Court St, P.O. Box 937
Marion, Illinois 62959
Phone - (618)993-6411, Fax - (618)993-6750

REMOVALS ALONG N. RUSSELL ST.
MORGAN AVE IMPROVEMENTS
MARION, ILLINOIS

REVISIONS	
DATE	NO.

Date: 2/27/13 DR. By: TW CK'D By: HGC
Scale: 1"=20' Job No. 08155 Sheet No. 07 of 45