
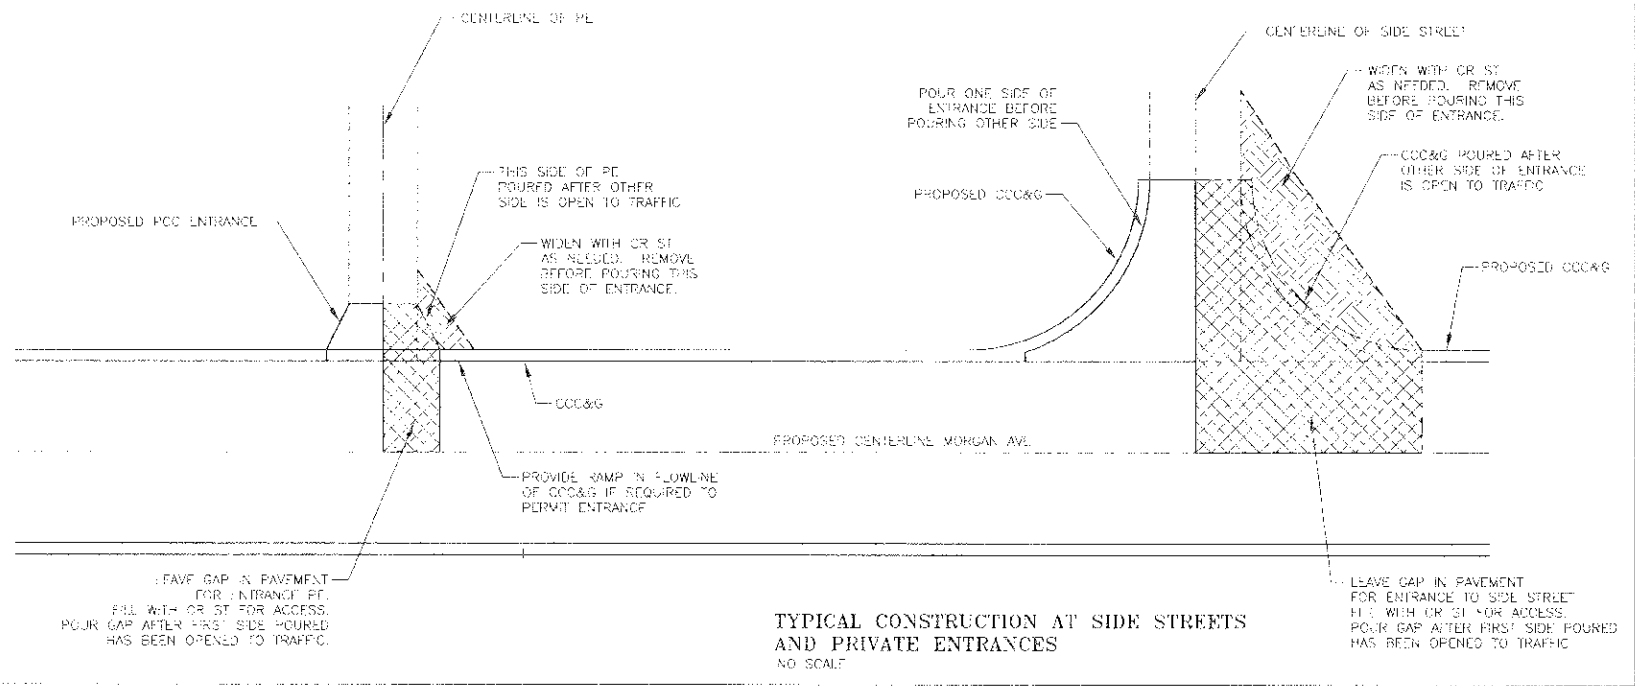


ROUTE NO.	SECTION	COUNTY	TOTAL SHEETS	SHEET NO.
F.A.U. 9718	08-00105-00-FP	WILLIAMSON	45	16
ILLINOIS		MORGAN AVE.		

CONTRACT NO. 99394

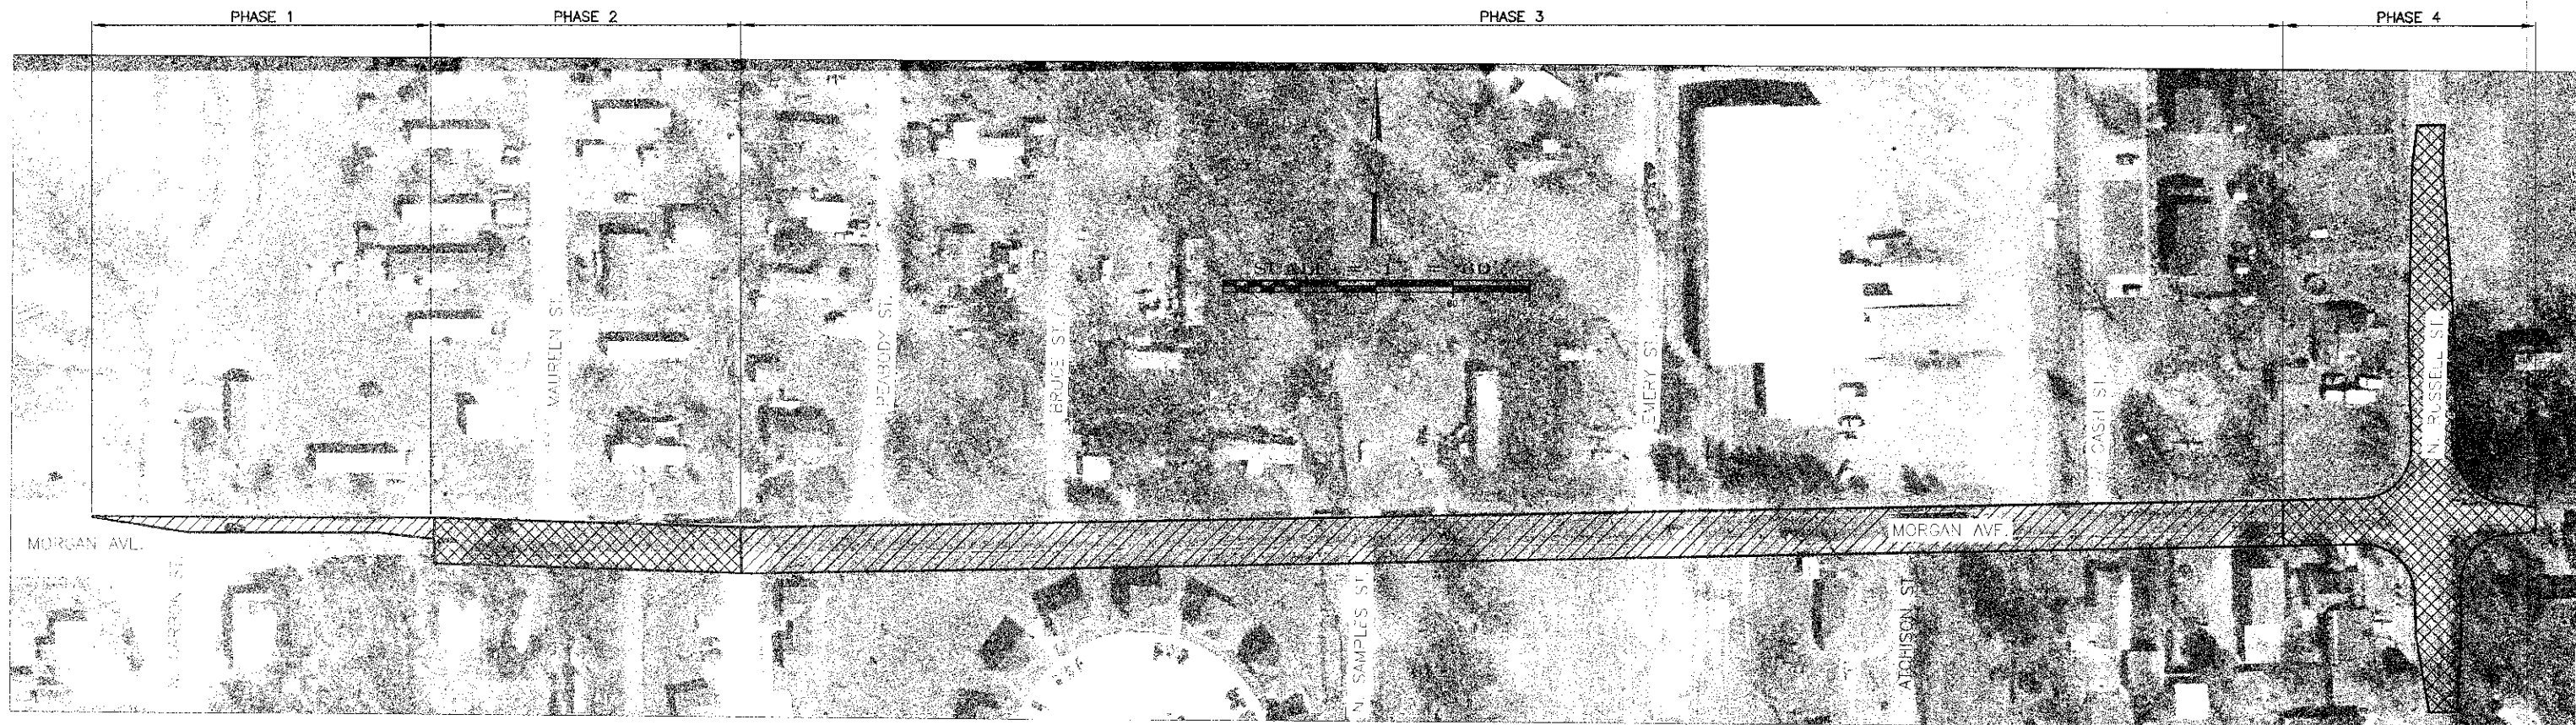

TYPICAL CONSTRUCTION AT SIDE STREETS AND PRIVATE ENTRANCES
NO SCALE

STATE OF ILLINOIS PROFESSIONAL DESIGN FIRM LICENSE NO. 134-004515

© 2013 ALL RIGHTS RESERVED

CLARIDA & ZIEGLER ENGINEERING CO.
308 South Court St. P.O. Box 937
Marion, Illinois 62958
Phone - (618)993-6411, Fax - (618)993-6750

TRAFFIC CONTROL PLAN AND SEQUENCE OF CONSTRUCTION
MORGAN AVE. IMPROVEMENTS
MARION, ILLINOIS

REVISIONS	DATE	NO.

Date: 2/27/13 Dr. By: TW CKD By: HOC
Scale: 1"=60' Job No.: 08155 Sheet No.: 16 of 45