



| | | | | |
|-------------|----------------|------------|--------------|-----------|
| ROUTE NO. | SECTION | COUNTY | TOTAL SHEETS | SHEET NO. |
| F.A.U. 9718 | 08-00105-00-PP | WILLIAMSON | 45 | 20 |
| ILLINOIS | | MORGAN ST. | | |

CONTRACT NO. 99394

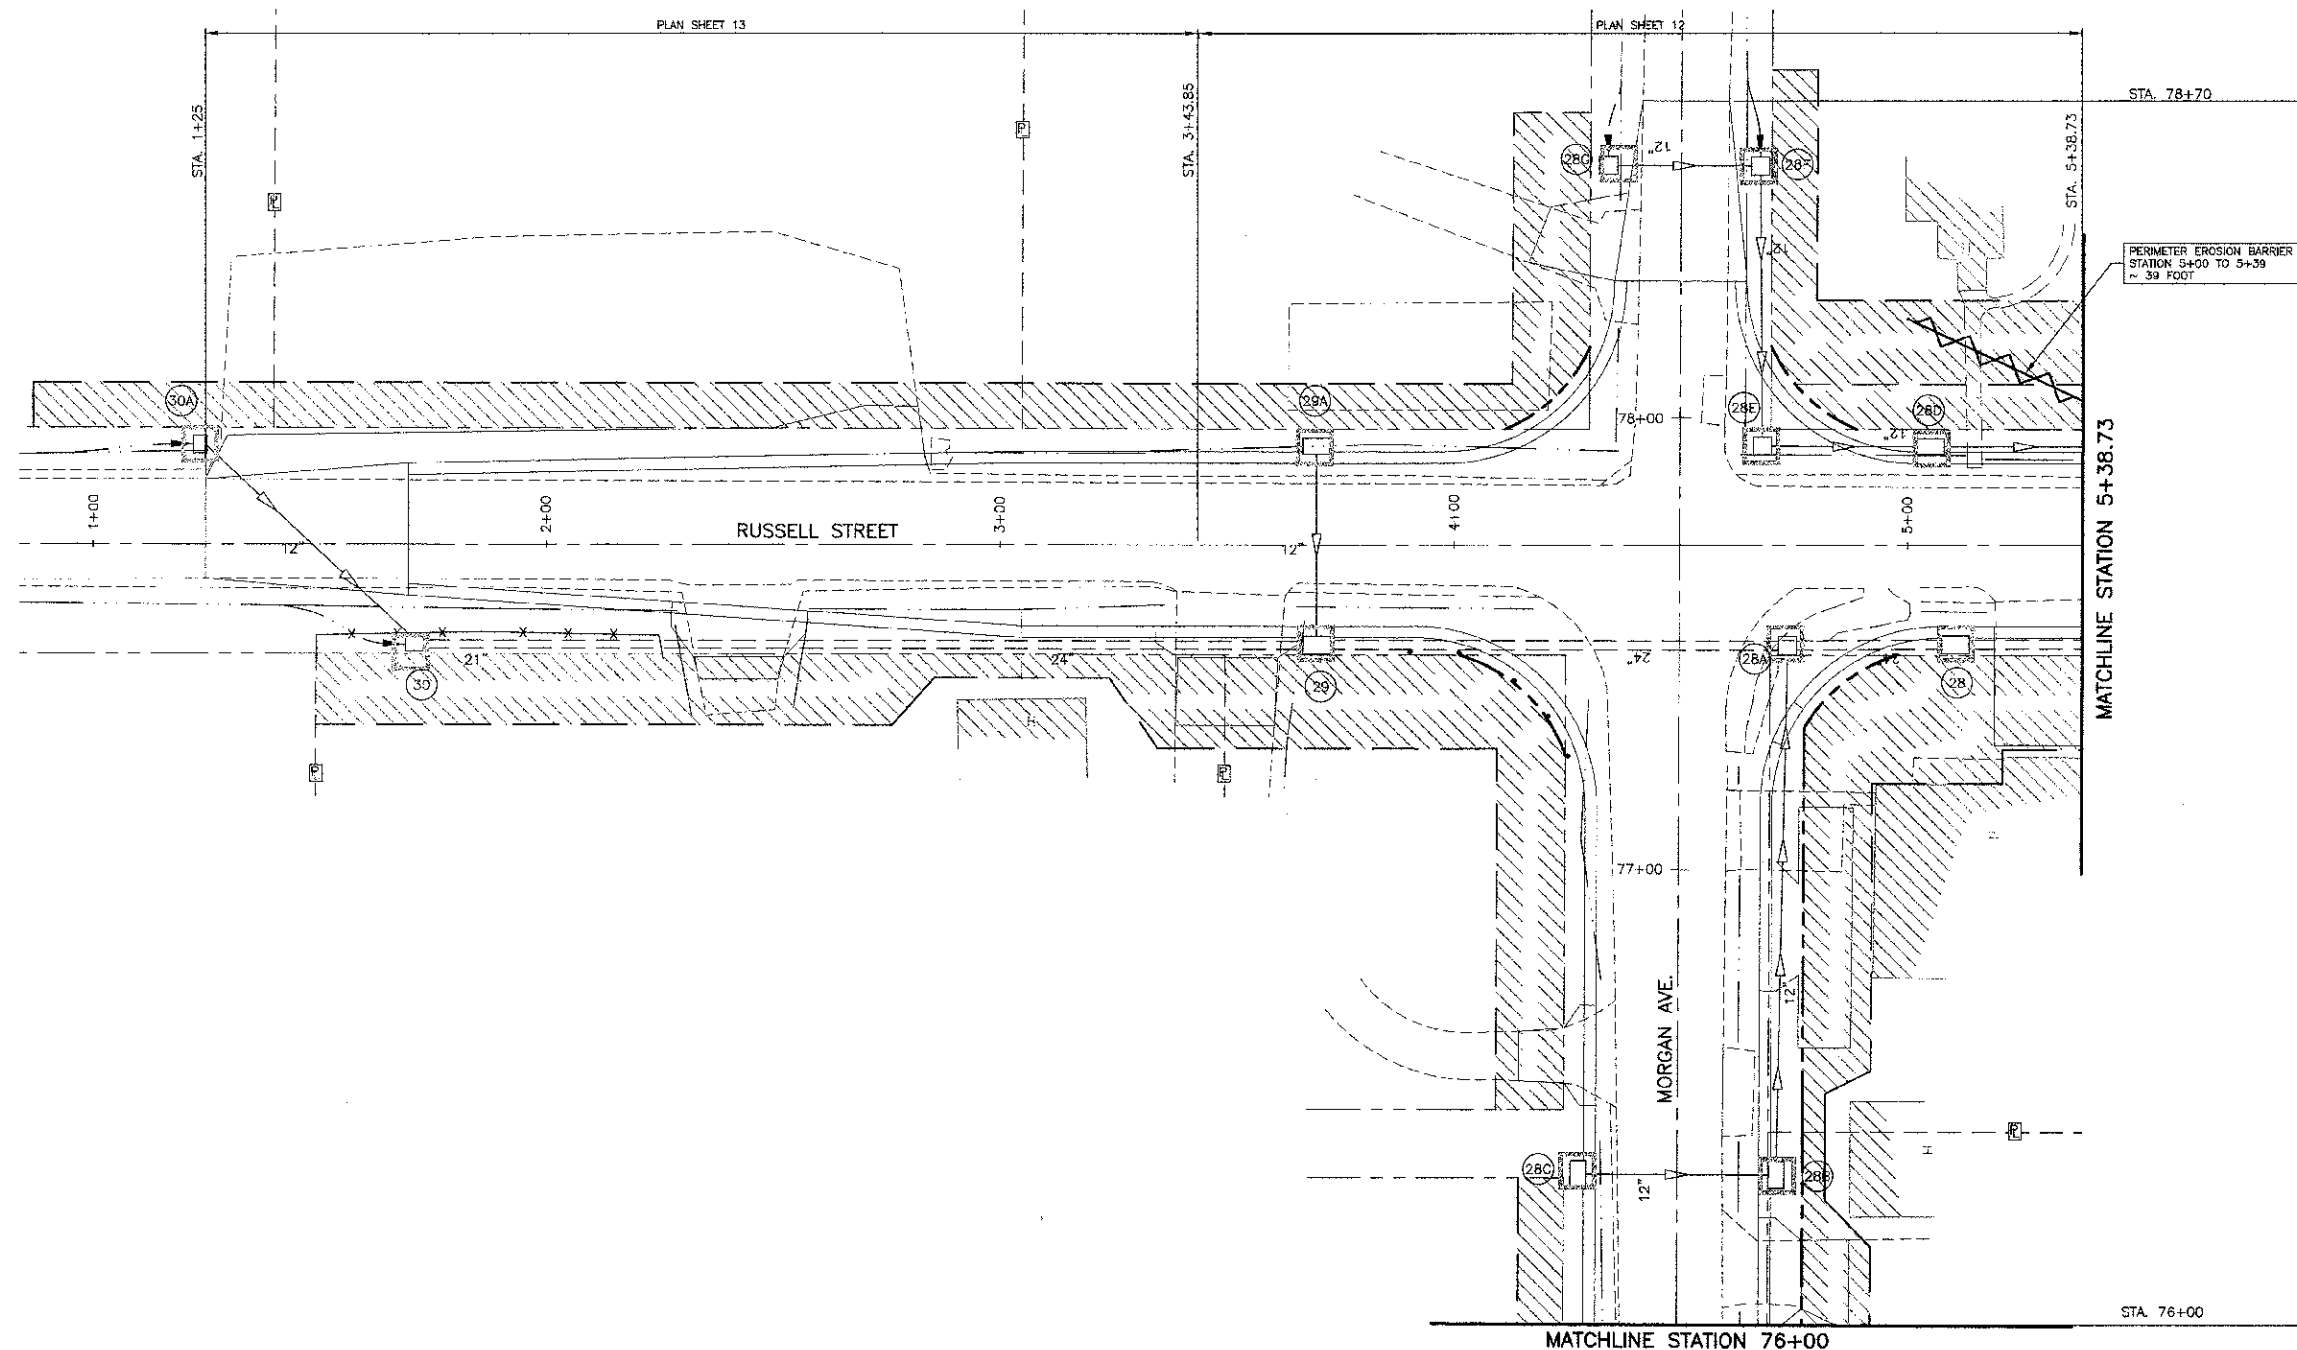

SCALE : 1" = 20'

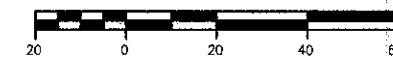

| LEGEND | |
|--------|---|
| | PERIMETER EROSION BARRIER |
| | TEMPORARY DITCH CHECK WITH ESTIMATED LENGTH |
| | INLET AND PIPE PROTECTION |

| | |
|--|----------|
| STATE OF ILLINOIS PROFESSIONAL DESIGN FIRM LICENSE NO. 184-004515 | |
| © 2013 ALL RIGHTS RESERVED | |
| | |
| CLARIDA & ZIEGLER ENGINEERING CO. 308 South Court St, P.O. Box 937 Marion, Illinois 62959 Phone - (618)993-6411, Fax - (618)993-6750 | |
| EROSION AND SEDIMENT CONTROL PLAN MORGAN AVE. IMPROVEMENTS MARION, ILLINOIS | |
| Date | 2/27/13 |
| DR. By | TW |
| CK'D By | HGC |
| Scale | 1"=20' |
| Job No. | 08155 |
| Sheet No. | 20 of 45 |