


ROUTE NO.	SECTION	COUNTY	TOTAL SHEETS	SHEET NO.
F.A.U. 9718	08-00105-00-FP	WILLIAMSON	45	26
ILLINOIS		MORGAN ST.		

CONTRACT NO. 99394

SEE SHEET 23 FOR DETAILS OF SANITARY MANHOLES TO BE ADJUSTED

SEE SHEET 24 FOR SANITARY SEWER QUANTITIES

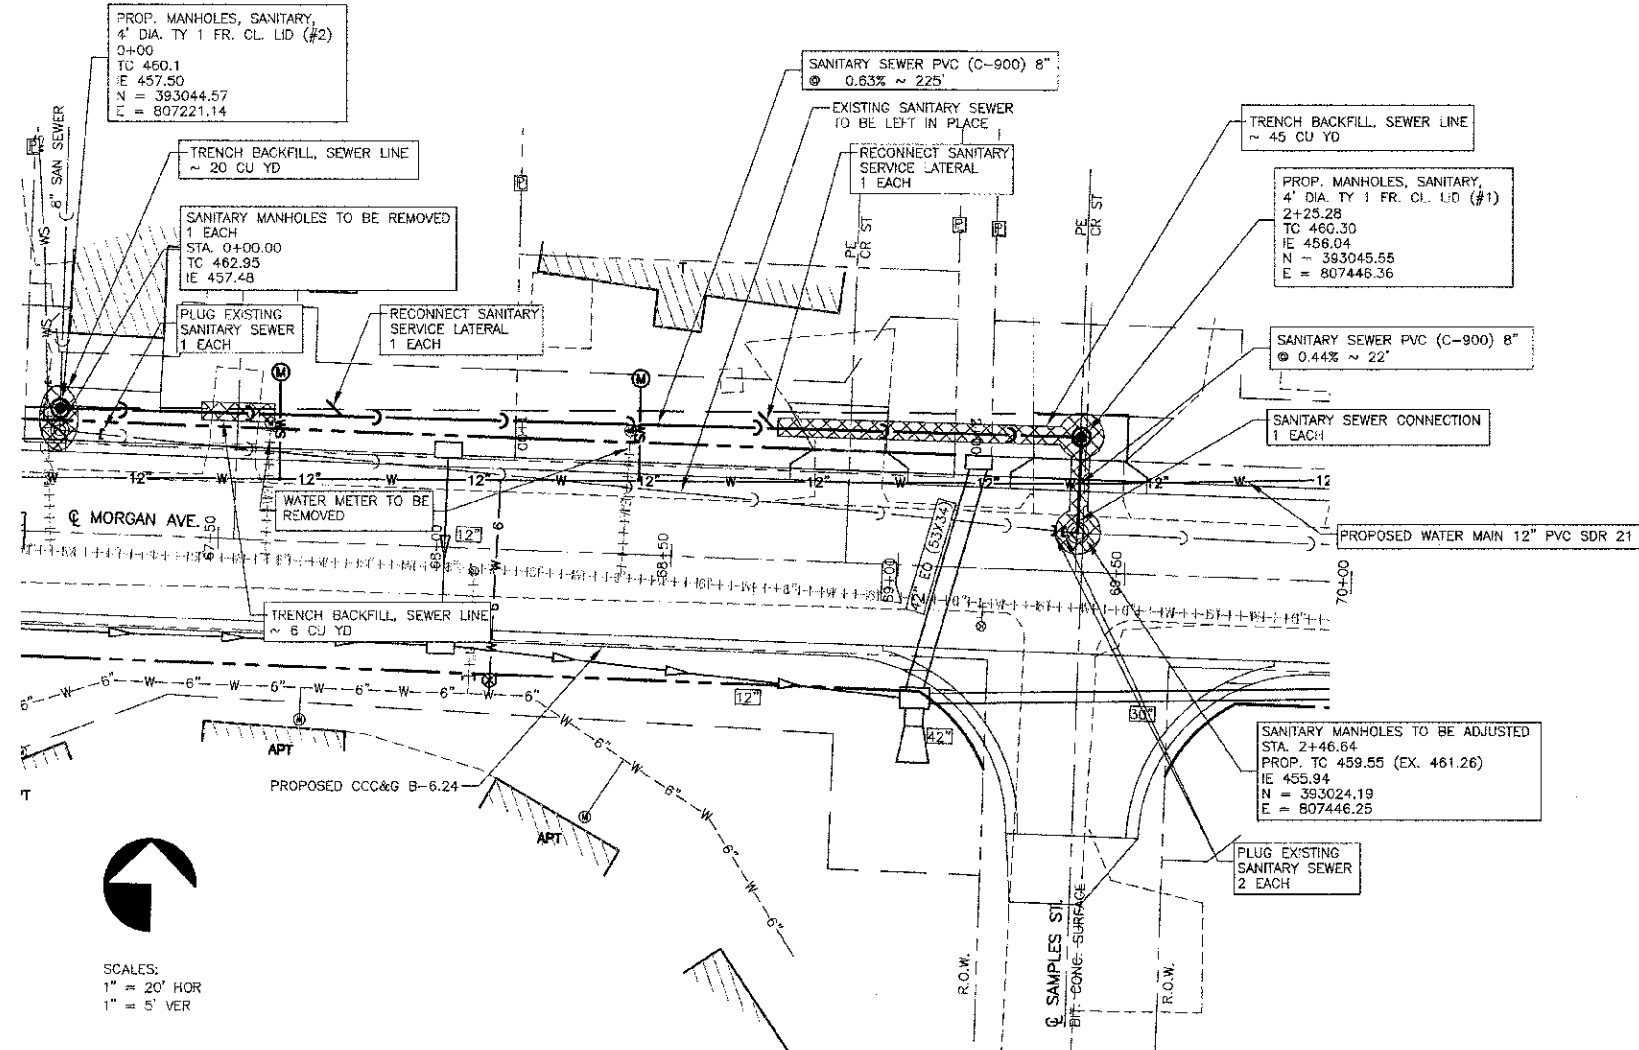

NOTE: ABANDONED SANITARY SEWER TO REMAIN IN PLACE UNLESS IT INTERFERES WITH OTHER CONSTRUCTION

SCALES:
1" = 20' HOR
1" = 5' VER

