
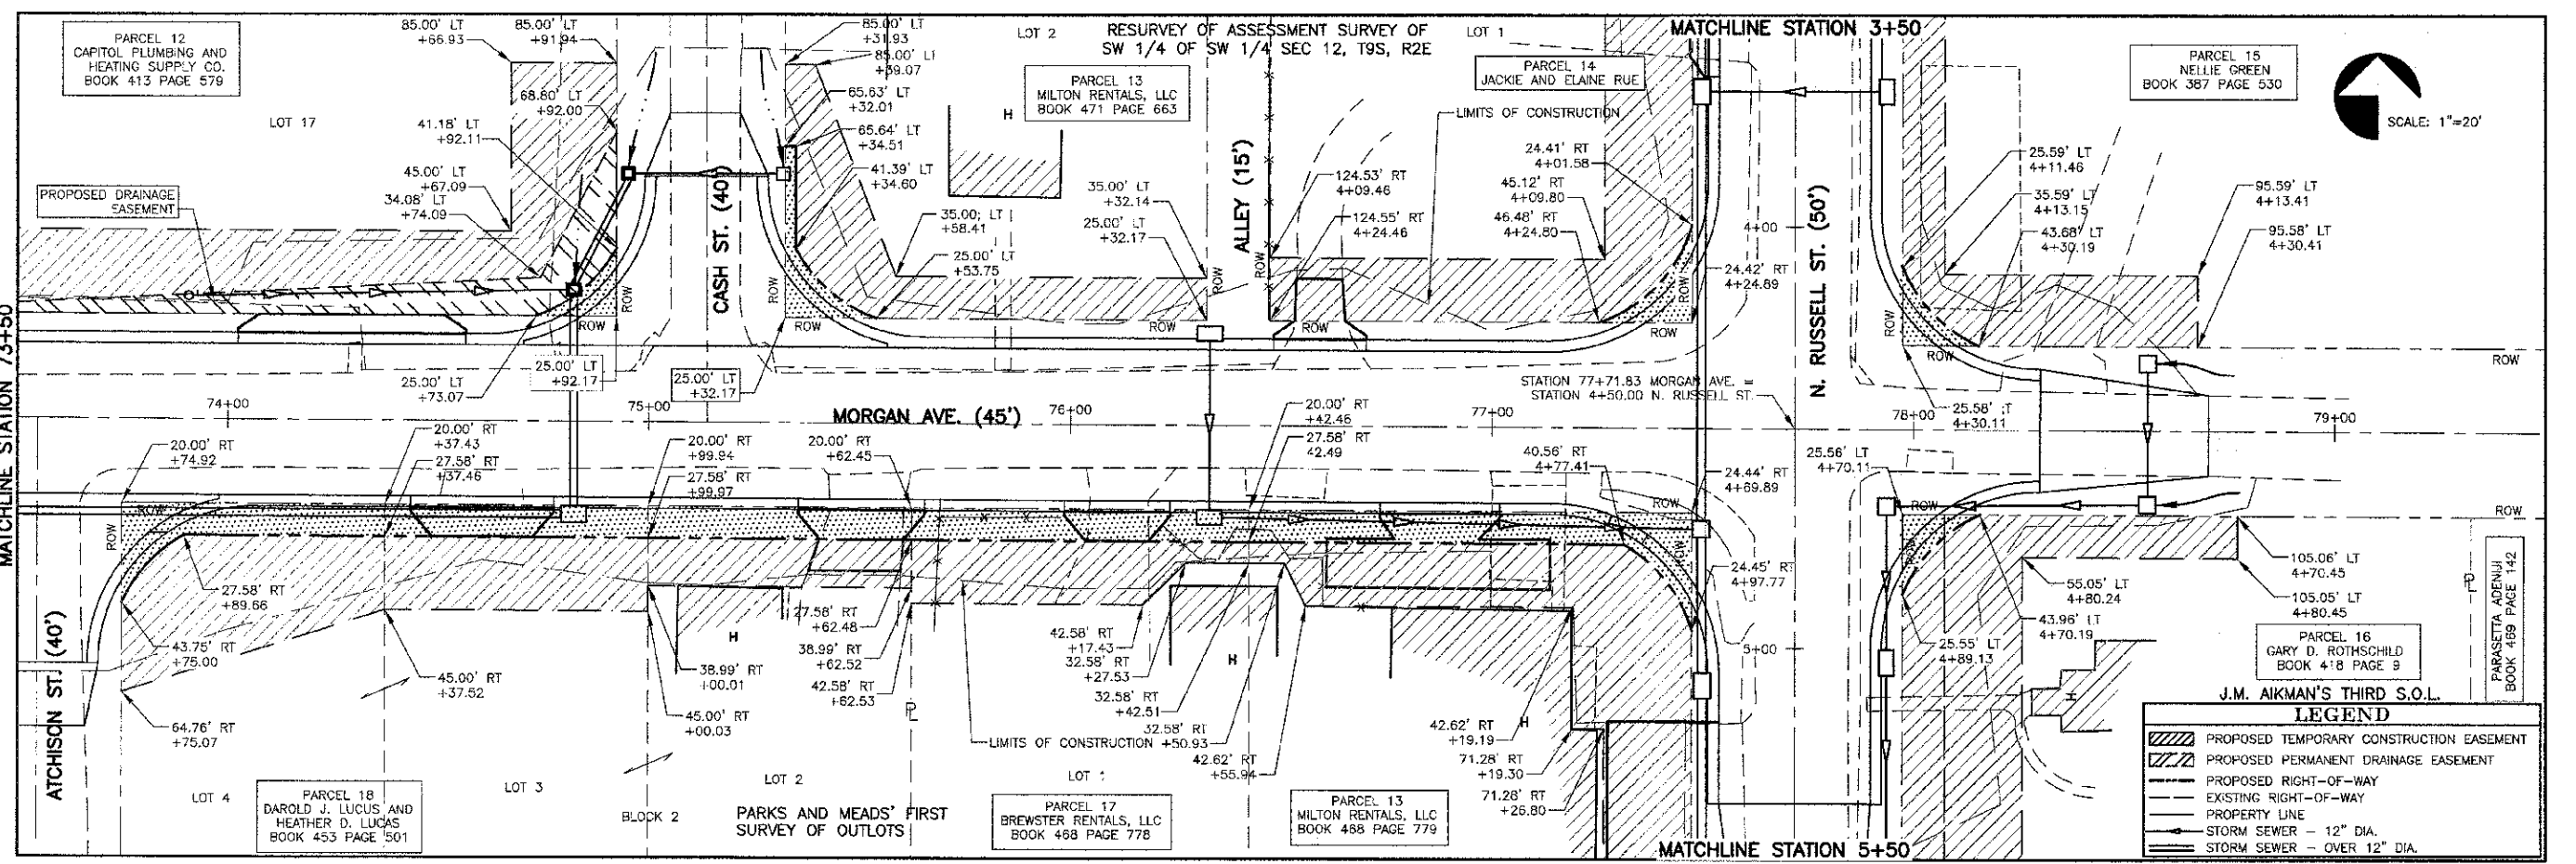


CONTRACT NO. 99394

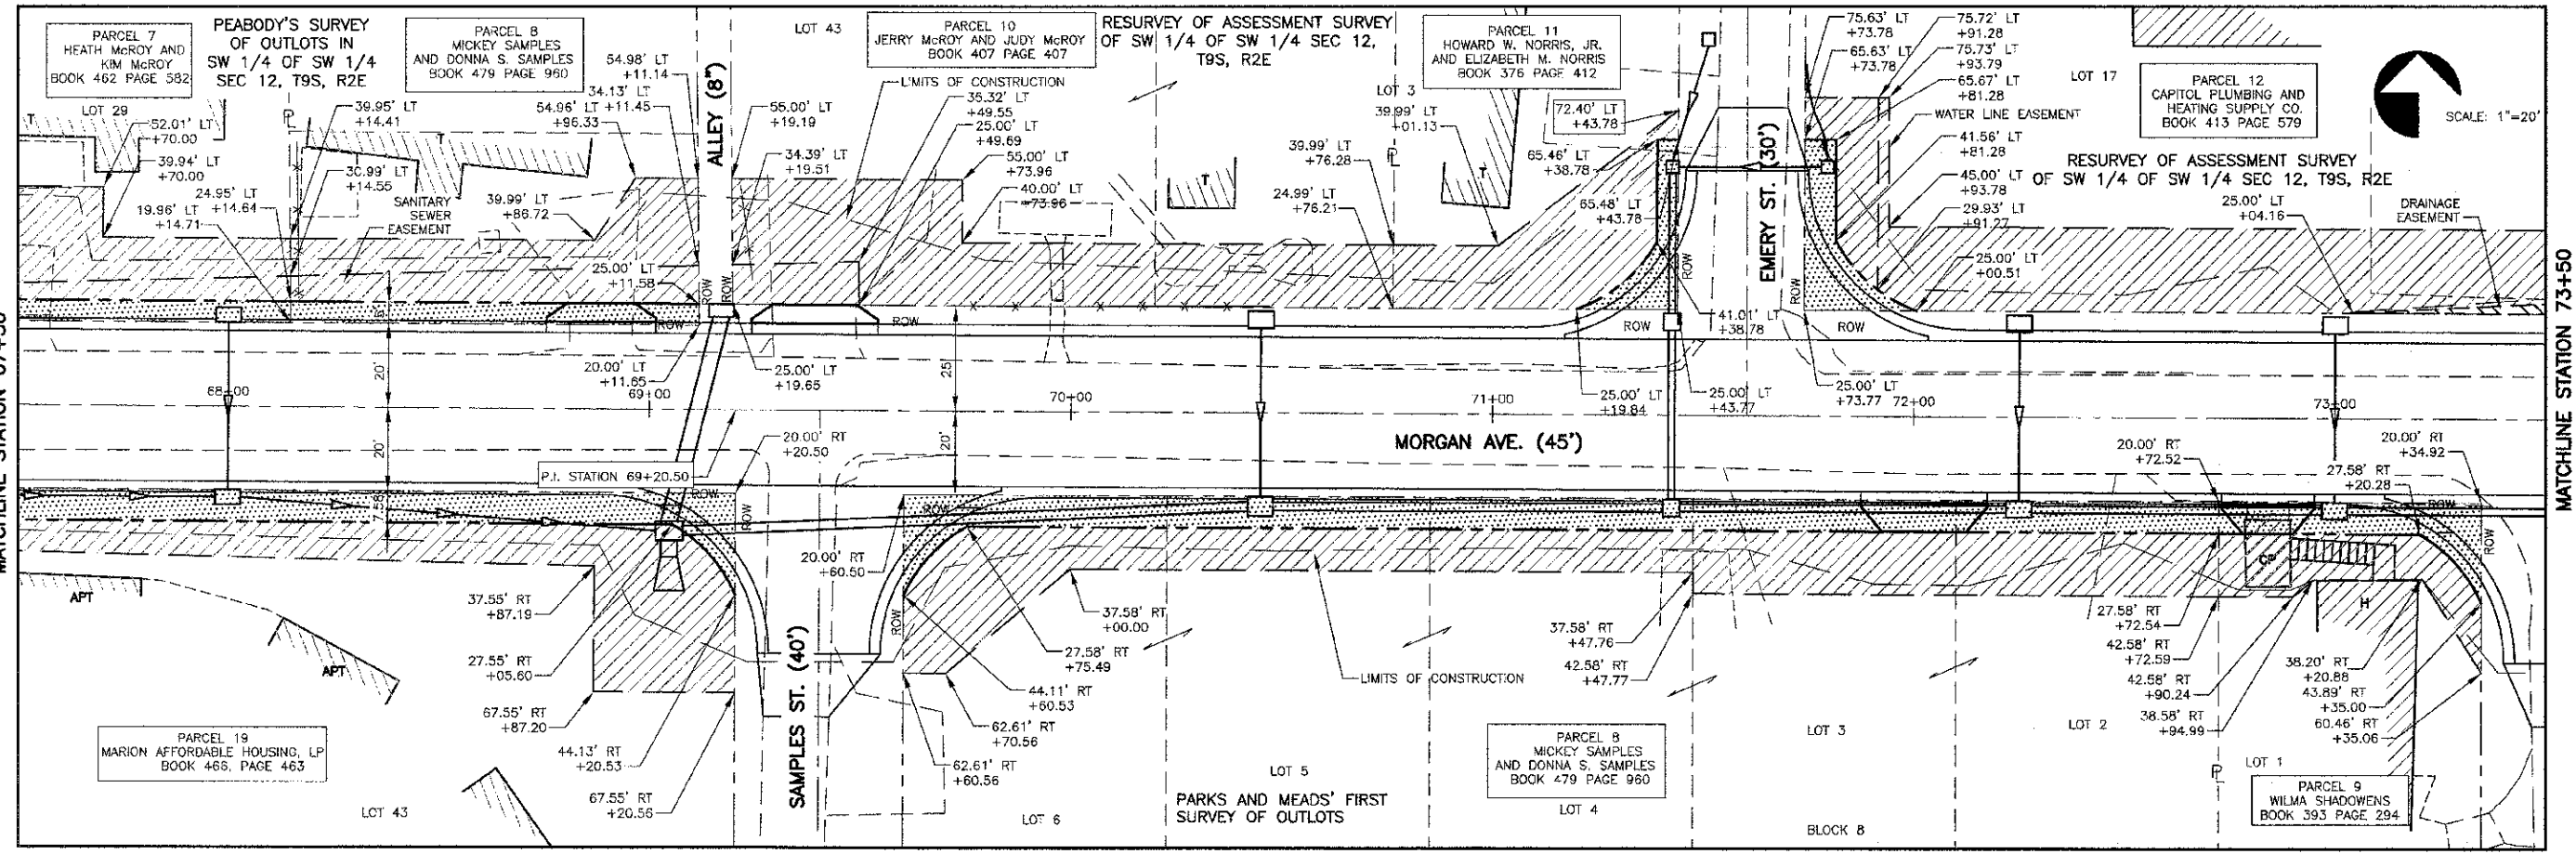

J.M. AIKMAN'S THIRD S.O.L.

LEGEND

- PROPOSED TEMPORARY CONSTRUCTION EASEMENT
- PROPOSED PERMANENT DRAINAGE EASEMENT
- PROPOSED RIGHT-OF-WAY
- EXISTING RIGHT-OF-WAY
- PROPERTY LINE
- STORM SEWER - 12" DIA.
- STORM SEWER - OVER 12" DIA.