
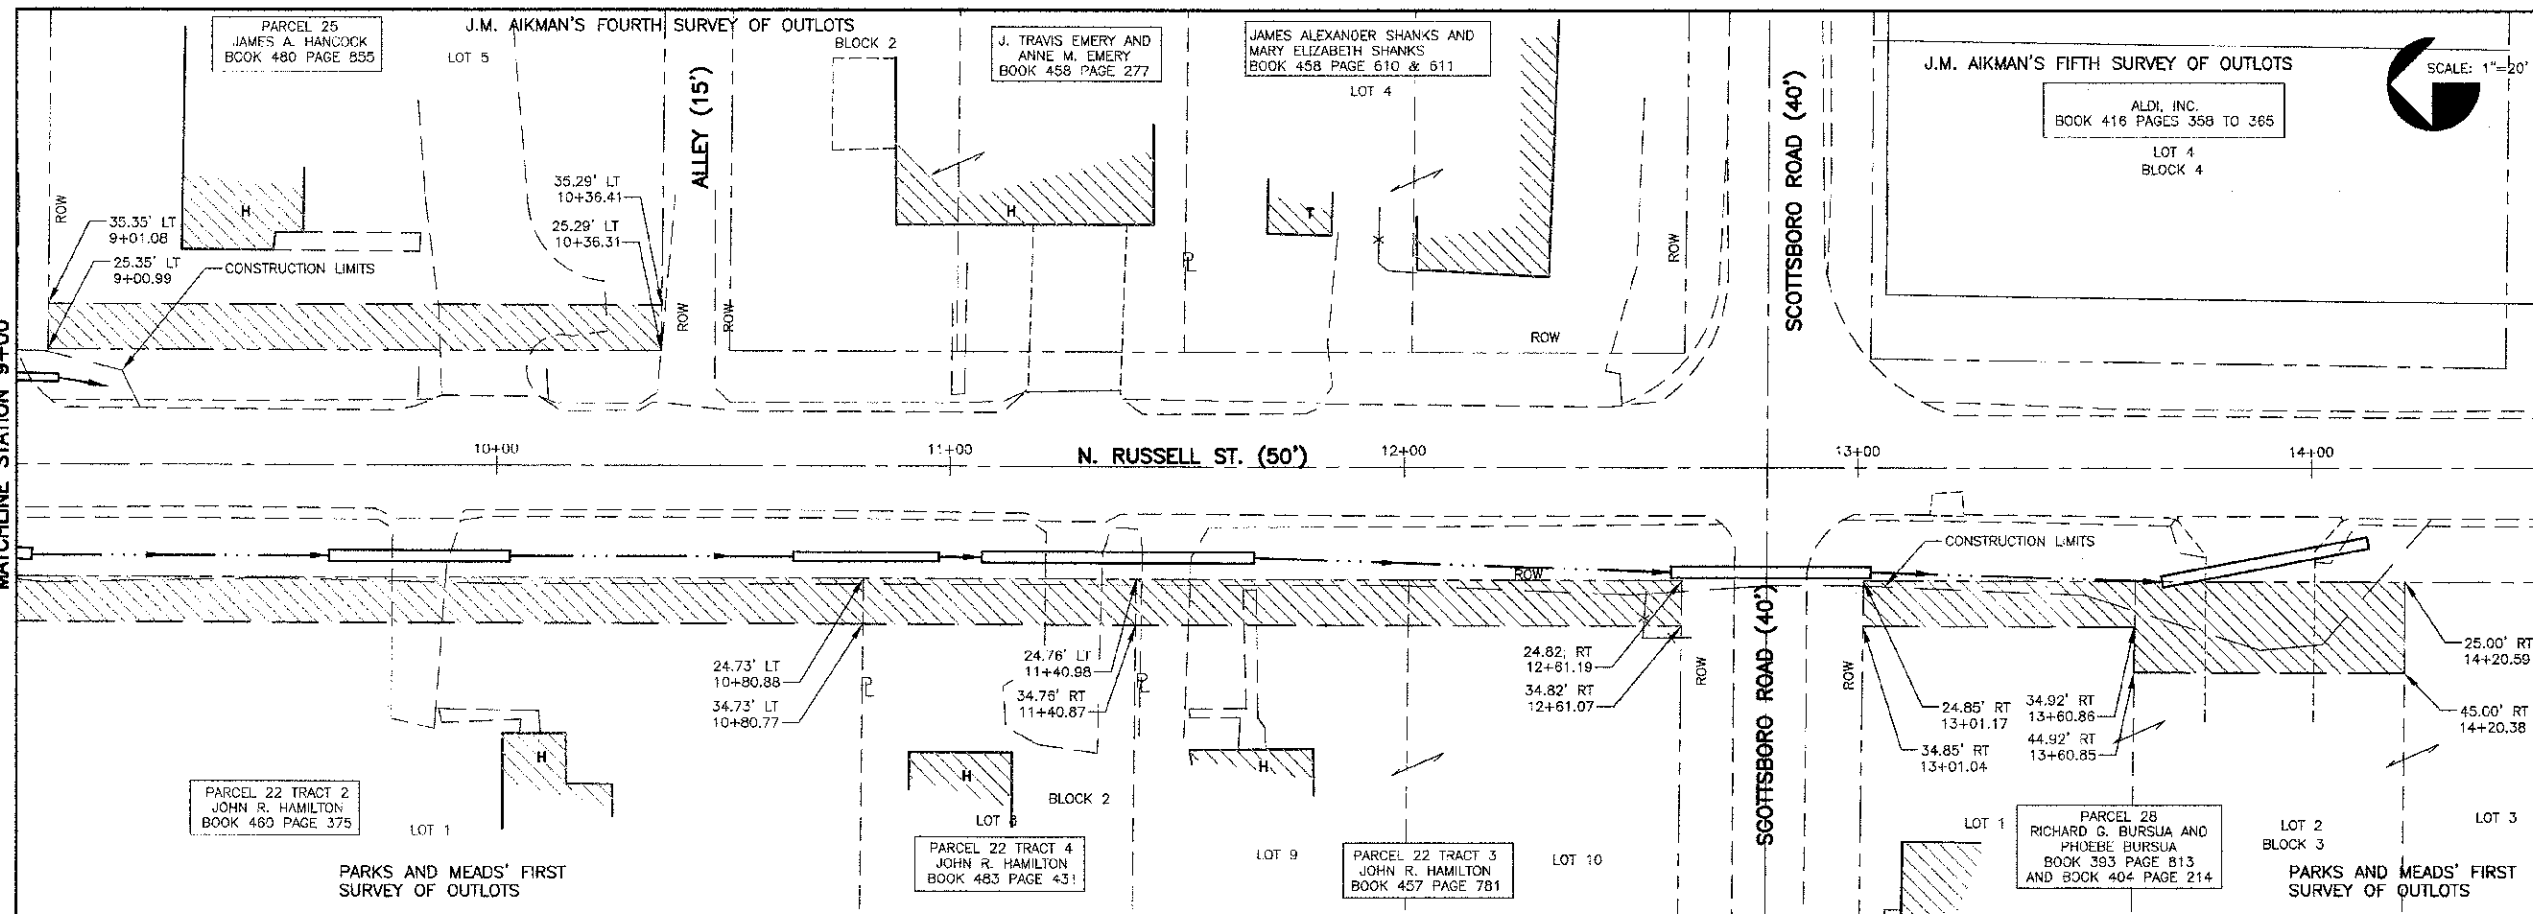
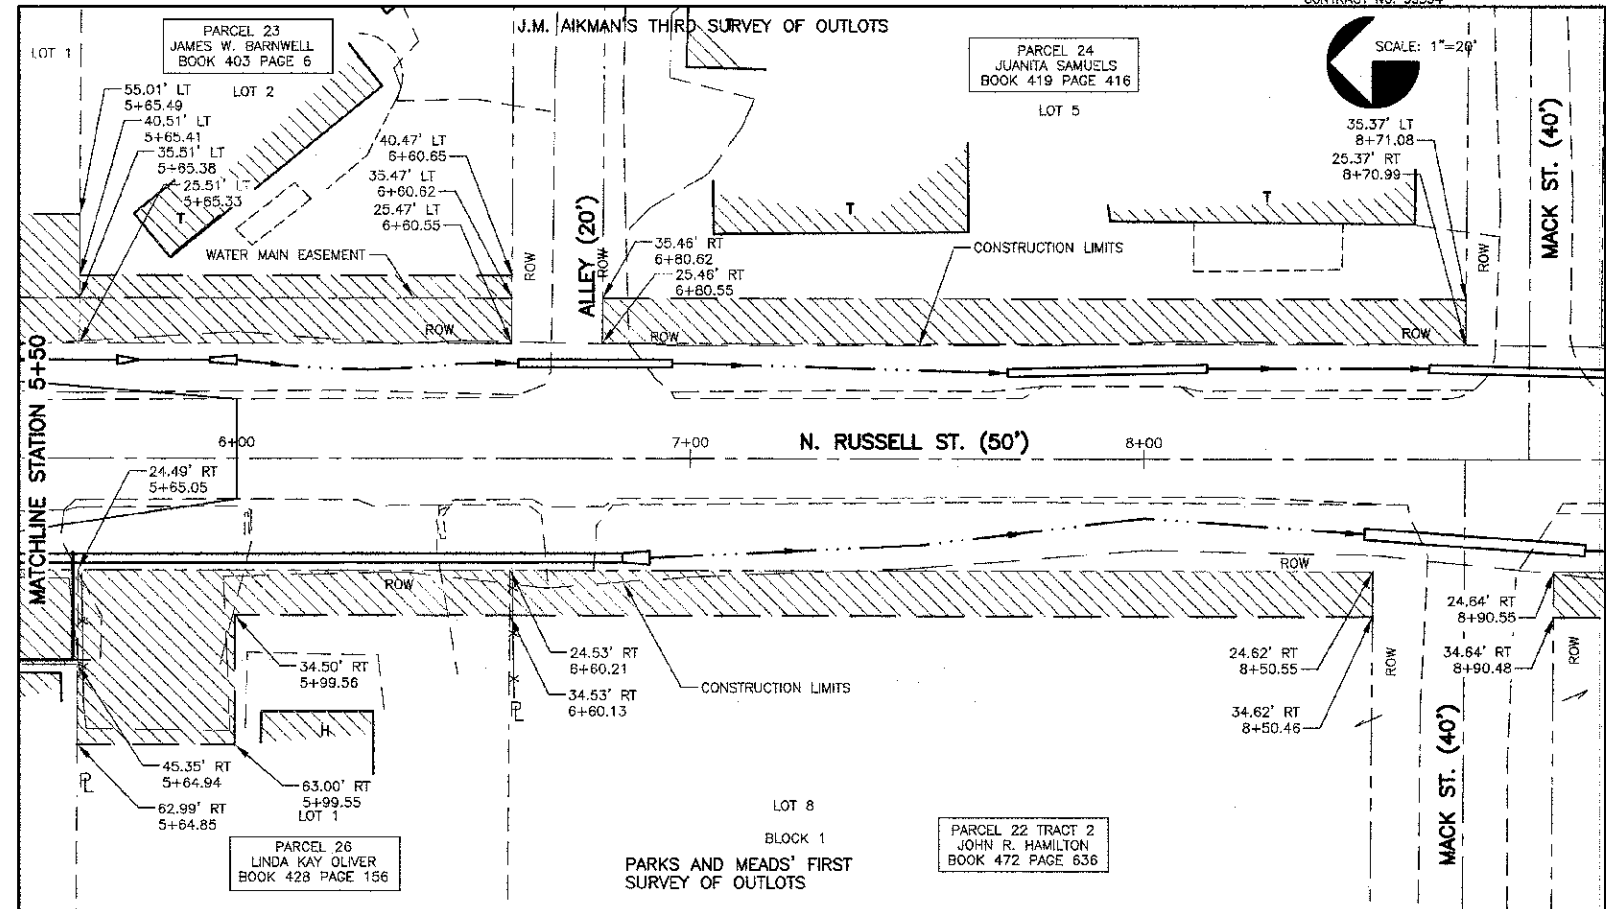


CONTRACT NO. 99.994

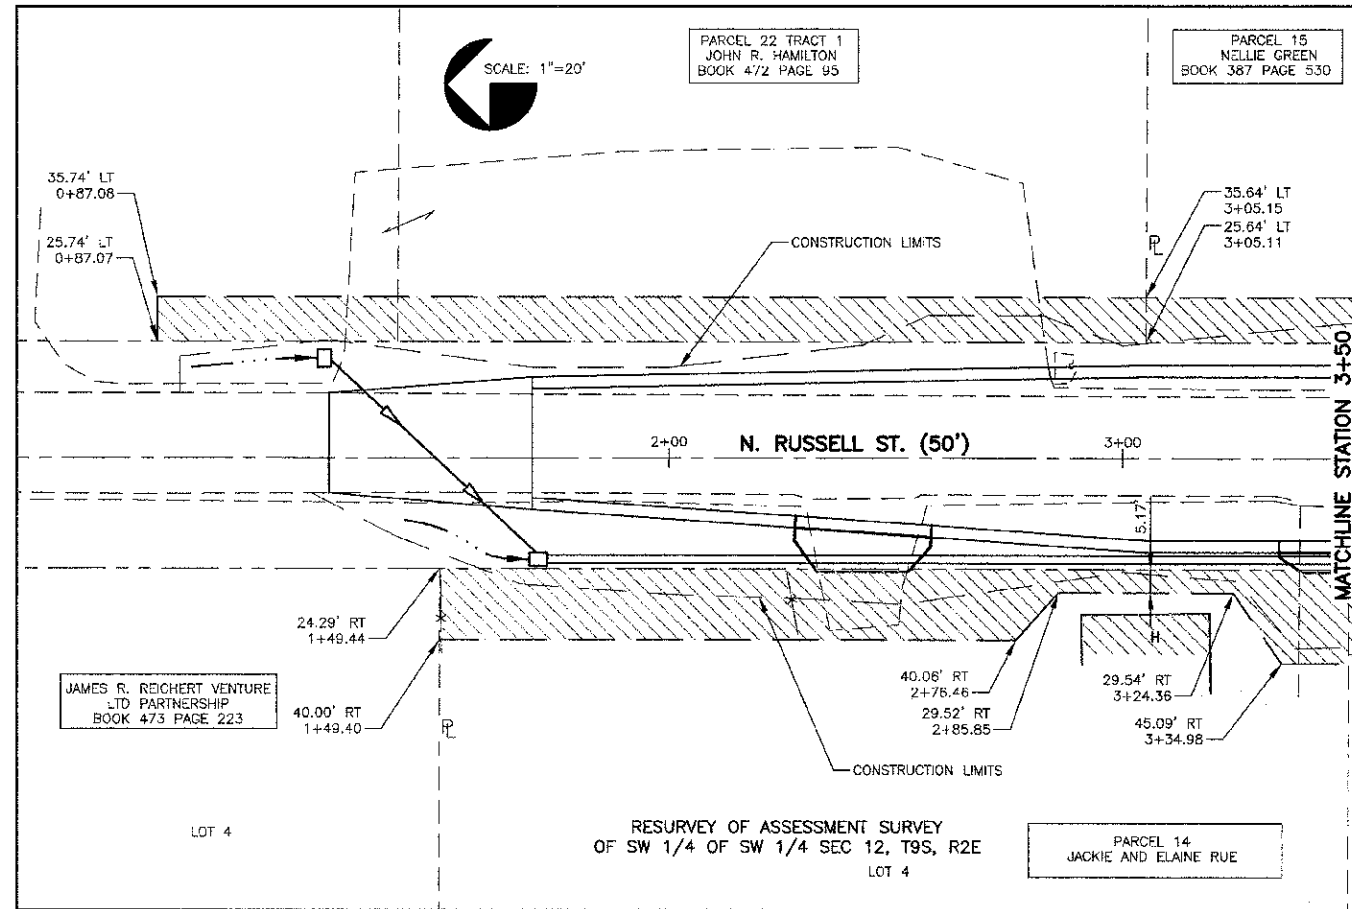

**LEGEND**

	PROPOSED TEMPORARY CONSTRUCTION EASEMENT
	PROPOSED PERMANENT DRAINAGE EASEMENT
	PROPOSED RIGHT-OF-WAY
	EXISTING RIGHT-OF-WAY
	PROPERTY LINE
	STORM SEWER - 12" DIA.
	STORM SEWER - OVER 12" DIA.