
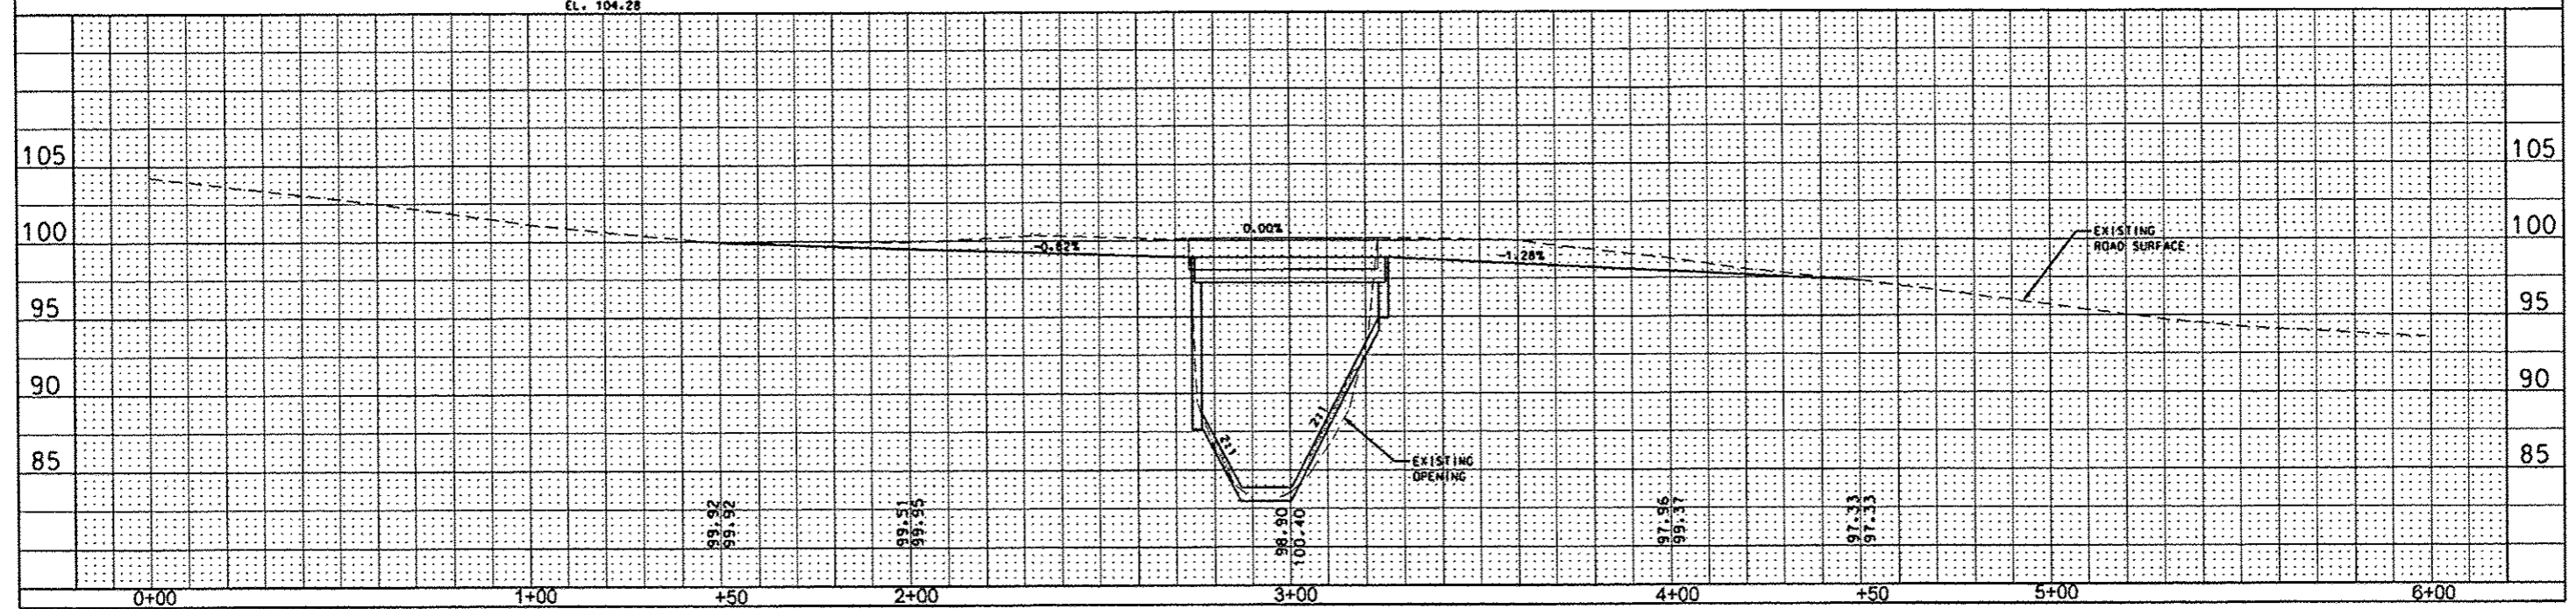
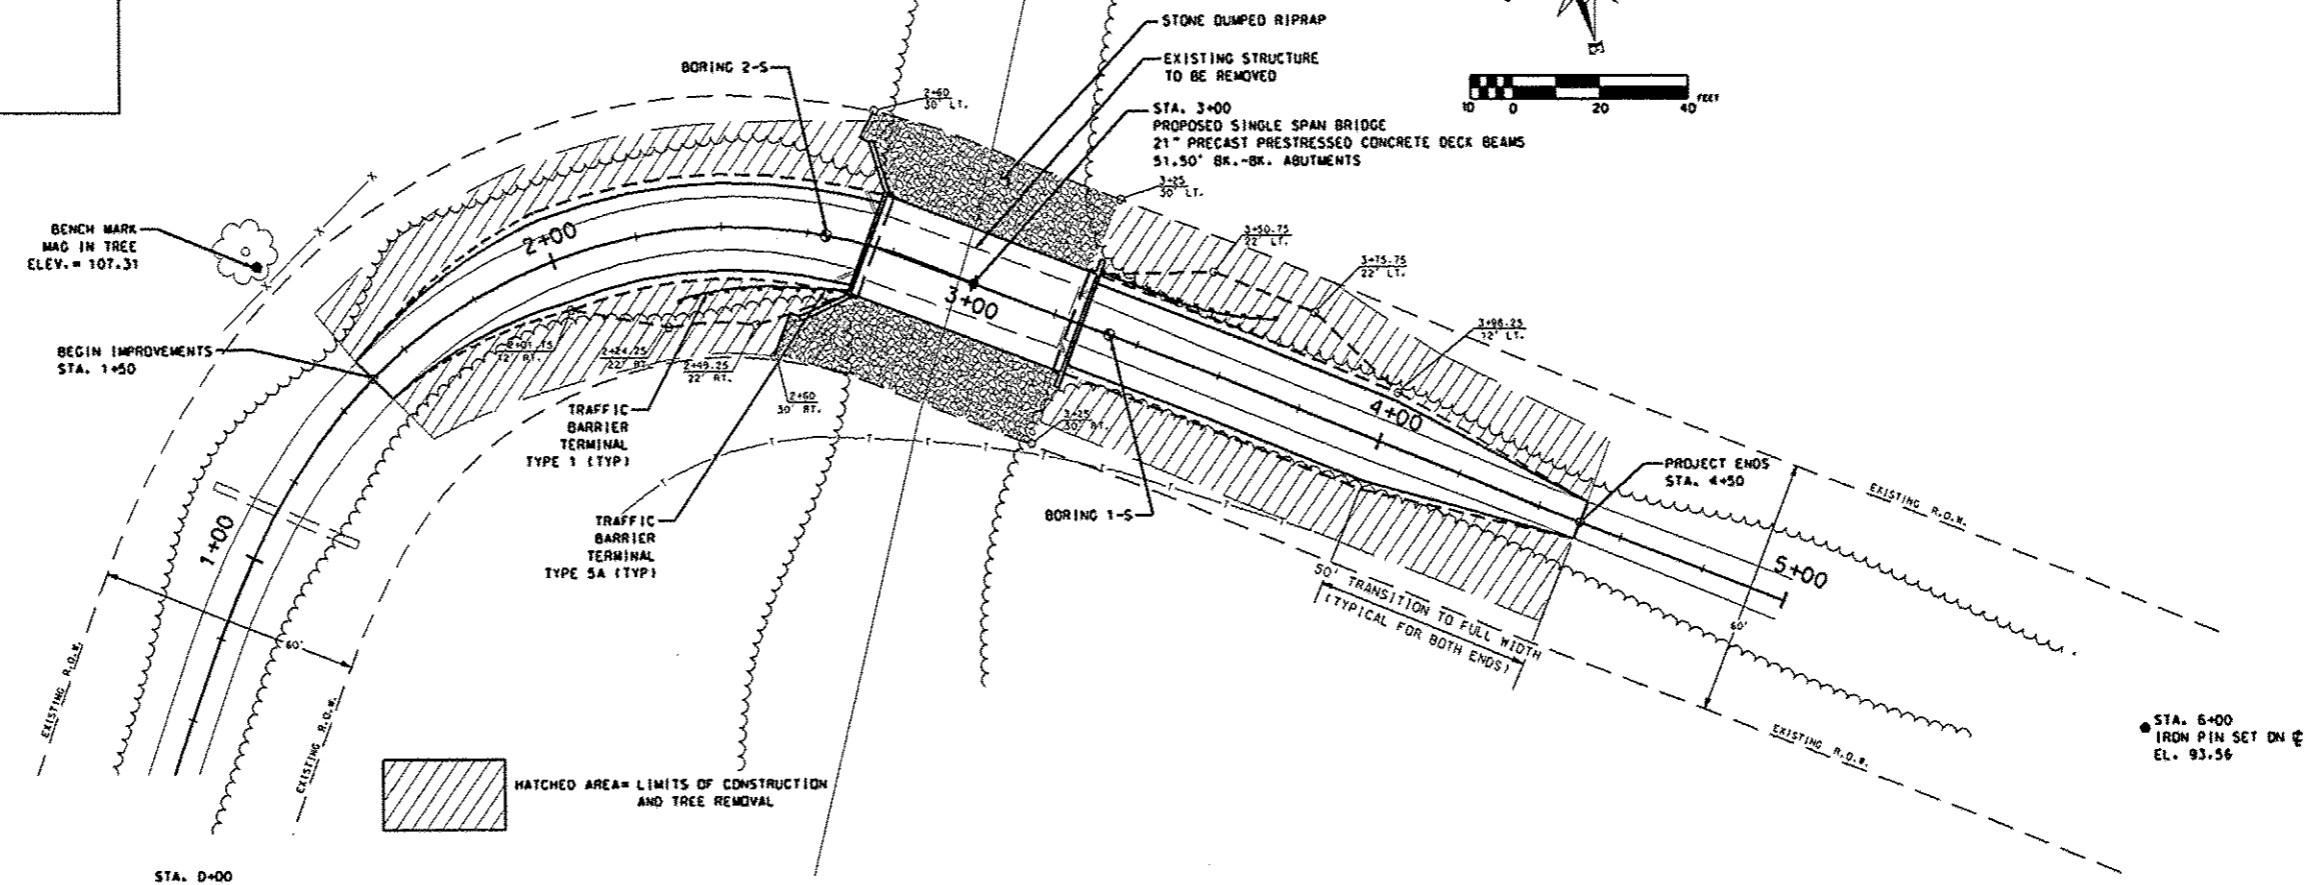
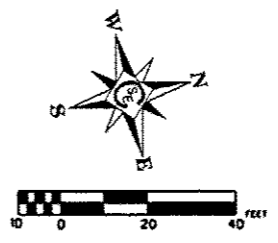


ROUTE	SECTION	COUNTY	TOTAL SHEETS	SHEET NO.
T.R. 97	07-01161-00-BR	HARDIN	15	2
FED PROJ. BROS-069(10)				

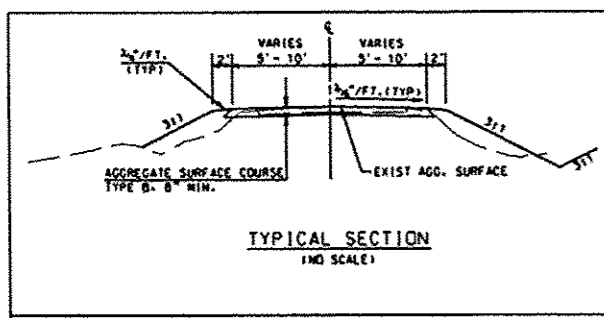

HANEY CREEK BRIDGE- SECTION 07-01161-00-BR